



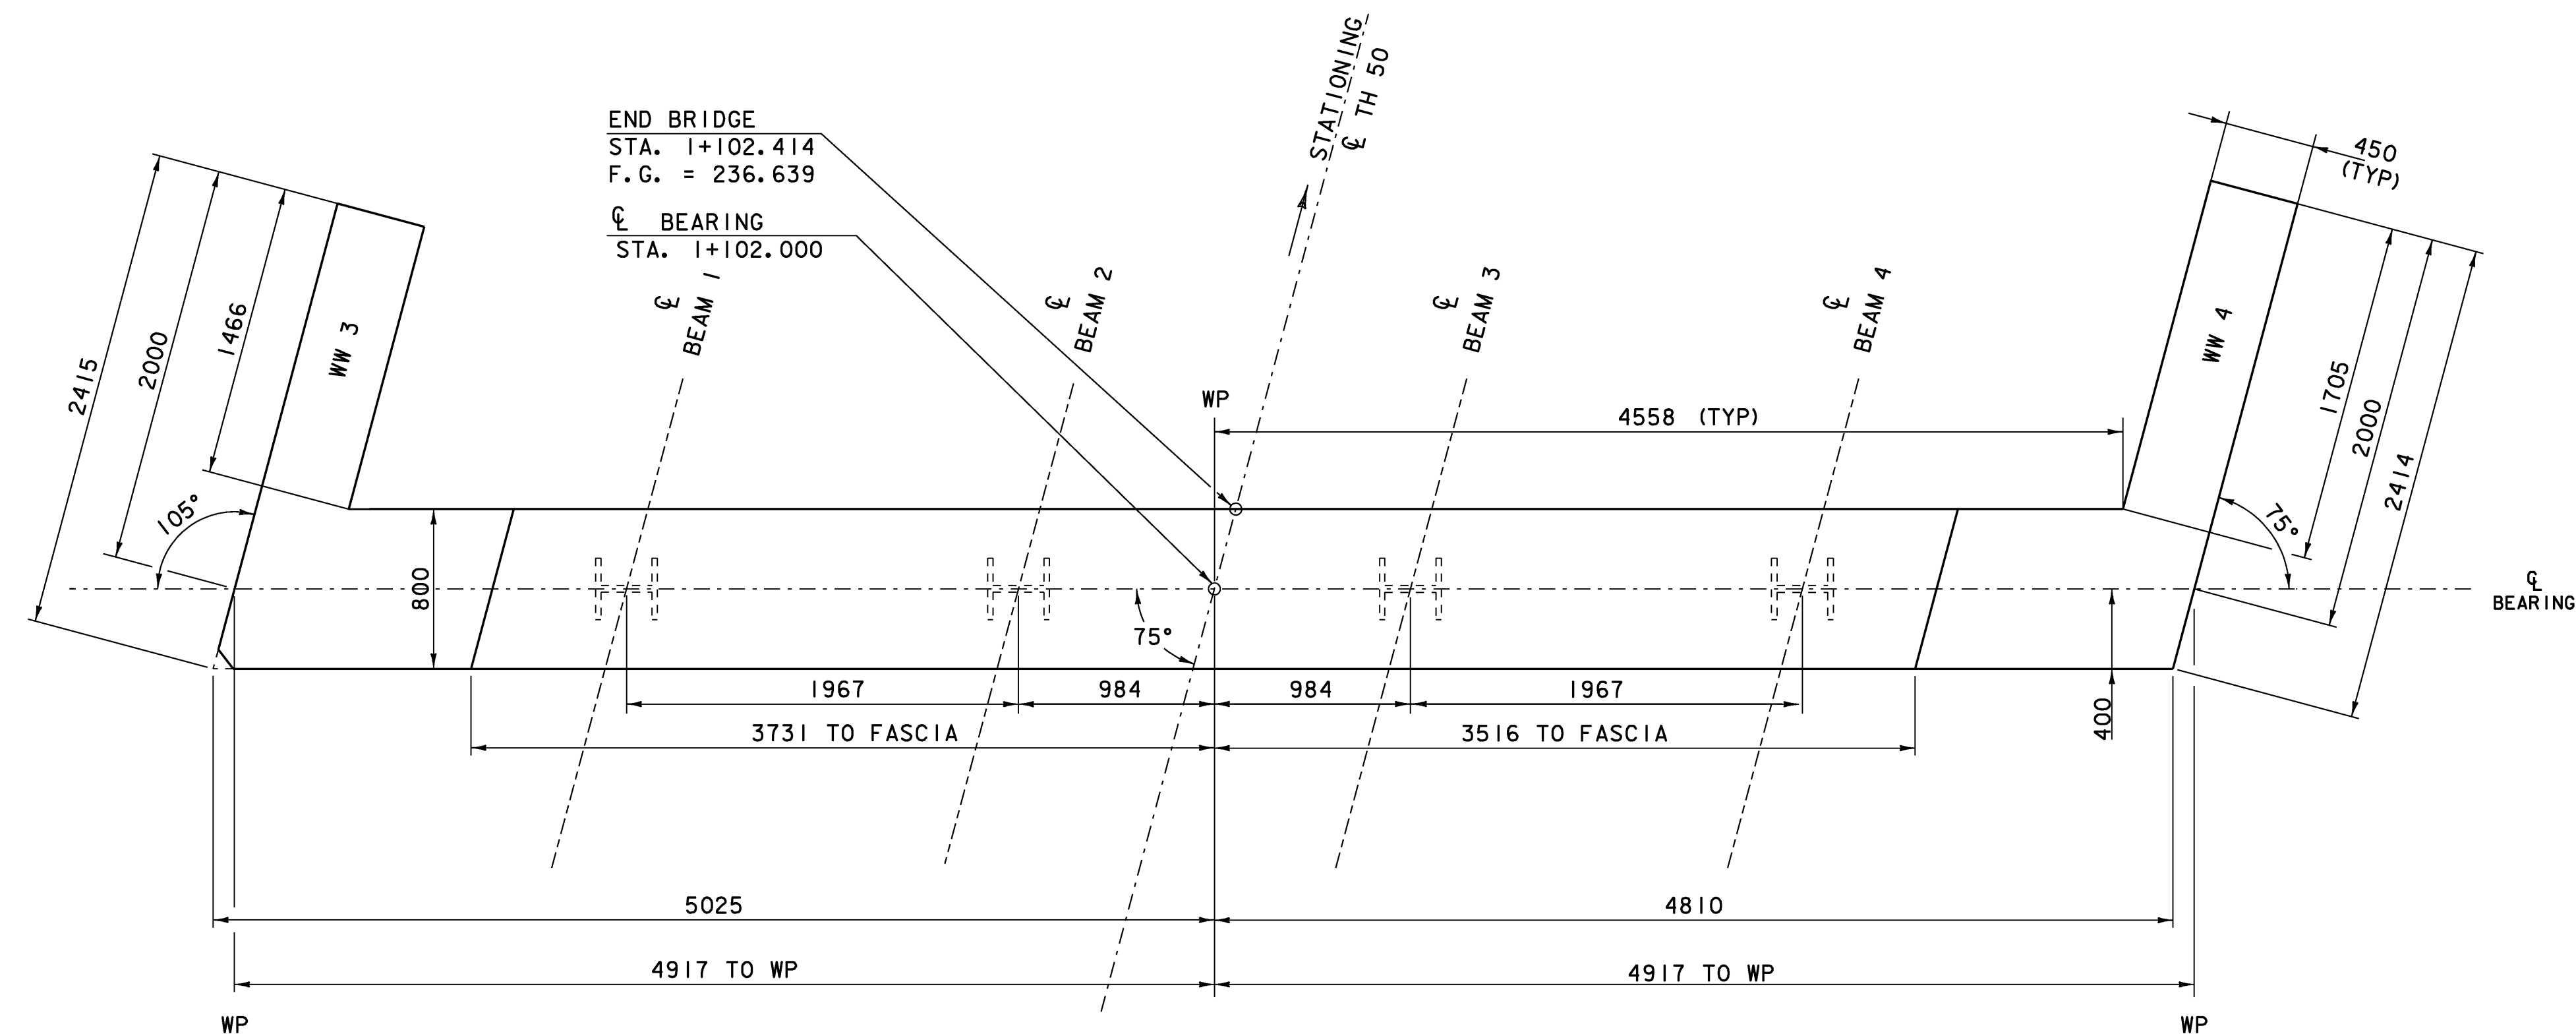

ABUTMENT #2 PLAN
(SCALE 1 : 25)


FLOW →

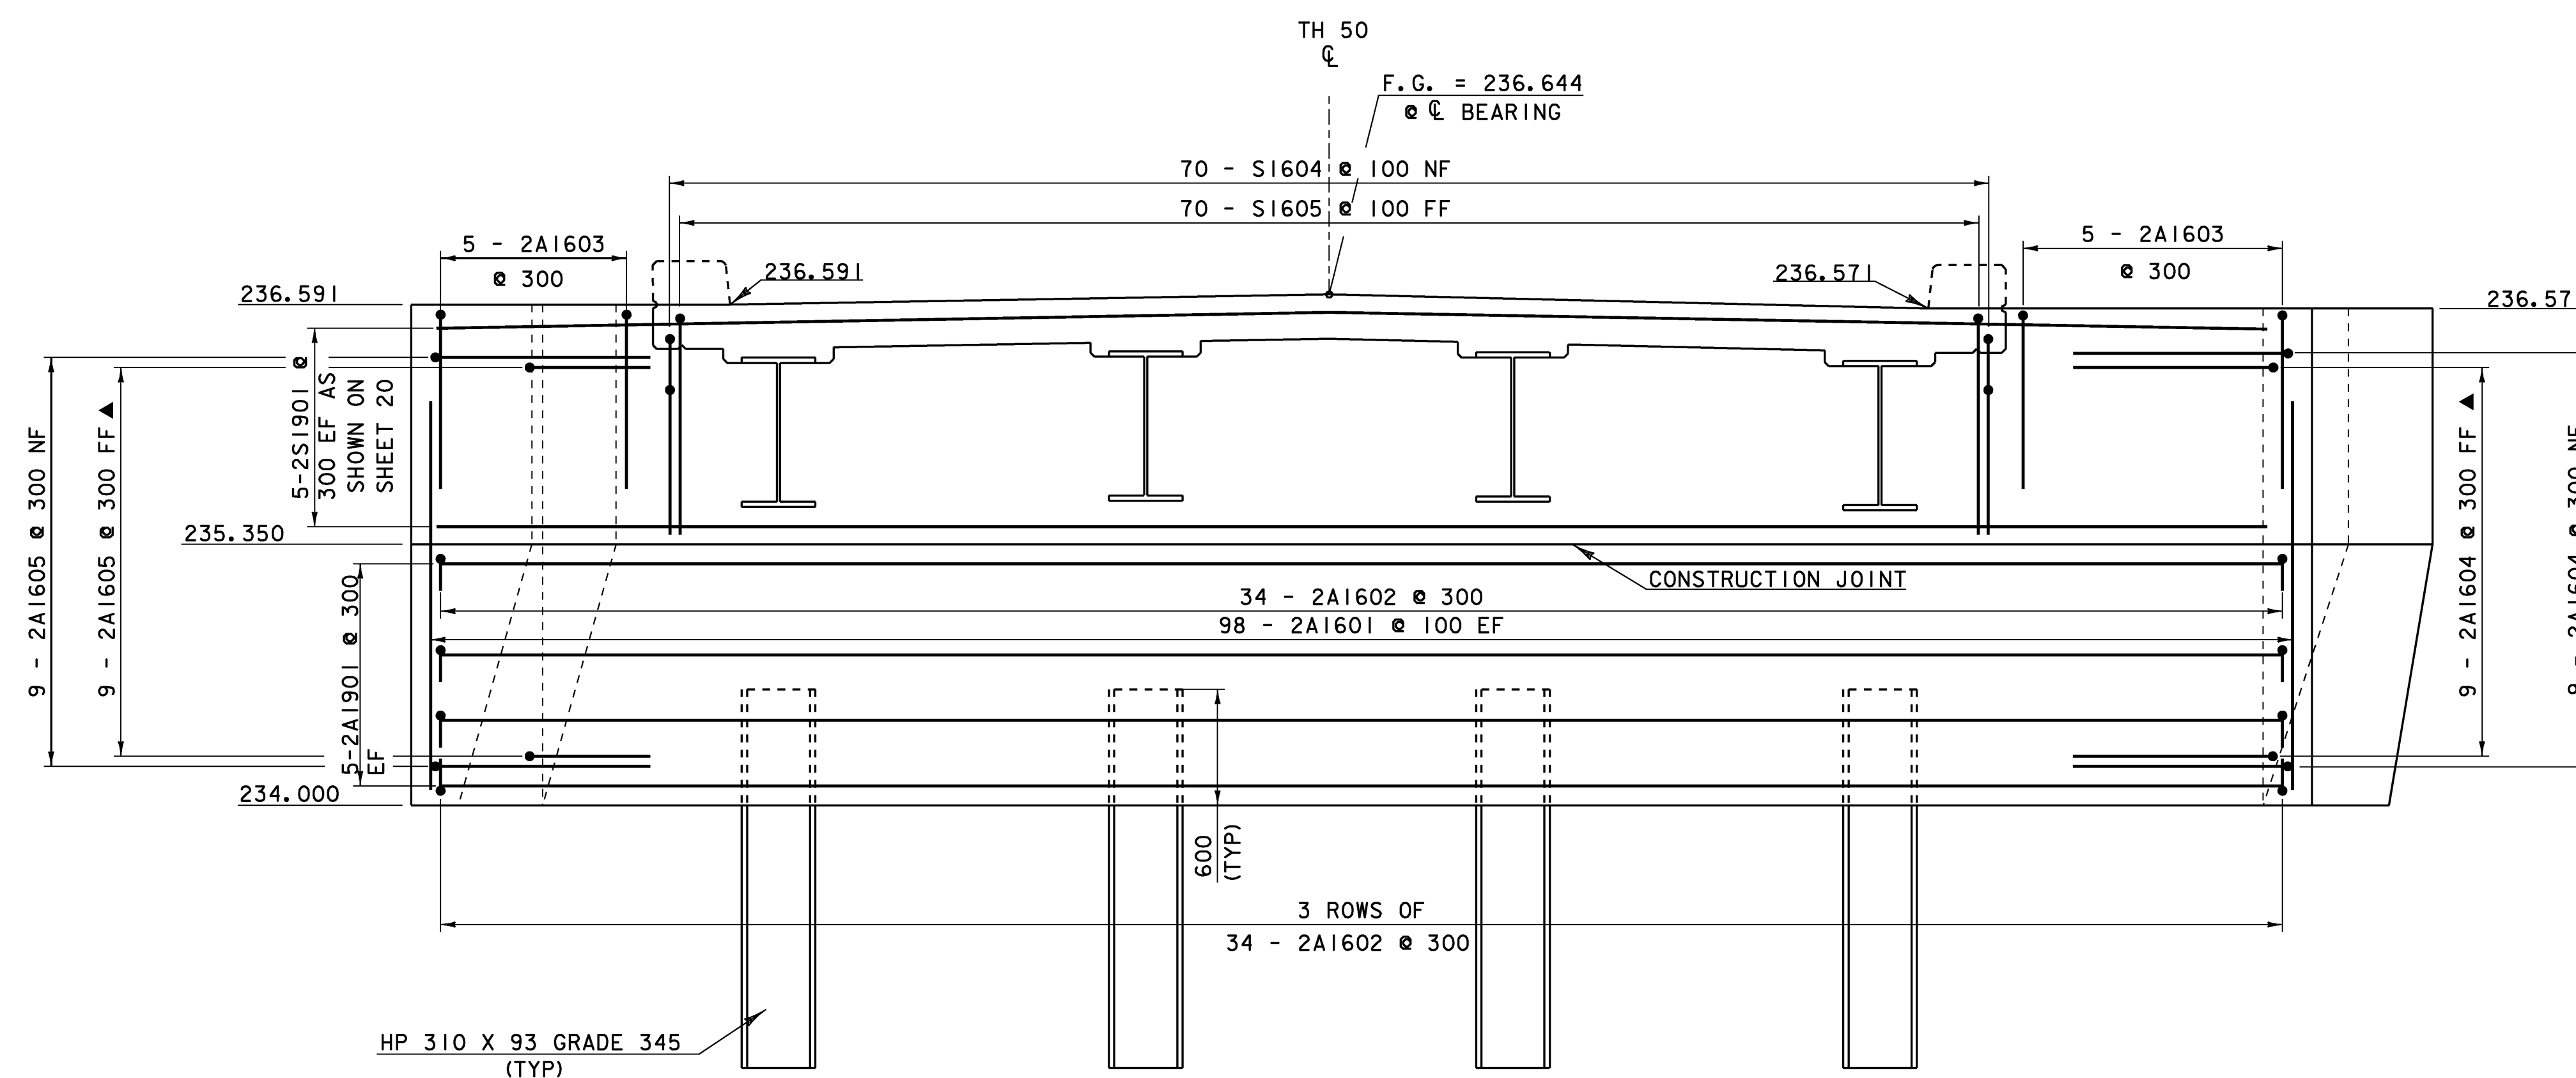

ABUTMENT #2 ELEVATION
(SCALE 1 : 25)

NOTE:

NF = NEAR FACE
FF = FAR FACE
EF = EACH FACE
▲ = CUT TO FIT IN FIELD
80 CLR. UNLESS OTHERWISE SPECIFIED ON THE PLANS.
ALL LAPS SHALL BE 660 UNLESS NOTED OTHERWISE
ALL REINFORCING STEEL SHALL BE EPOXY COATED.

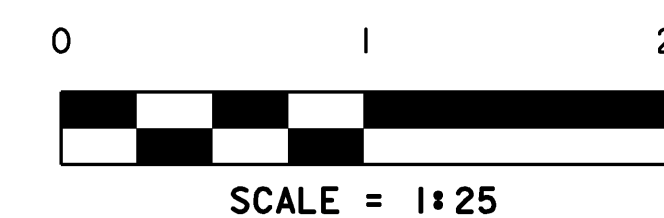

- NOTES:
- ALL PILES SHALL BE CENTERED ALONG THE CENTERLINE OF BEARING WITH THE PILE WEB PARALLEL TO THE FACE OF THE ABUTMENT.
 - SEE SHEET 24 FOR TYPICAL ABUTMENT SECTION.

PROJECT: CORINTH	PROJECT NO.: STP BRO 1447 (22) (RE-ADVERTISED)
DESIGN FILE NAME: sj042sub.dgn IPARM FILE NAME: sj042a2.i DESIGNED BY: H. I. SALLS SQUAD LEADER: C. P. WILLIAMS ABUTMENT #2 PLAN & ELEVATION	PLOT DATE: 16-JUL-2008 DRAWN BY: H. I. SALLS CHECKED BY: R. S. YOUNG SHEET: 25 OF 42