


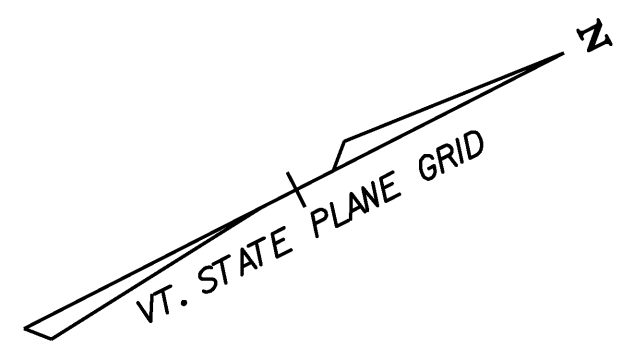


SOIL CLASSIFICATION
HADLEY VERY FINE SANDY LOAM
0-3% SLOPES
"K FACTOR" 0.49

SOIL CLASSIFICATION
WINOOSKI VERY FINE SANDY LOAM
0-3% SLOPES
"K FACTOR" 0.49

EXISTING BRIDGE DATA
FAILED STEEL PONY TRUSS SUPPORTED
BY TWO LARGE ROLLED BEAMS BEARING
ON CONCRETE ABUTMENTS.
OVERALL LENGTH = 17.100 m
BRIDGE WIDTH = 3.566 m

LEGEND

- CLASS III WETLANDS
- RIPARIAN BUFFER ZONE

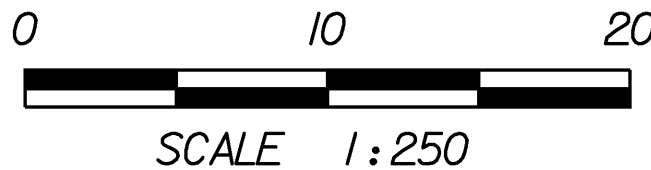

EPSC EXISTING CONDITIONS SITE PLAN

PROJECT: CORINTH	PROJECT NO.: STP BRO 1447 (22) (RE-ADVERTISED)
DESIGN FILE NAME: 93J042/structures/s93J042bdr_ero.dgn	PLOT DATE: 16-JUL-2008
IPARM FILE NAME: sj042excon.l	DRAWN BY: M.FESSEL
DESIGNED BY: M.FESSEL	CHECKED BY: R.S.YOUNG
SQUAD LEADER: C.P. WILLIAMS	SHEET: 29 OF 42
EPSC EXISTING CONDITIONS SITE PLAN	