
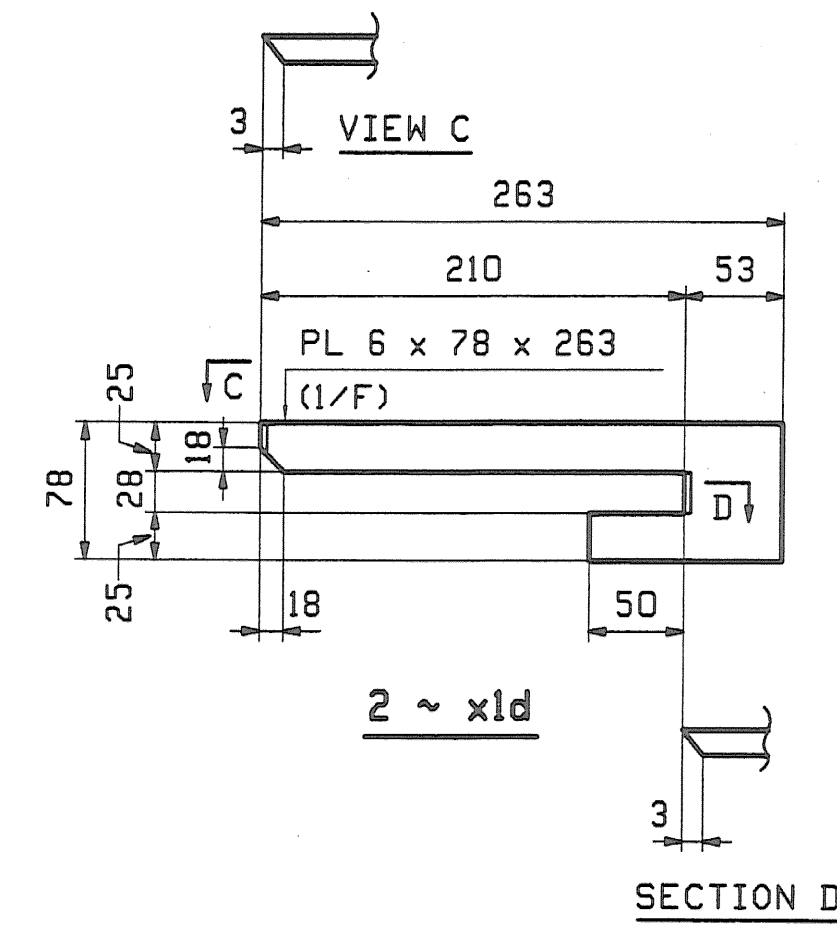
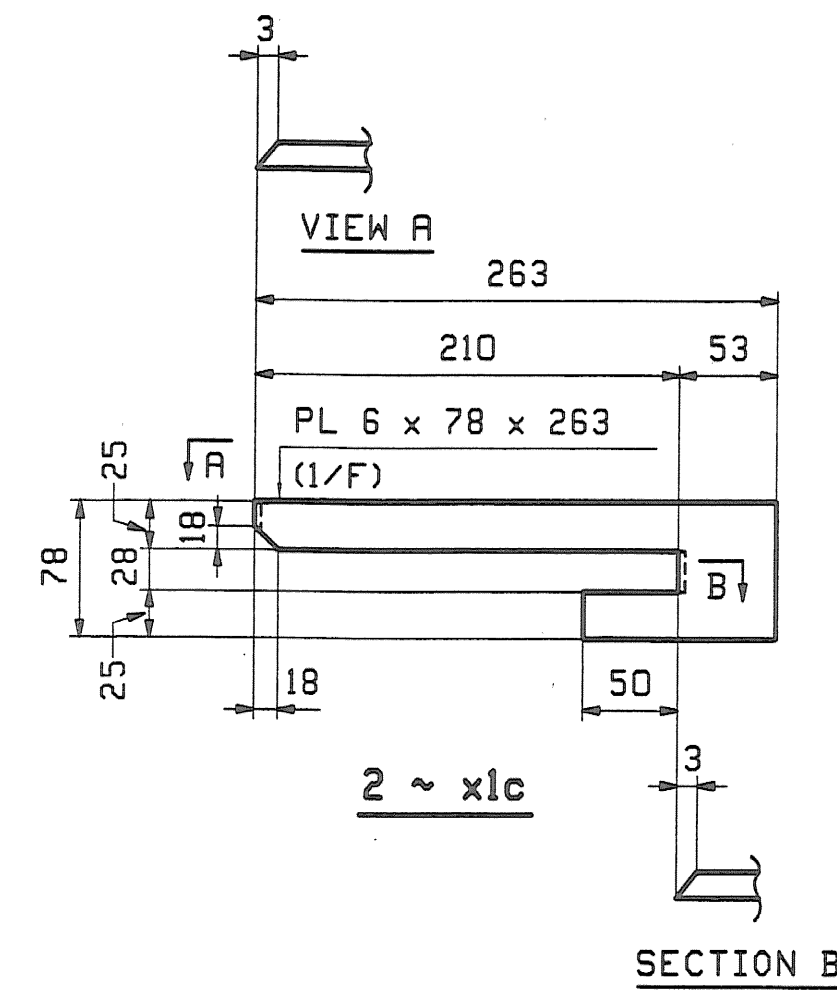
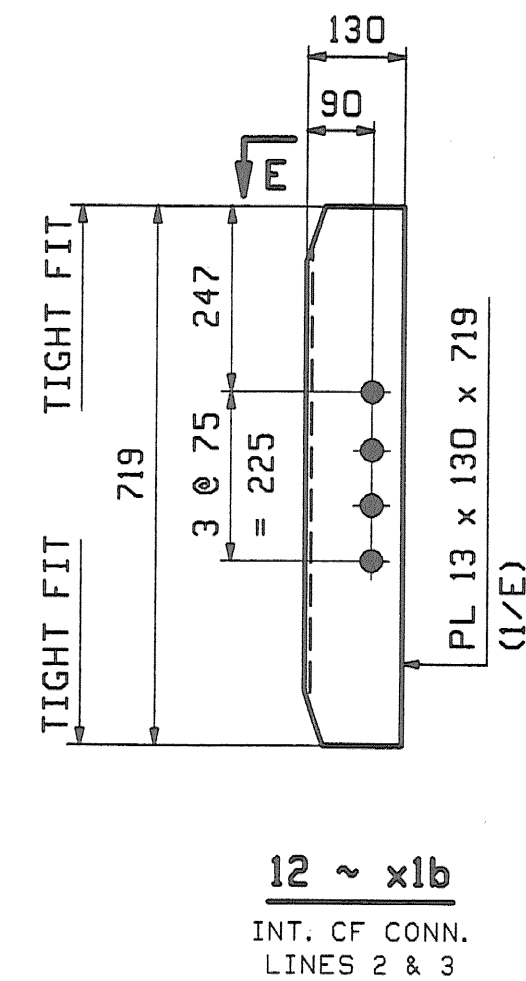


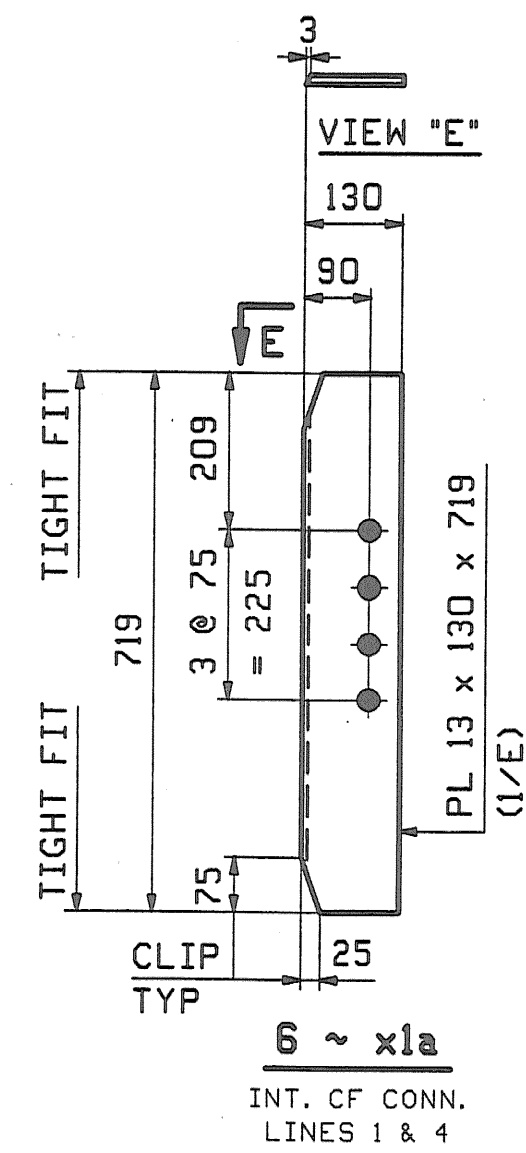

NOTES:
ALL MATERIAL SHALL BE M270M-345W,22
ALL BOLT HOLES SHALL BE $\frac{1}{16}$ " FOR $\frac{7}{8}$ " HSB.
FOR GENERAL NOTES SEE DRAWING GNI.

REV.	DATE	REMARKS	DWN	CHK	APVL	SHOP
0						11-10-03
MATERIAL:		SURFACE PREP. & PAINT:	HOLES:		SHOP BOLTS:	
DESCRIPTION: STRINGER STANDARD DETAILS						
CASCO BAY STEEL STRUCTURES, INC. 75 SPRING HILL ROAD SACO, MAINE 04072 PHONE (207) 282-7360 FAX. (207) 282-1179						
STRUCTURE:		ROUTE NO: TH 50, CL 3 BRIDGE NO: BR 34 COUNTY OF ORANGE		DRAWN:	DATE:	
				JTB	10/14	
				CHKD:	DATE:	
				DBH	10/28	
LOCATION:		TOWN OF CORINTH		JOB NO.	DWG NO.	
PROJ NO.		STP BRO 1447(22) (RE-ADVERTISED)		380	X1	
CUSTOMER:		VERMONT AOT		REV.	△	

RECEIVED
NOV 14 2008
APPROVED: *A. M. M.*
DATE