
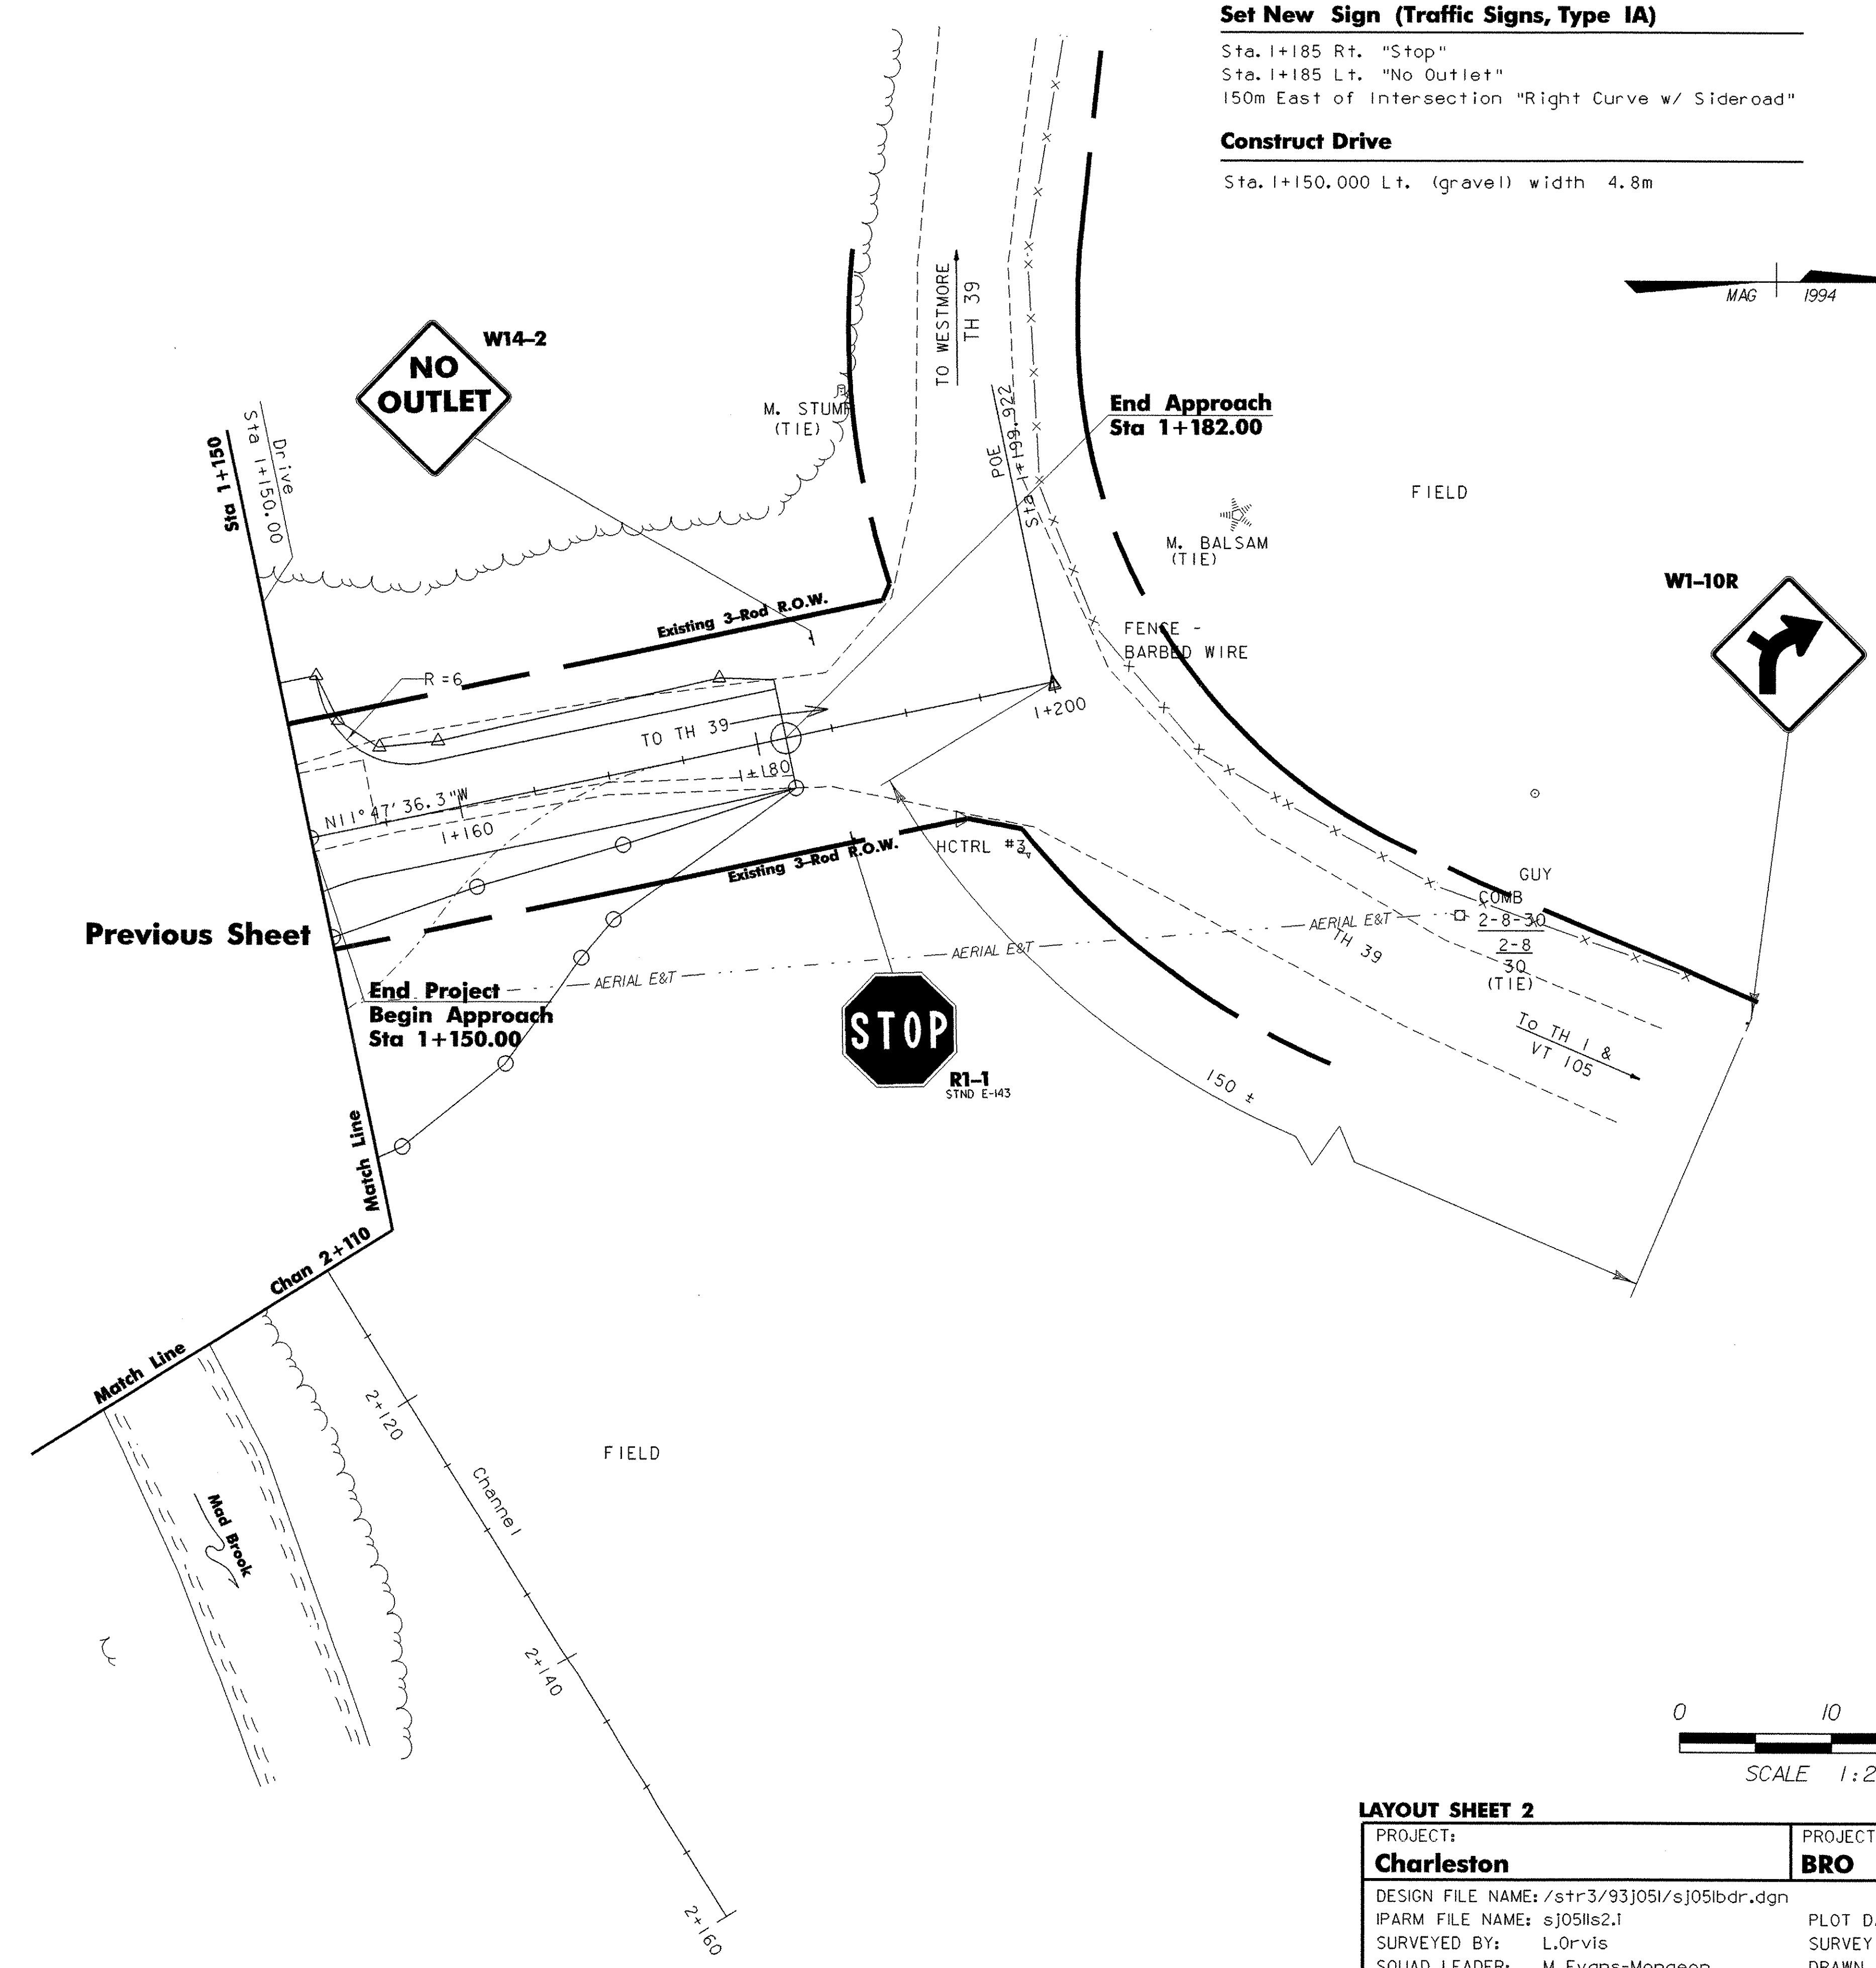


**Set New Sign (Traffic Signs, Type IA)**

Sta. 1+185 Rt. "Stop"  
 Sta. 1+185 Lt. "No Outlet"  
 150m East of Intersection "Right Curve w/ Sideroad"

**Construct Drive**

Sta. 1+150.000 Lt. (gravel) width 4.8m

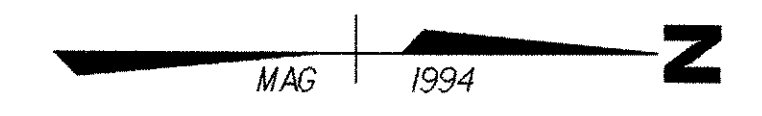


Previous Sheet

End Project  
 Begin Approach  
 Sta 1+150.00

End Approach  
 Sta 1+182.00

DATUM	
VERTICAL	NAD83
HORIZONTAL	N/A

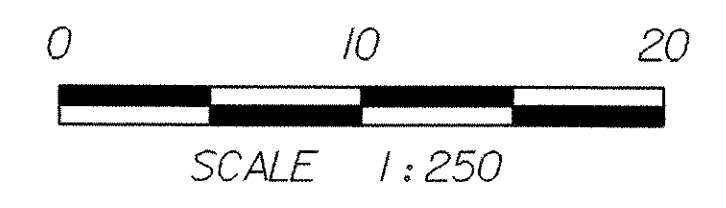

<b>LAYOUT SHEET 2</b>	
PROJECT: <b>Charleston</b>	PROJECT NO.: <b>BRO 1449 (22)</b>
DESIGN FILE NAME: /str3/93j051/sj051bdr.dgn	PLOT DATE: 13-APR-2006
IPARM FILE NAME: sj051s2.1	SURVEY DATE: 1-94
SURVEYED BY: L.Orvis	DRAWN BY: G.Colgrove
SQUAD LEADER: M. Evans-Mongeon	SHEET: 12 OF 50
DESIGNED BY: G.Colgrove	