


ADAPTED FROM DETAILS PROVIDED BY: NEW YORK STATE DEC
ORIGINALLY DEVELOPED BY USDA-NRCS
VERMONT AGENCY OF TRANSPORTATION

TURBIDITY CURTAIN

NOTES:
THIS ITEM SHALL BE PAID FOR UNDER ITEM
649.61 GEOTEXTILE FOR FILTER CURTAIN

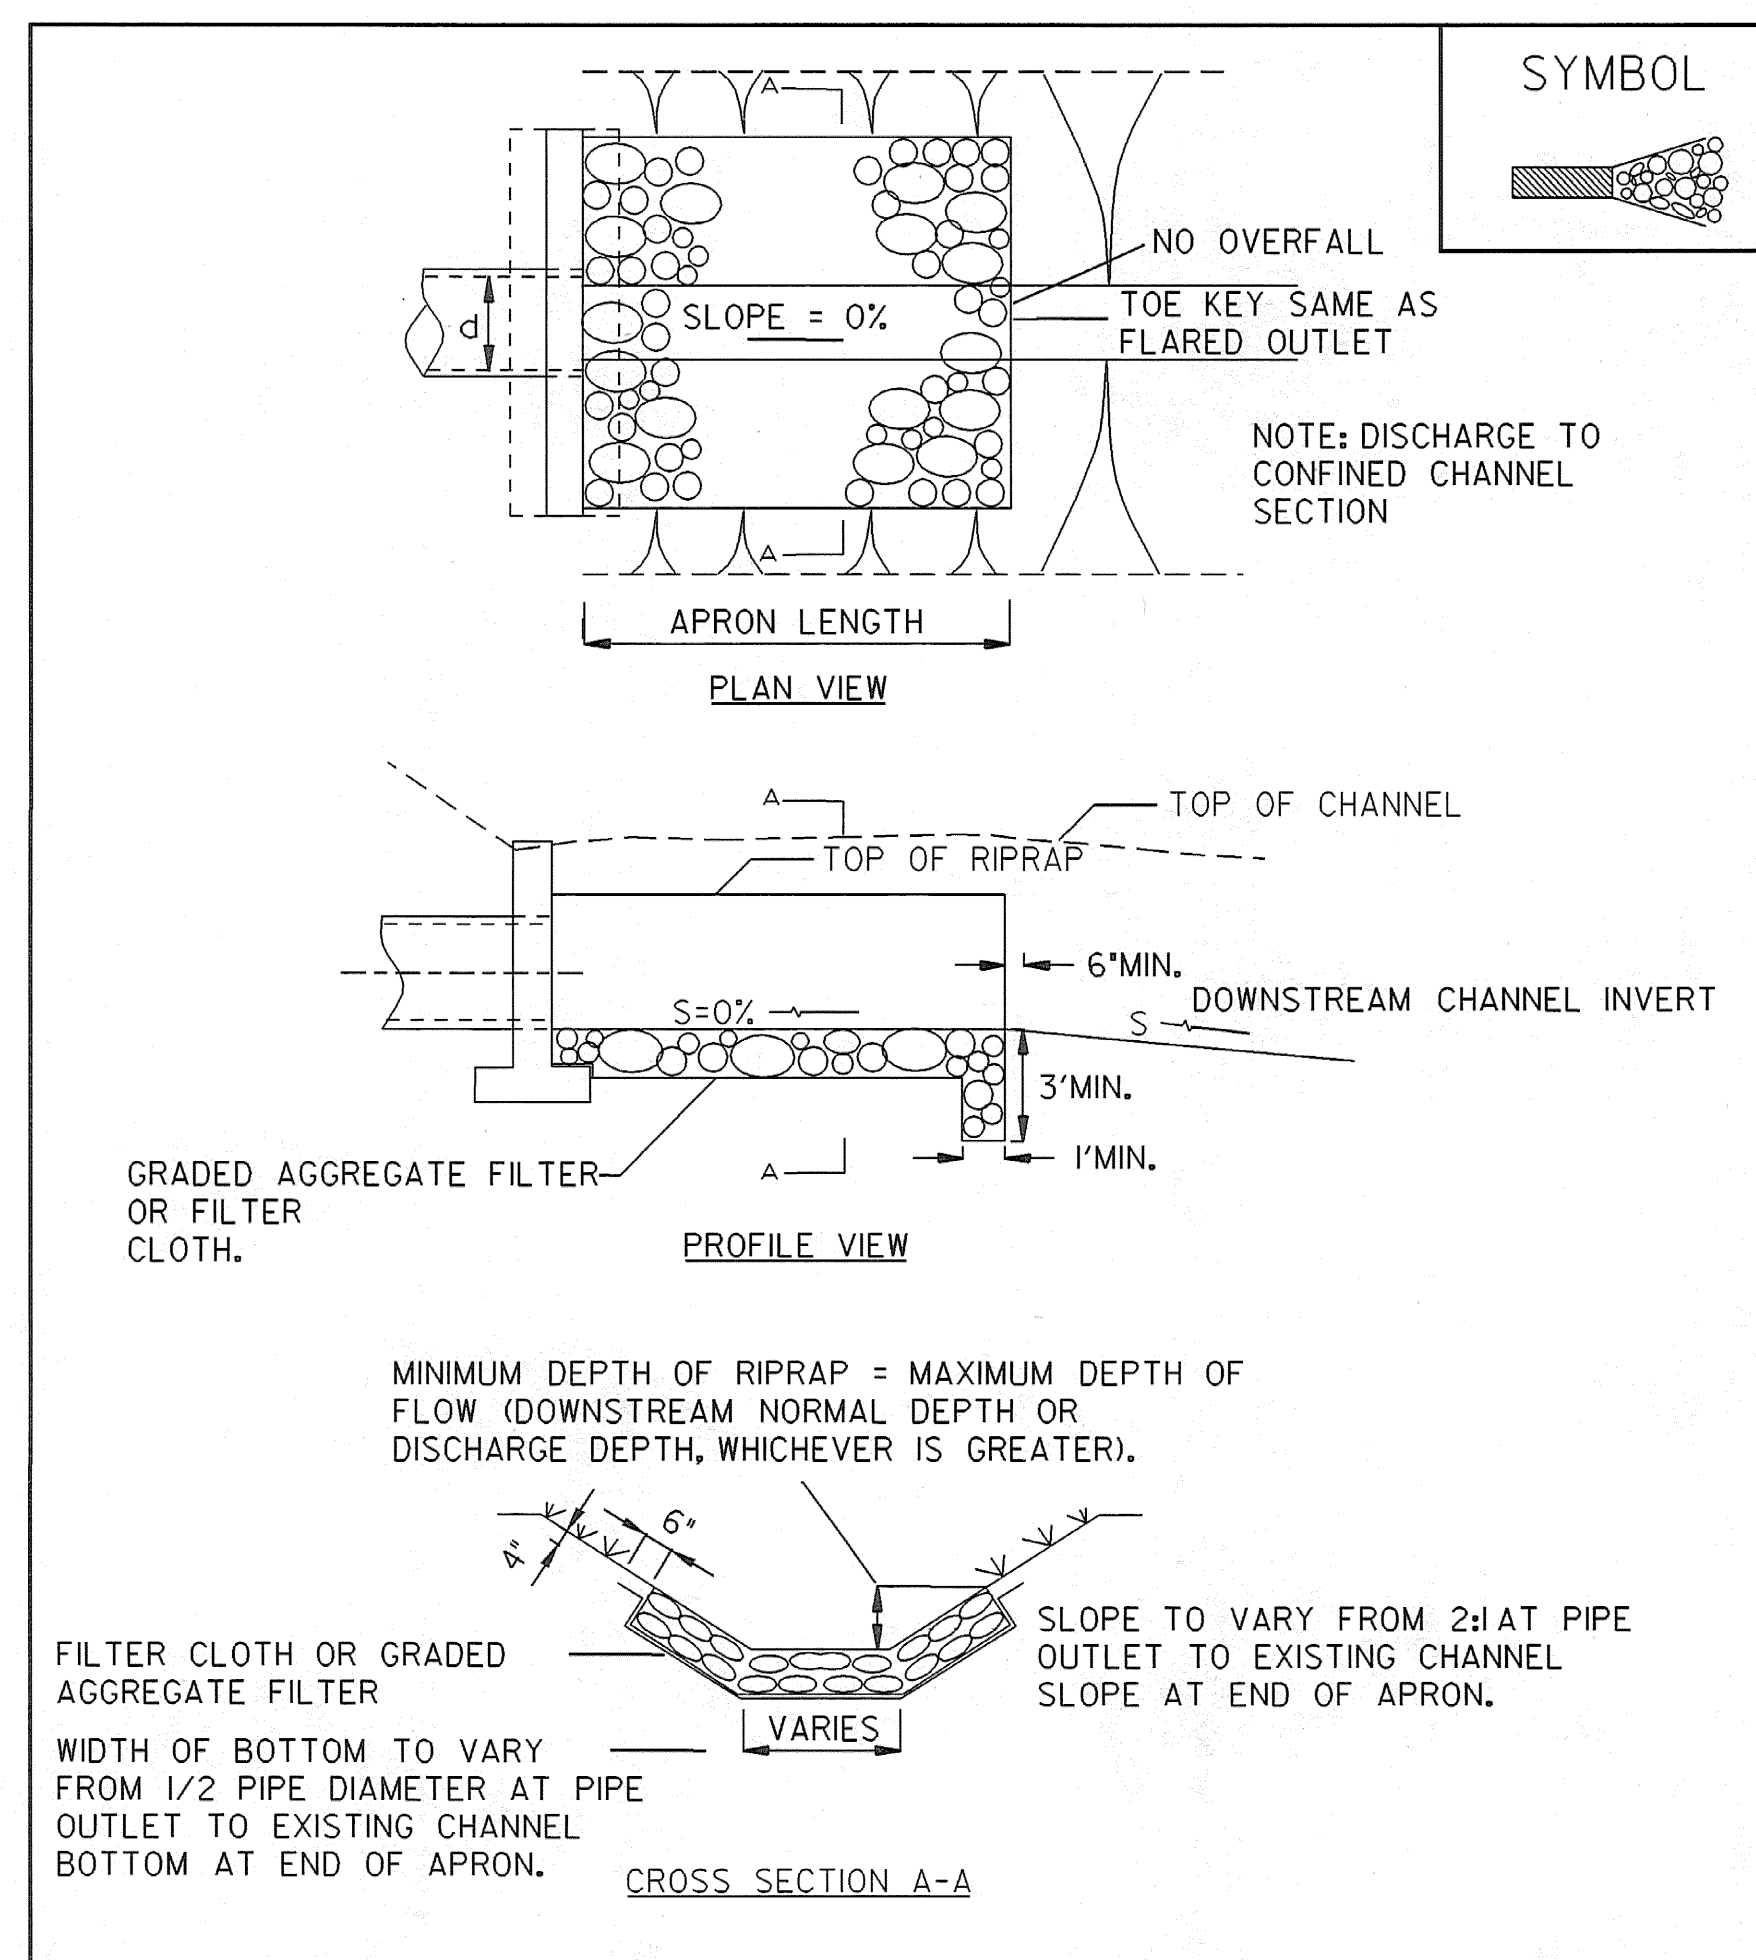

ADAPTED FROM DETAILS PROVIDED BY: NEW YORK STATE DEC
ORIGINALLY DEVELOPED BY USDA-NRCS
VERMONT DEPARTMENT OF ENVIRONMENTAL CONSERVATION

RIPRAP OUTLET PROTECTION EXAMPLE

NOTES:
REFER TO *THE VERMONT STANDARDS & SPECIFICATIONS FOR EROSION PREVENTION & SEDIMENT CONTROL -2006- * FROM THE VT AGENCY OF NATURAL RESOURCES FOR ADDITIONAL GUIDANCE.

THIS ITEM SHALL BE PAID FOR UNDER ITEM 613.10 STONE FILL TYPE I

EPSC
DETAILS 3

PROJECT NAME: GUILFORD	PLOT DATE: 16-APR-2008
PROJECT NUMBER: BRO 1442 (24)	DRAWN BY: T. LACKEY
FILE NAME: sj076e07.i	CHECKED BY: J. PERRIGO
PROJECT LEADER: R. WHITCOMB	SHEET 32 OF 59
DESIGNED BY: T. LACKEY	
94J076\str\sj076ero.dgn	