



50+125.00 50+127  
END LANDSCAPING

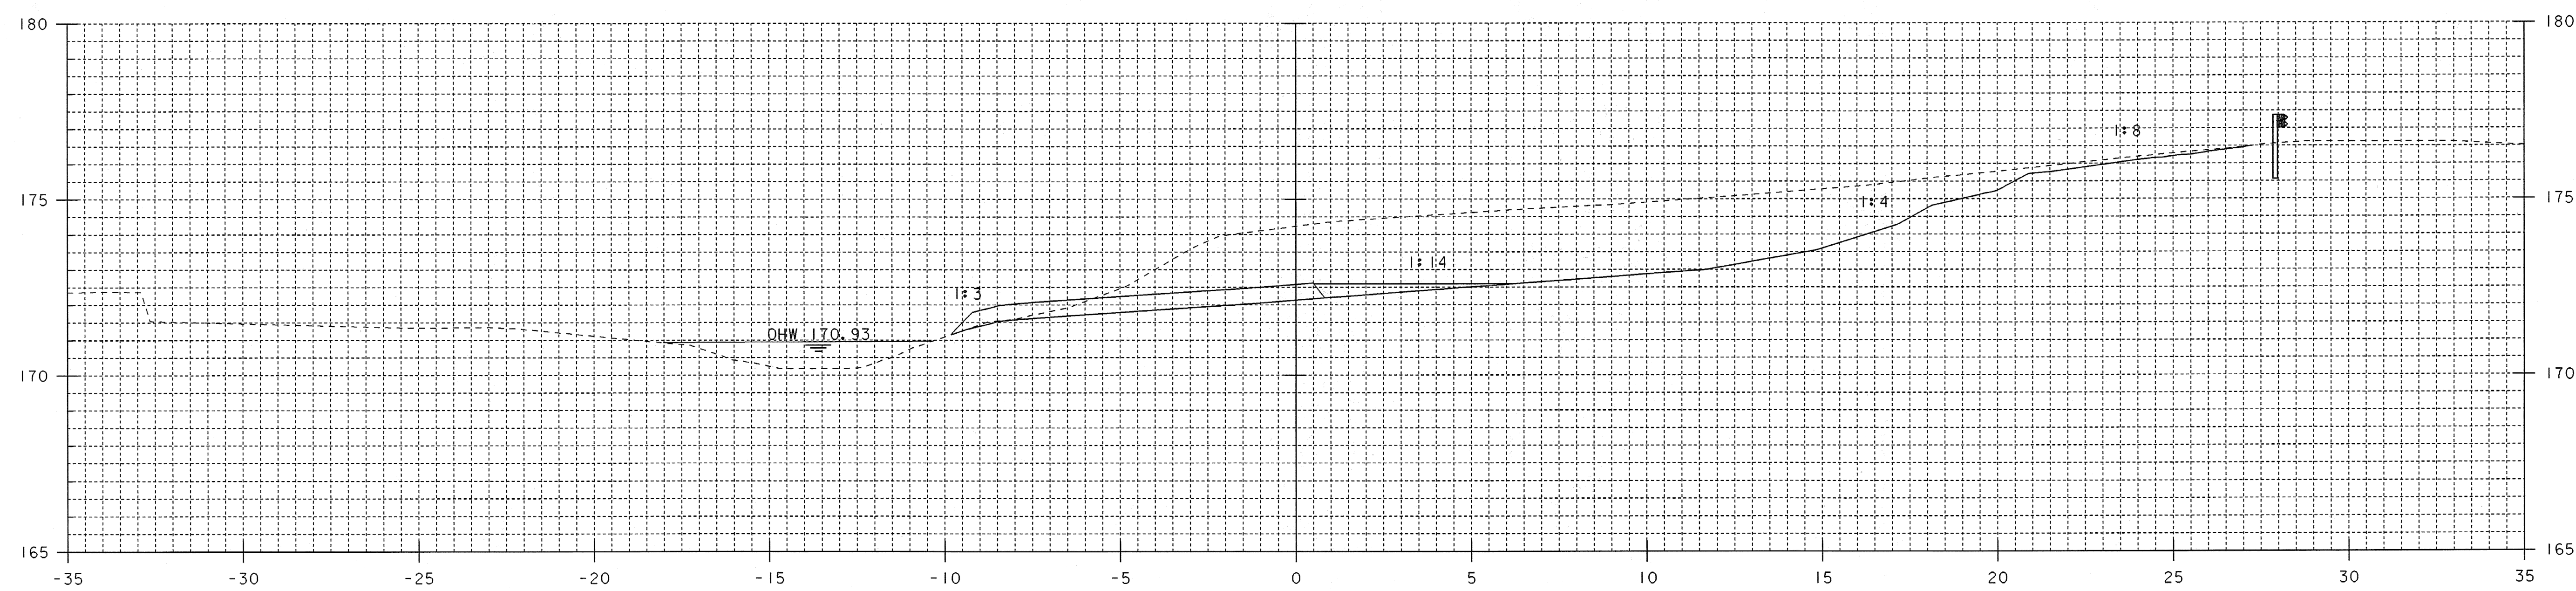

50+120.00

CHANNEL CROSS SECTIONS 7

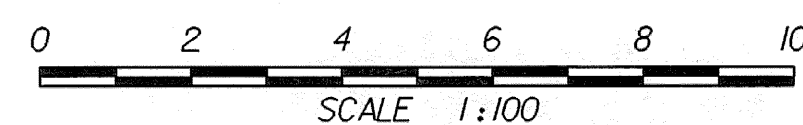

STA. 50+120 TO STA. 50+125

PROJECT NAME: GUILFORD	PLOT DATE: 15-APR-2008
PROJECT NUMBER: BRO 1442(24)	DRAWN BY: T. LACKEY
FILE NAME: sj076c07.i	CHECKED BY: T. LACKEY
PROJECT LEADER: R. WHITCOMB	SHEET 58 OF 59
DESIGNED BY: J. PERRIGO	
94j076\Structures\sj076xs3.dgn	