



50+135
END UNCLASSIFIED EXCAVATION

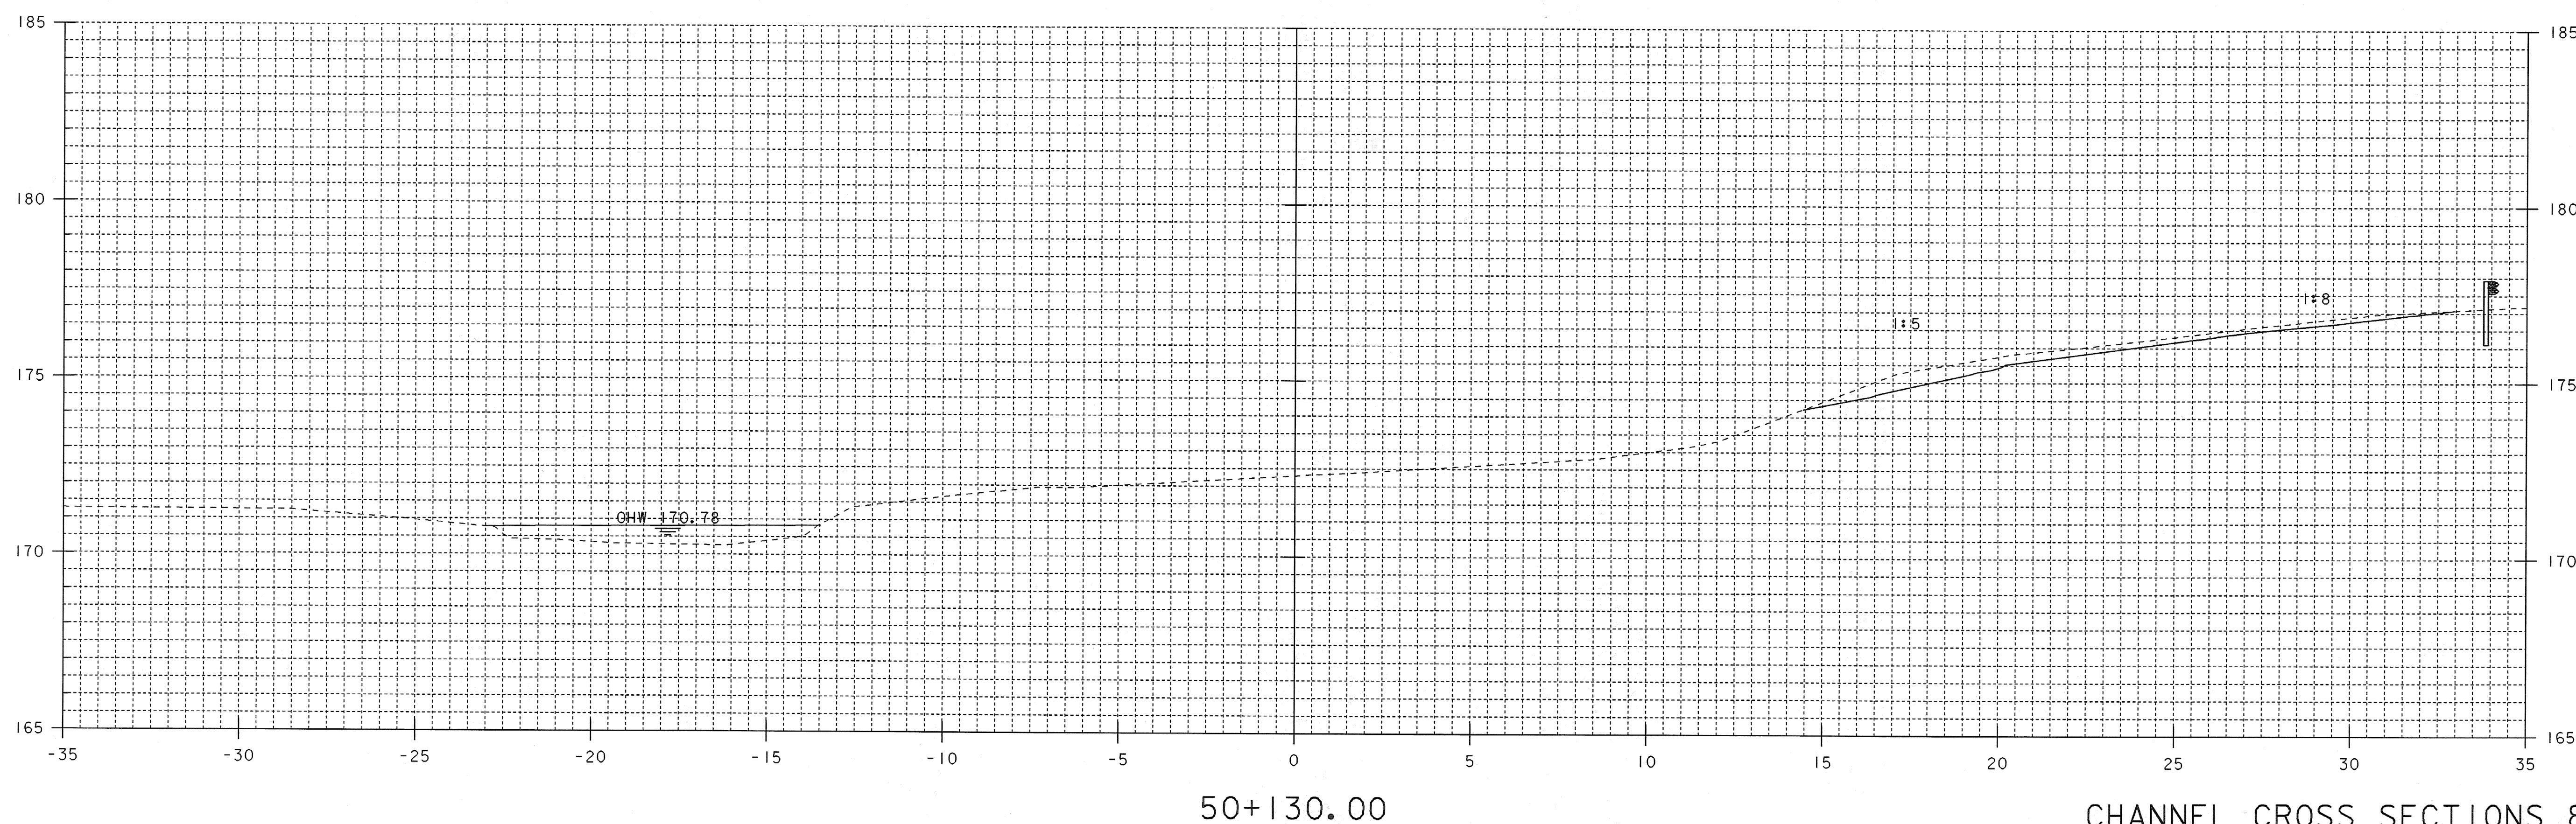

CHANNEL CROSS SECTIONS 8

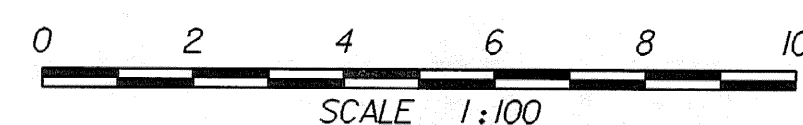

STA. 50+130 TO STA. 50+135

PROJECT NAME: GUILFORD	PLOT DATE: 15-APR-2008
PROJECT NUMBER: BRO 1442(24)	DRAWN BY: T. LACKEY
FILE NAME: sj076c08.i	CHECKED BY: T. LACKEY
PROJECT LEADER: R. WHITCOMB	SHEET 59 OF 59
DESIGNED BY: J. PERRIGO	
94j076\Structures\sj076xs3.dgn	