




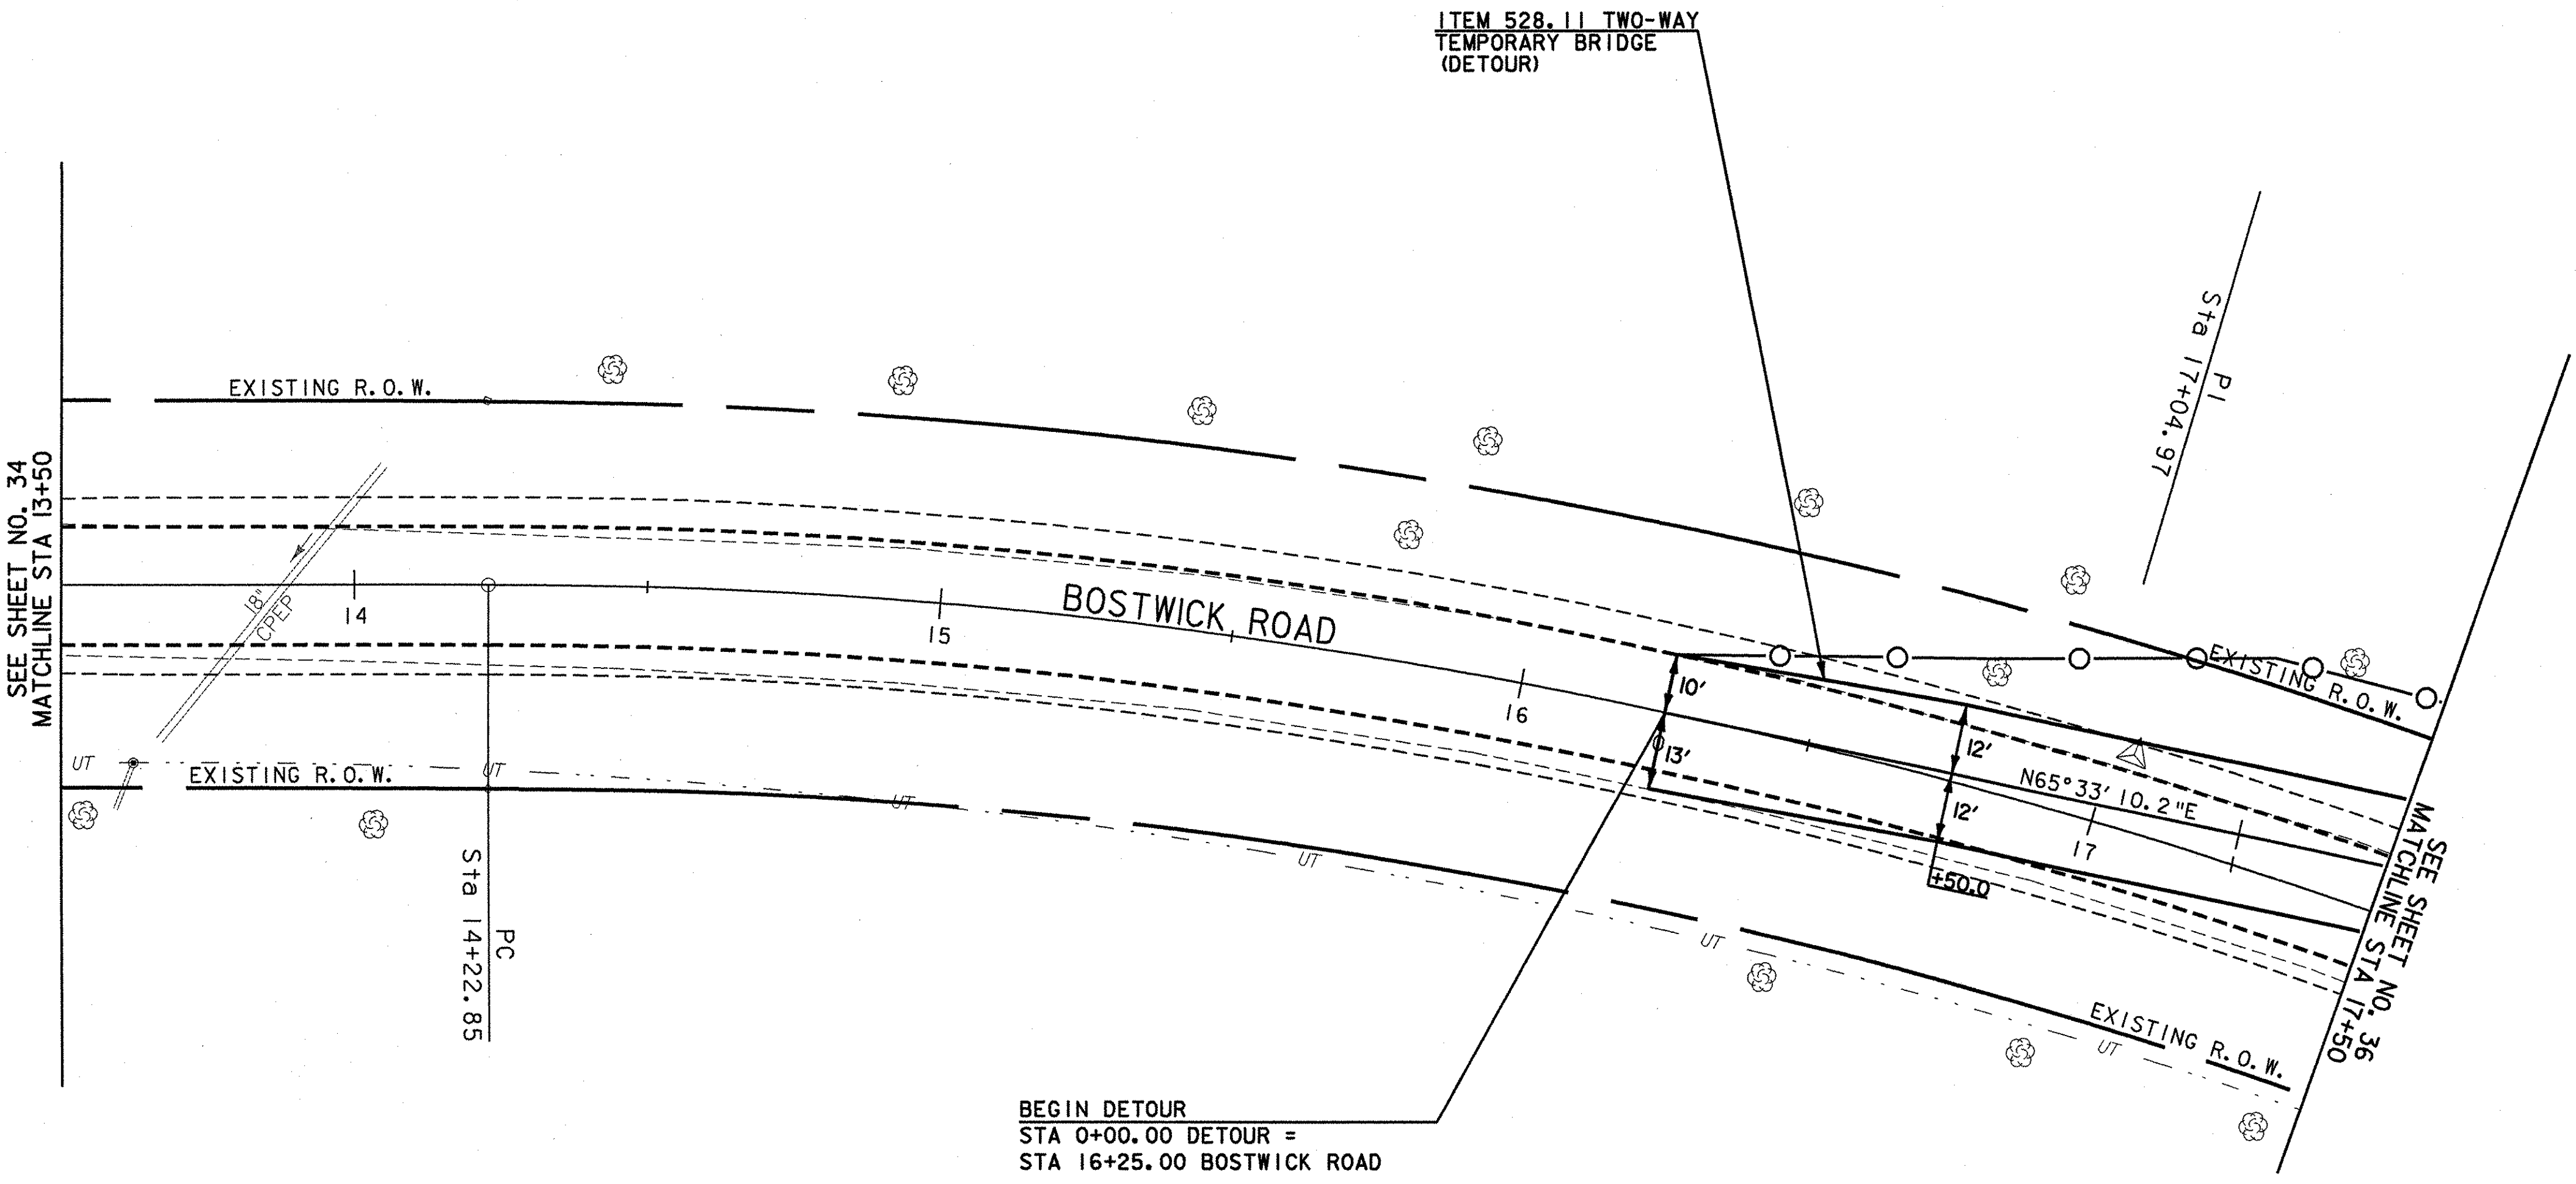

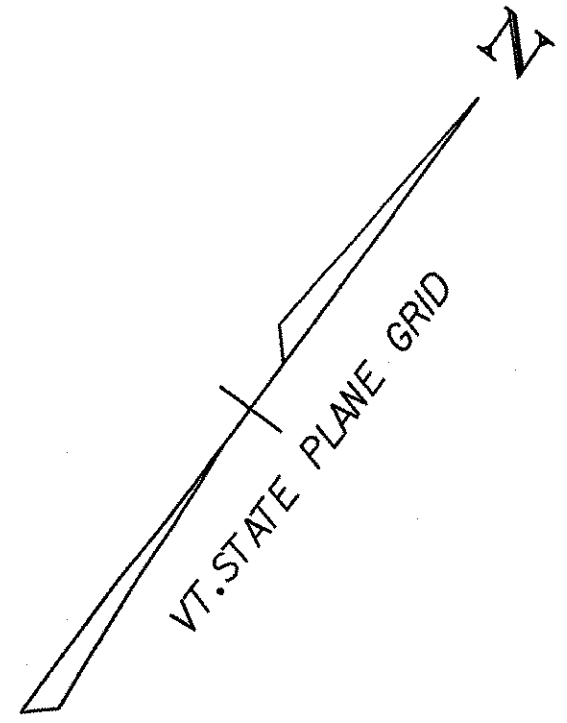


DETOUR CURVE DATA	
CURVE #1	
PI	= 3+09.26
Δ	= 20°53' 16.6"RT
R	= 477.00'
T	= 87.92'
L	= 173.90'
E	= 8.04'
BANK	= NONE

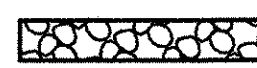

BEGIN DETOUR
 STA 0+00.00 DETOUR =
 STA 16+25.00 BOSTWICK ROAD

-  STONE DITCH
-  WETLANDS
-  EROSION MATTING
-  HAYBALES
-  STONE CHECK DAM

DATUM
 VERTICAL NAVD 88
 HORIZONTAL NAD 83 (1996)

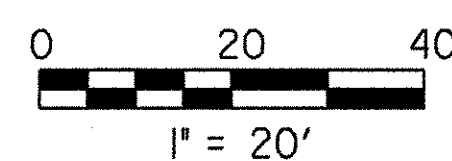

DETOUR LAYOUT SHEET	
PROJECT NAME:	SHELBURNE
PROJECT NUMBER:	BRO 1445(30)
FILE NAME:	M:\1595402 Bostwick\HWY\DRAW\DETPLN\det002.dgn
PROJECT LEADER:	MBZ
DESIGNED BY:	DMB
CHECKED BY:	MDL
PLOT DATE:	01-AUG-2003
DRAWN BY:	MJF
SHEET 35 OF 73	