


BRIDGE QUANTITY SHEET 1

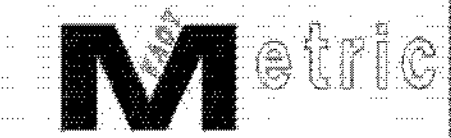

SUMMARY OF BRIDGE QUANTITIES									TOTALS	DESCRIPTIONS			DETAILED SUMMARY OF QUANTITIES		
	APPROACH SLAB 1	APPROACH SLAB 2	SUPER- STRUCTURE	ABUTMENT 1	ABUTMENT 2	WINGWALL 3	WINGWALL 4	BRIDGE TOTAL	UNIT	ITEMS	ITEM NUMBER	QUANTITIES	UNIT	ITEMS	
				110				110	CM	UNCLASSIFIED CHANNEL EXCAVATION	203.27				
				105	30			135	CM	STRUCTURE EXCAVATION	204.25				
				70	20			90	CM	GRANULAR BACKFILL FOR STRUCTURES	204.30				
			70					70	CM	CONCRETE, HIGH PERFORMANCE CLASS A	501.33				
	12	12		35	7	4	4	74	CM	CONCRETE, HIGH PERFORMANCE CLASS B	501.34				
			36085					36085	KG	STRUCTURAL STEEL, PLATE GIRDER	506.55				
				1940	1025	200	200	3365	KG	REINFORCING STEEL	507.15				
					14			14	M	DRILLING AND GROUTING DOWELS	507.16				
	712	712	10006					11430	KG	EPOXY COATED REINFORCING STEEL	507.17				
			1					1	LS	SHEAR CONNECTORS (632-22 X 178)	508.15				
			1					1	LS	STRUCTURAL PAINTING, SHOP APPLIED	513.25				
			1					1	LS	SURFACE PREPARATION, SHOP	513.40				
			26	12	8	2	2	50	L	WATER REPELLENT, SILANE	514.10				
				7.5	7.5			15	M	BRIDGE EXPANSION JOINT, ASPHALTIC PLUG	516.10				
			205					205	SM	SHEET MEMBRANE WATERPROOFING, TORCH APPLIED	519.20				
			185					185	SM	REMOVAL OF BRIDGE PAVEMENT	529.10				
			1					1	EACH	REMOVAL OF STRUCTURE (192.5 SM - EST.)	529.15				
			8					8	EACH	BEARING DEVICE ASSEMBLY, PREFORMED FABRIC PAD	531.10				
				25			5	30	CM	STONE FILL, TYPE II	613.11				
				130				130	CM	STONE FILL, TYPE IV	613.13				
				144			16	160	SM	GEOTEXTILE UNDER STONE FILL	649.31				
			65					65	M	SPECIAL PROVISION (BRIDGE RAILING, GALVANIZED HDSB/FASCIA MOUNTED/HAND RAIL, PAINTED BLACK)	900.640				
	6	6	40					52	T	SPECIAL PROVISION (BITUMINOUS CONCRETE PAVEMENT, SMALL QUANTITY)	900.680				