


- DURABLE 100mm YELLOW LINE (DOUBLE)
STA 1+000.000 - 1+107.000
- DURABLE 100mm WHITE LINE
STA 1+090.000 - 1+104.400 LT
STA 1+090.000 - 1+120.000 RT
- DURABLE CROSSWALK MARKING
STA 1+103.800 - 1+115.200
- DURABLE 600 MM STOP BAR
STA 1+107.000 RT
- DURABLE LETTER OR SYMBOL
STA 1+105.000 RT
- TRAFFIC SIGNS, TYPE A
STA 1+076.000 LT
STA 1+107.594 RT
- REMOVING SIGNS
STA 1+076.000 LT
STA 1+088.900 RT

TRAFFIC SIGN AND PAVEMENT MARKINGS

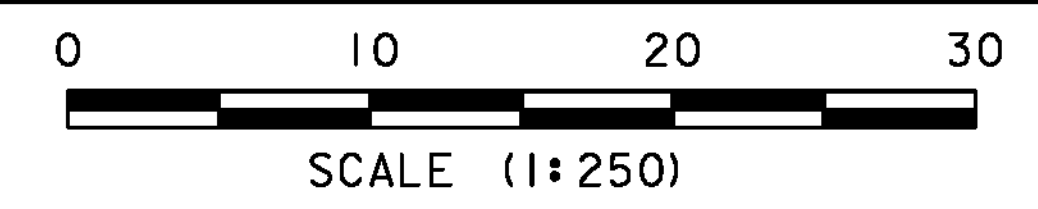

PROJECT: READSBORO	PROJECT NO.: BRO 1444 (25)
DESIGN FILE NAME: 94\070\structures\sj070sgn.dgn	PLOT DATE: 05-JAN-2010
IPARM FILE NAME: sj070sgl.i	DRAWN BY: H. I. SALLS
DESIGNED BY: H. I. SALLS	CHECKED BY: R. S. YOUNG
SQUAD LEADER: C. P. WILLIAMS	SHEET: 31 OF 60
SIGNS AND PAVEMENT MARKINGS	