


ABUTMENT #1
 STA 3+031.500
 BEGIN UNCLASSIFIED CHANNEL EXCAVATION
 STONE FILL, TYPE IV
 GRUBBING MATERIAL
 GEOTEXTILE UNDER STONE FILL

3+035

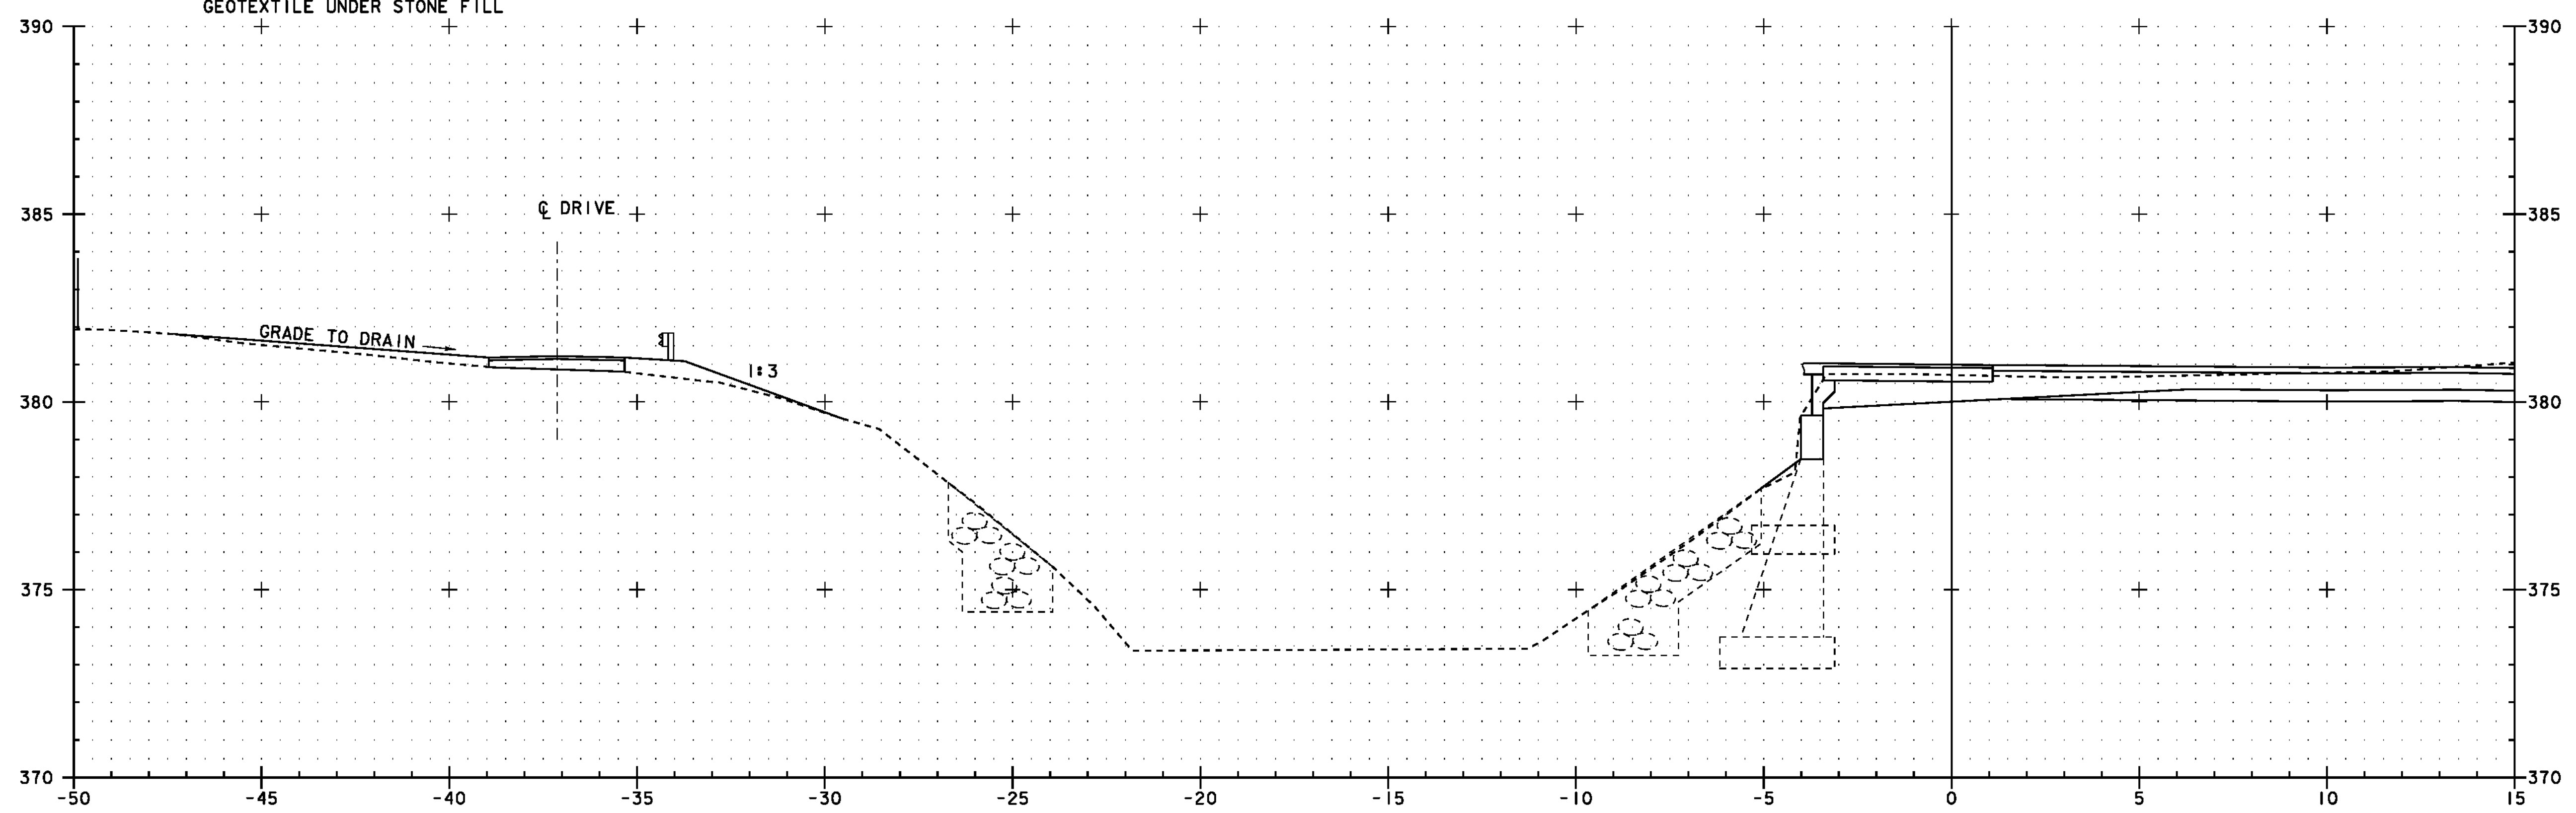


GRADE TO DRAIN

CL DRIVE

1:3

3+030

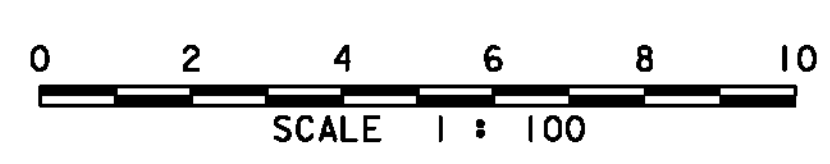

STA 3+030 TO STA 3+035

PROJECT: READSBORO	PROJECT NO. # BRO 1441 (25)
DESIGN FILE NAME: 94J070\Structures\sj070xs.dgn	PLOT DATE: 05-JAN-2010
IPARM FILE NAME: sj070cx4.i	DRAWN BY: H. I. SALLS
DESIGNED BY: H. I. SALLS	CHECKED BY: E. L. RUSTAY
SQUAD LEADER: C. P. WILLIAMS	SHEET: 55 OF 60
CHANNEL CROSS SECTIONS 3	