


NORTH ELEVATION LOOKING AT RAIL FROM C OF ROAD

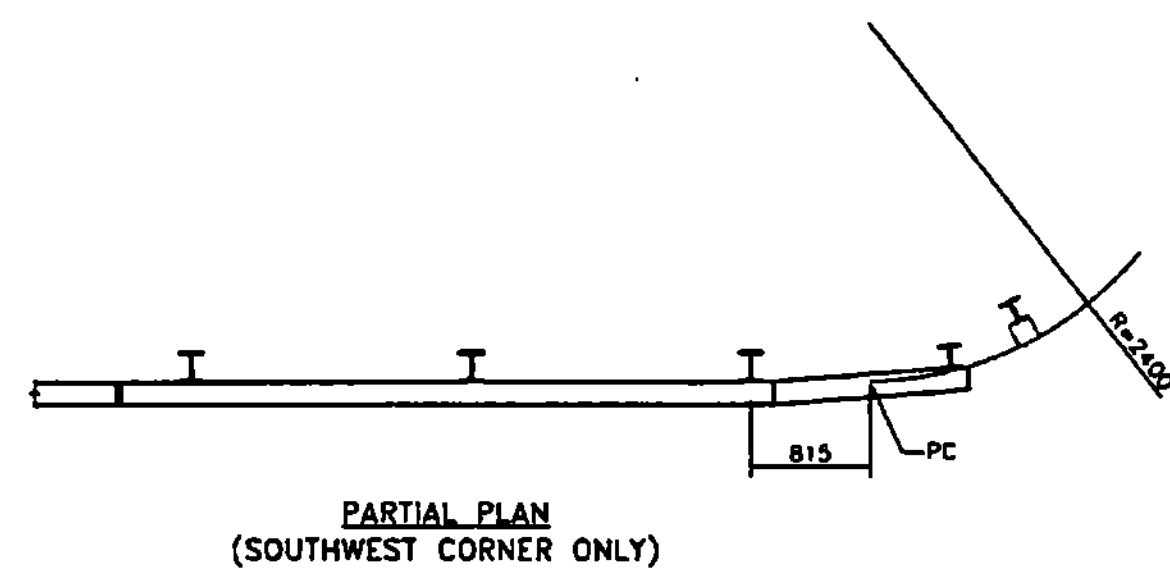

Qty.	Description	Size/Shape	Length	Material
POST				
32	facia mounted post	W20 x 33.9	1.500m	A325M
32	steel bracket	W30 x 13.3	300	A325M
178	tee bolt w/ flat washer & hex nut	M18	30	A325M
64	tee bolt w/ flat washer & hex nut	M18	30	A325M
4	tee bolt w/ flat washer & hex nut	M18	250	A325M
32	round rail spliceplate angle	L27 x 38 x 10	183	A375M GR 345
8	splice plate	W20 x 13.3	1.830m	A375M GR 345
RAIL				
3	round rail tube w/ stop end	TS 152x76x6	5.772m	A500 w B
6	round rail tube	TS 152x76x6	6.629m	A500 w B
1	round rail tube w/ stop and round end	TS 152x76x6	5.772m	A500 w B
32	tee bolt w/ [2] flat washer & heavy hex nut	M18	114	A325M
178	tee bolt w/ flat washer & heavy hex nut	M18	29	A325M
32	tee bolt w/ flat washer & heavy hex nut	M18	114	A325M
W-BEAM				
1	3.810m W-BEAM (shop curved to 2400mm)			M180 DL B2
17	3.810m W-BEAM			M180 DL B1
144	tee bolt w/ double recess nut	M18	32	A307M
36	rectangular washer	4x6	75	A375M GR 345
32	tee bolt w/ flat washer & hex nut	M18	50	A325M
ANCHORS				
64	w-shaped w/round washer & hex nut	1/2"	305	A449
178	plate washer with center hole	5/16"	130	A375M GR 345

No.	Remarks	Date
0	Initial submitted	7-23-10

REVISIONS

HIGHWAY SAFETY CORP
 GLASTONBURY, CT
 860-633-9445

ITEM # 525.43 FACIA MOUNTED HDSS
 TOWN OF READSBORO, BENNINGTON COUNTY, VT
 PROJECT NO. BRD 1441 (25)
 TOWN HIGHWAY 3 OVER DEERFIELD RIVER
 BRIDGE NO. 31

CERTIFIED FABRICATOR

1769

F.R. LAFAYETTE

MMH PAR 07-19-10 R.T.S. 0