


WINGWALL #3 ELEVATION
SCALE: 1:25

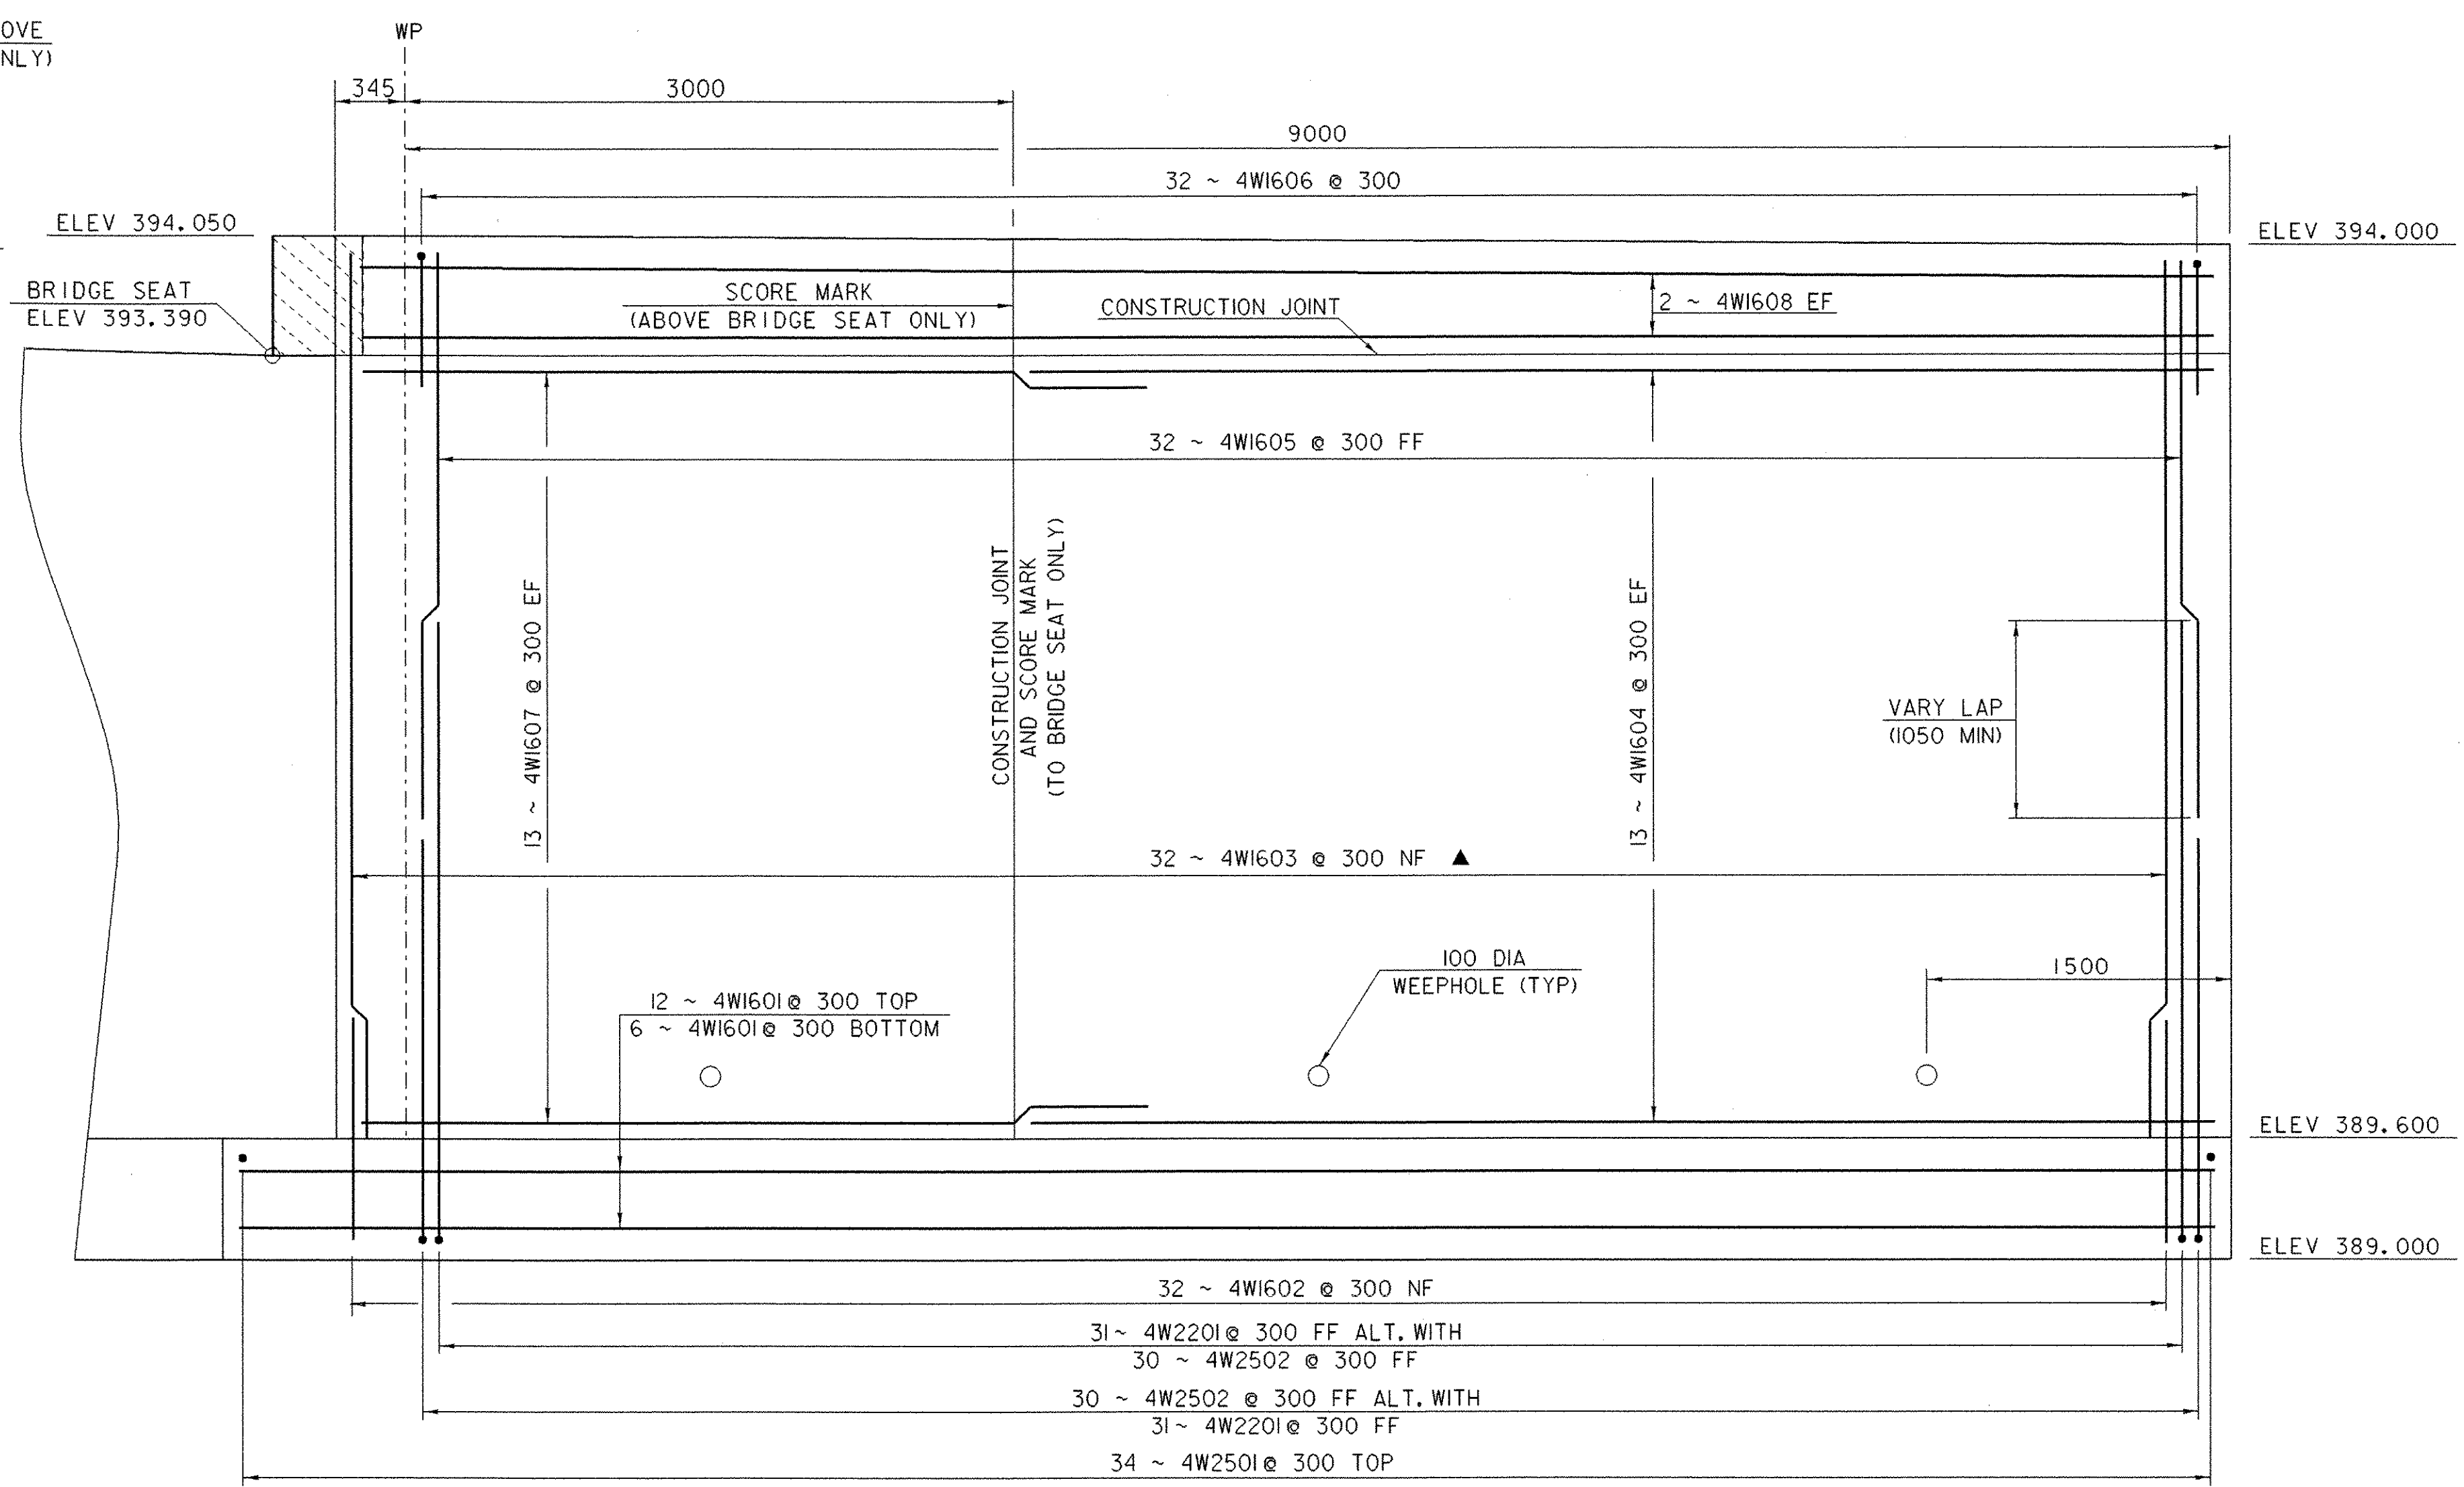

WINGWALL #4 ELEVATION
SCALE: 1:25

NOTES

1. NF = NEAR FACE
2. FF = FAR FACE
3. EF = EACH FACE
4. ▲ = CUT TO FIT IN FIELD
5. 80 CLEAR UNLESS OTHERWISE SPECIFIED ON THE PLANS
6. SEE SHEET 25 FOR WINGWALL TYPICAL SECTION
7. 3000 MAX. WEEPHOLE SPACING
8. ALL LAPS NOT DETAILED SHALL BE 660

SHEET NAME: WW #3 & WW #4 ELEVATIONS	
PROJECT NAME: STAMFORD	HIGHWAY NO.: TH 12
PROJECT NUMBER: TH3 9411	BRIDGE NO.: 14
	OVER: LESURE BROOK
FILE NAME: /str1/94j072/sj072sub.dgn	PLOT DATE: 16-OCT-2003
PROJECT MANAGER: G.S. ROGERS	DRAWN BY: J. GILMORE
DESIGNED BY: C. MEUNIER	IPARM NAME: sj072ww2.i
BRIDGE SHEET NUMBER:	SHEET 29 OF 38