


DECK PLAN
Elevation: 0 (U.N.)
TRUSS IS SYMMETRICAL ABOUT L8 LINE

EXISTING BRIDGE DIMENSIONS
TO BE FIELD VERIFIED

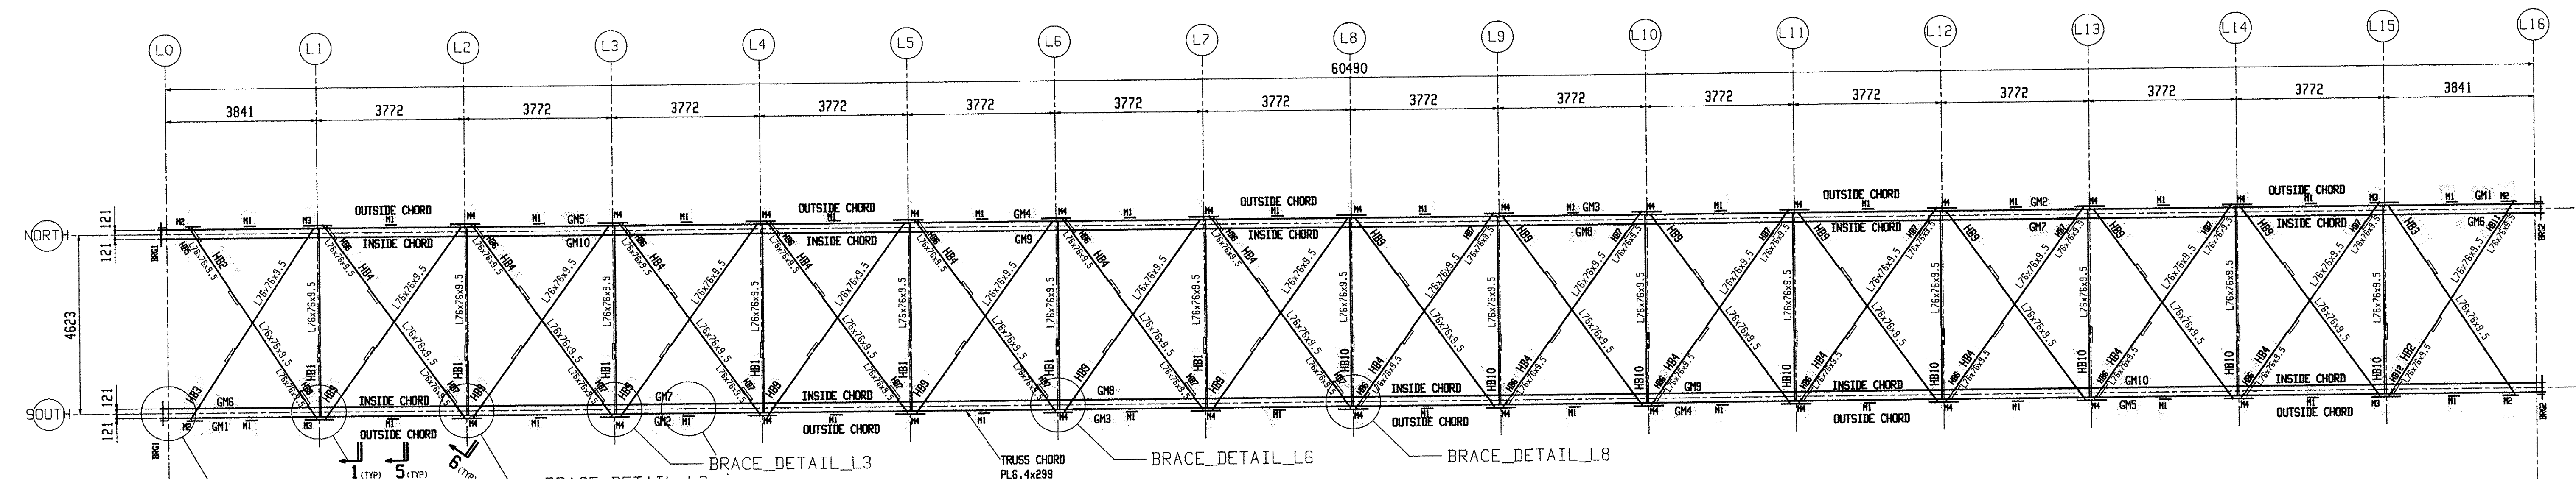

DECK BRACING
Elevation: -571 (U.N.)
TRUSS IS SYMMETRICAL ABOUT L8 LINE

EXISTING BRIDGE DIMENSIONS
TO BE FIELD VERIFIED

RECEIVED
NOV 17 2009
BY: [Signature]

Renaud Bros. Inc. 283 Fort Bridgeman Rd. #2 Vernon, VT. 05354 Phone 1-802 257-7383	Rev. No:	Date:	Job No. BHD 1442 (28)
	Date: 9-9-09	Checked: MRS	Sheet No. E1
Project: DUMMERSTON BRIDGE DUMMERSTON, VT		Surface Prep: PER SPECS (GREEN) UND	Surface Prep: PER SPECS