



2 HORIZONTAL BRACES HB3

SHOP NOTE:
TOE DIRECTION FAR SIDE

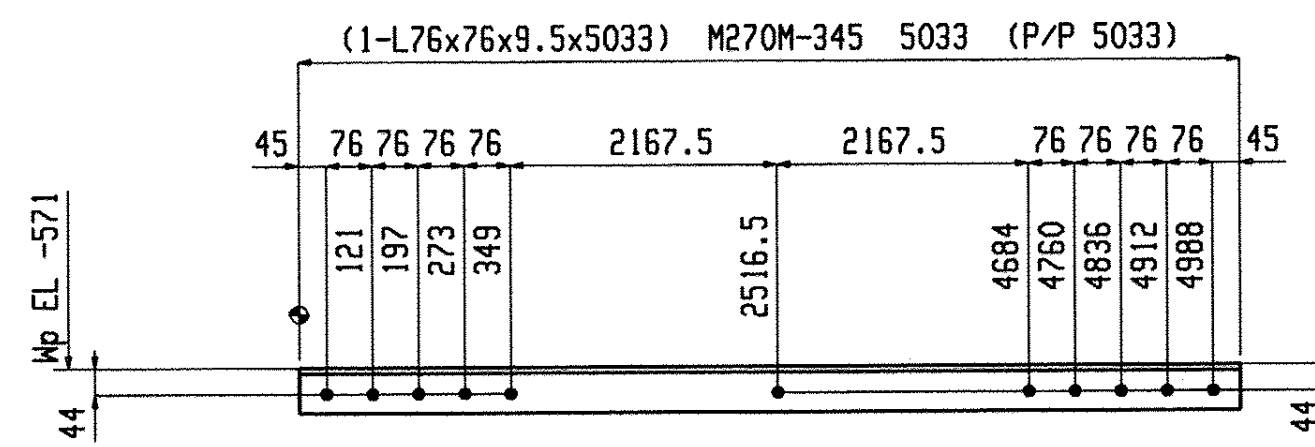


14 HORIZONTAL BRACES HB4

SHOP NOTE:
TOE DIRECTION NEAR SIDE

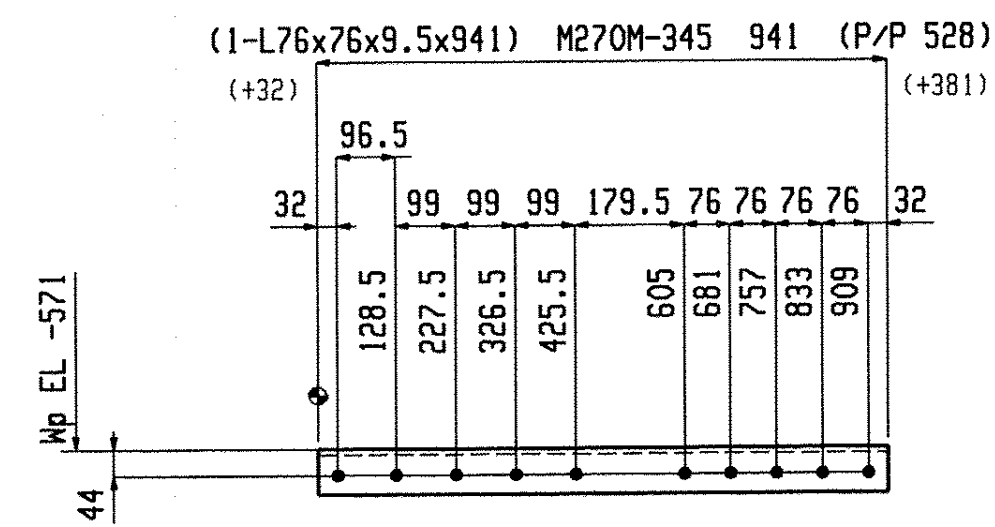


ONE HORIZONTAL BRACE HB5

SHOP NOTE:
TOE DIRECTION FAR SIDE

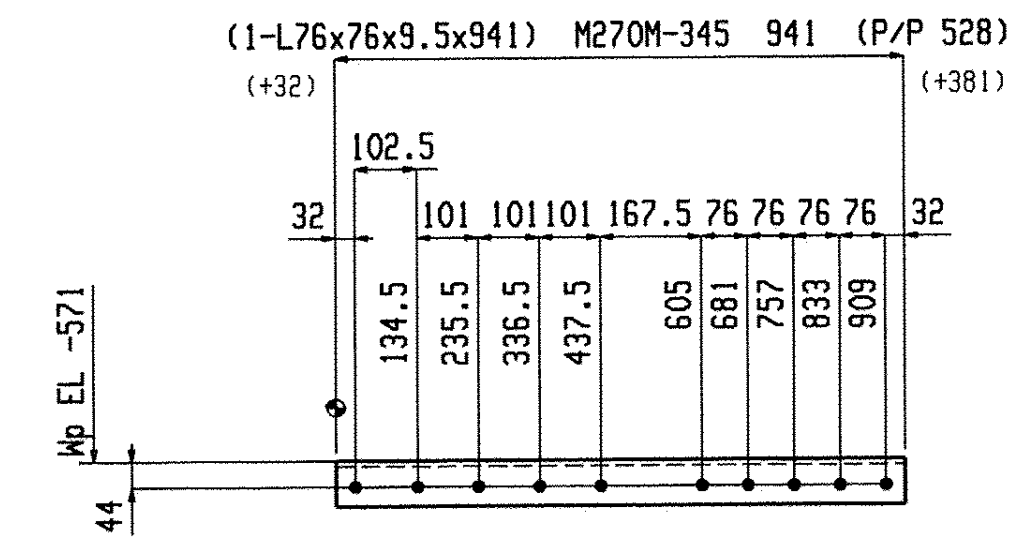


14 HORIZONTAL BRACES HB6

SHOP NOTE:
TOE DIRECTION FAR SIDE

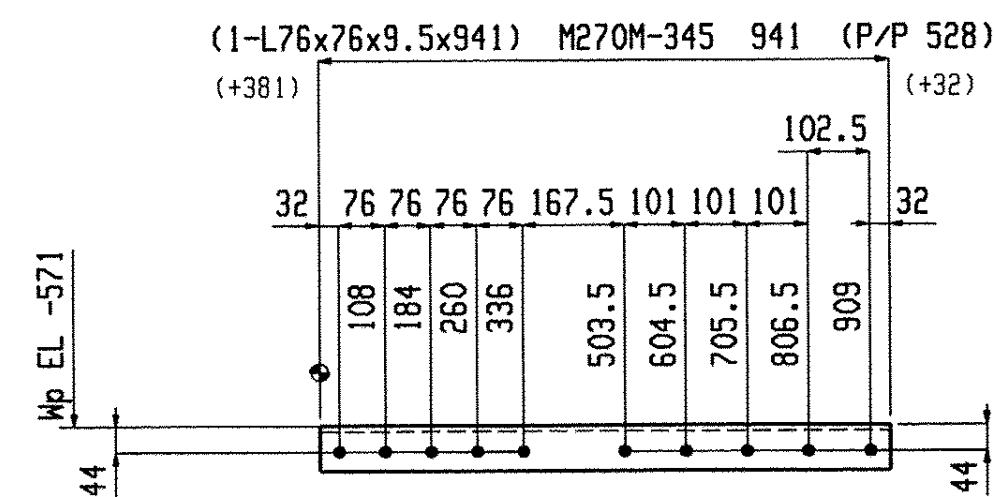


14 HORIZONTAL BRACES HB7

SHOP NOTE:
TOE DIRECTION FAR SIDE

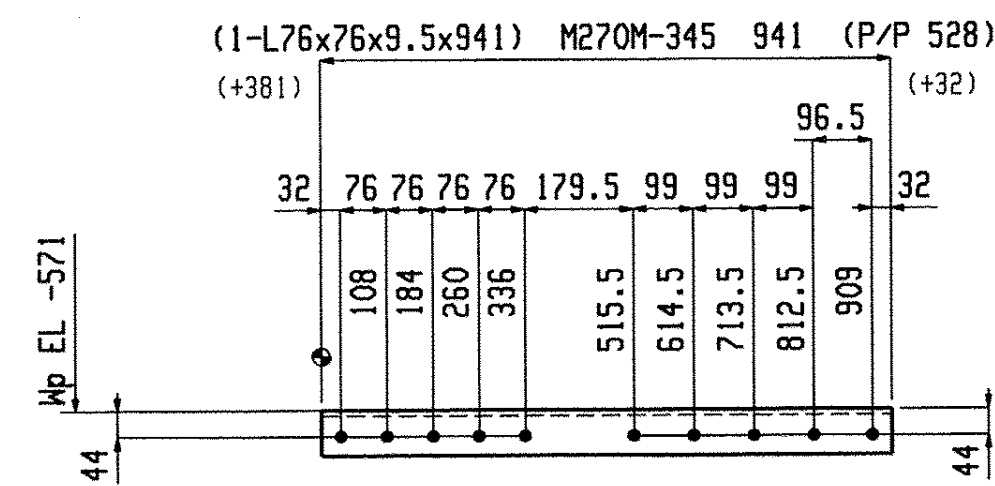


ONE HORIZONTAL BRACE HB8

SHOP NOTE:
TOE DIRECTION FAR SIDE

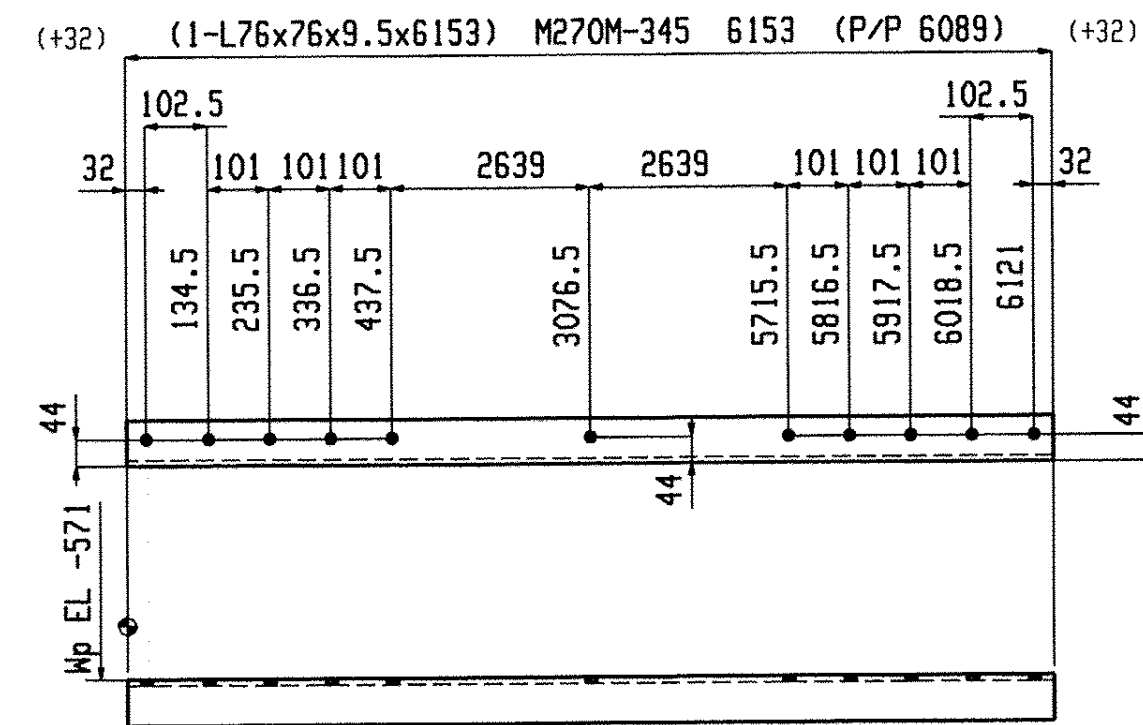


14 HORIZONTAL BRACES HB9

SHOP NOTE:
TOE DIRECTION FAR SIDE

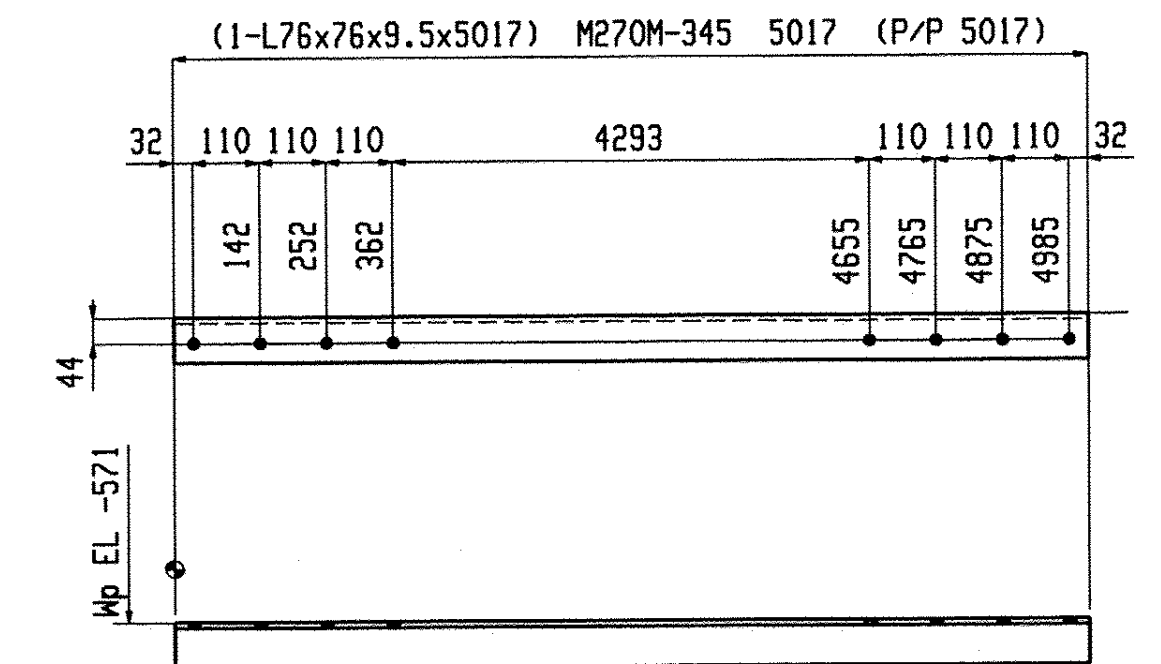

8 HORIZONTAL BRACES HB10

SHOP NOTE:
TOE DIRECTION NEAR SIDE

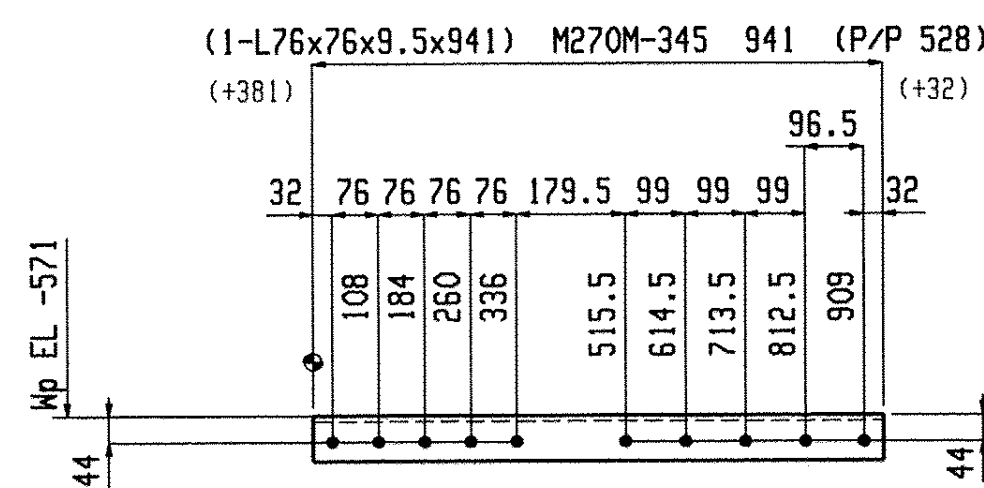

ONE HORIZONTAL BRACE HB11

SHOP NOTE:
TOE DIRECTION FAR SIDE

BILL OF MATERIAL									BILL OF MATERIAL									BILL OF MATERIAL								
Qty	Piece			Seq	Seq	Adv	Steel	Remarks	Qty	Piece			Seq	Seq	Adv	Steel	Remarks	Qty	Piece			Seq	Seq	Adv	Steel	Remarks
Tot.	Mark	Description	Length	NO.	Qty	ABM #	Grade		Tot.	Mark	Description	Length	NO.	Qty	ABM #	Grade		Tot.	Mark	Description	Length	NO.	Qty	ABM #	Grade	
2	HB3	HORIZONTAL BRACE		1	2				14	HB6	HORIZONTAL BRACE		1	14				14	HB9	HORIZONTAL BRACE		1	14			
2	HB3	L76x76x9.5	5970.5				M270M-345		14	HB6	L76x76x9.5	941				M270M-345		14	HB9	L76x76x9.5	6153				M270M-345	
14	HB4	HORIZONTAL BRACE		1	14				8	HB10	HORIZONTAL BRACE		1	8				8	HB10	HORIZONTAL BRACE		1	8			M270M-345
14	HB4	L76x76x9.5	5033				M270M-345		8	HB10	L76x76x9.5	5017				M270M-345		8	HB10	L76x76x9.5	5017				M270M-345	
ONE	HB5	HORIZONTAL BRACE		1	1				ONE	HB8	HORIZONTAL BRACE		1	1				ONE	HB11	HORIZONTAL BRACE		1	1			
1	HB5	L76x76x9.5	941				M270M-345		1	HB8	L76x76x9.5	941				M270M-345		1	HB11	L76x76x9.5	941				M270M-345	

Total weight : 2545

RECEIVED
OK'D BY _____
NOV 17 2009
RECEIVED APPROVED
BY _____ DATE _____

Renaud Bros. Inc.		Holes: 21mm UNF	
283 Fort Bridgeman Rd. #2		BOLTS: 19mm DIA. M16xM-I GALV UNF	
Vernon, VT. 05354		Steel GR: M270M-GR345 UNF	
Phone 1-802 257-7383		Paint: PER SPECS (GREEN) UNF	
Rev.No:	Date: 9-9-09	Surface Prep: PER SPECS	
Project: DUMMERSTON BRIDGE		Job No. B40 1492 (26)	
DUMMERSTON, VT		Sheet No. 2	
DWN. BY: EG	Checked: MRS		