




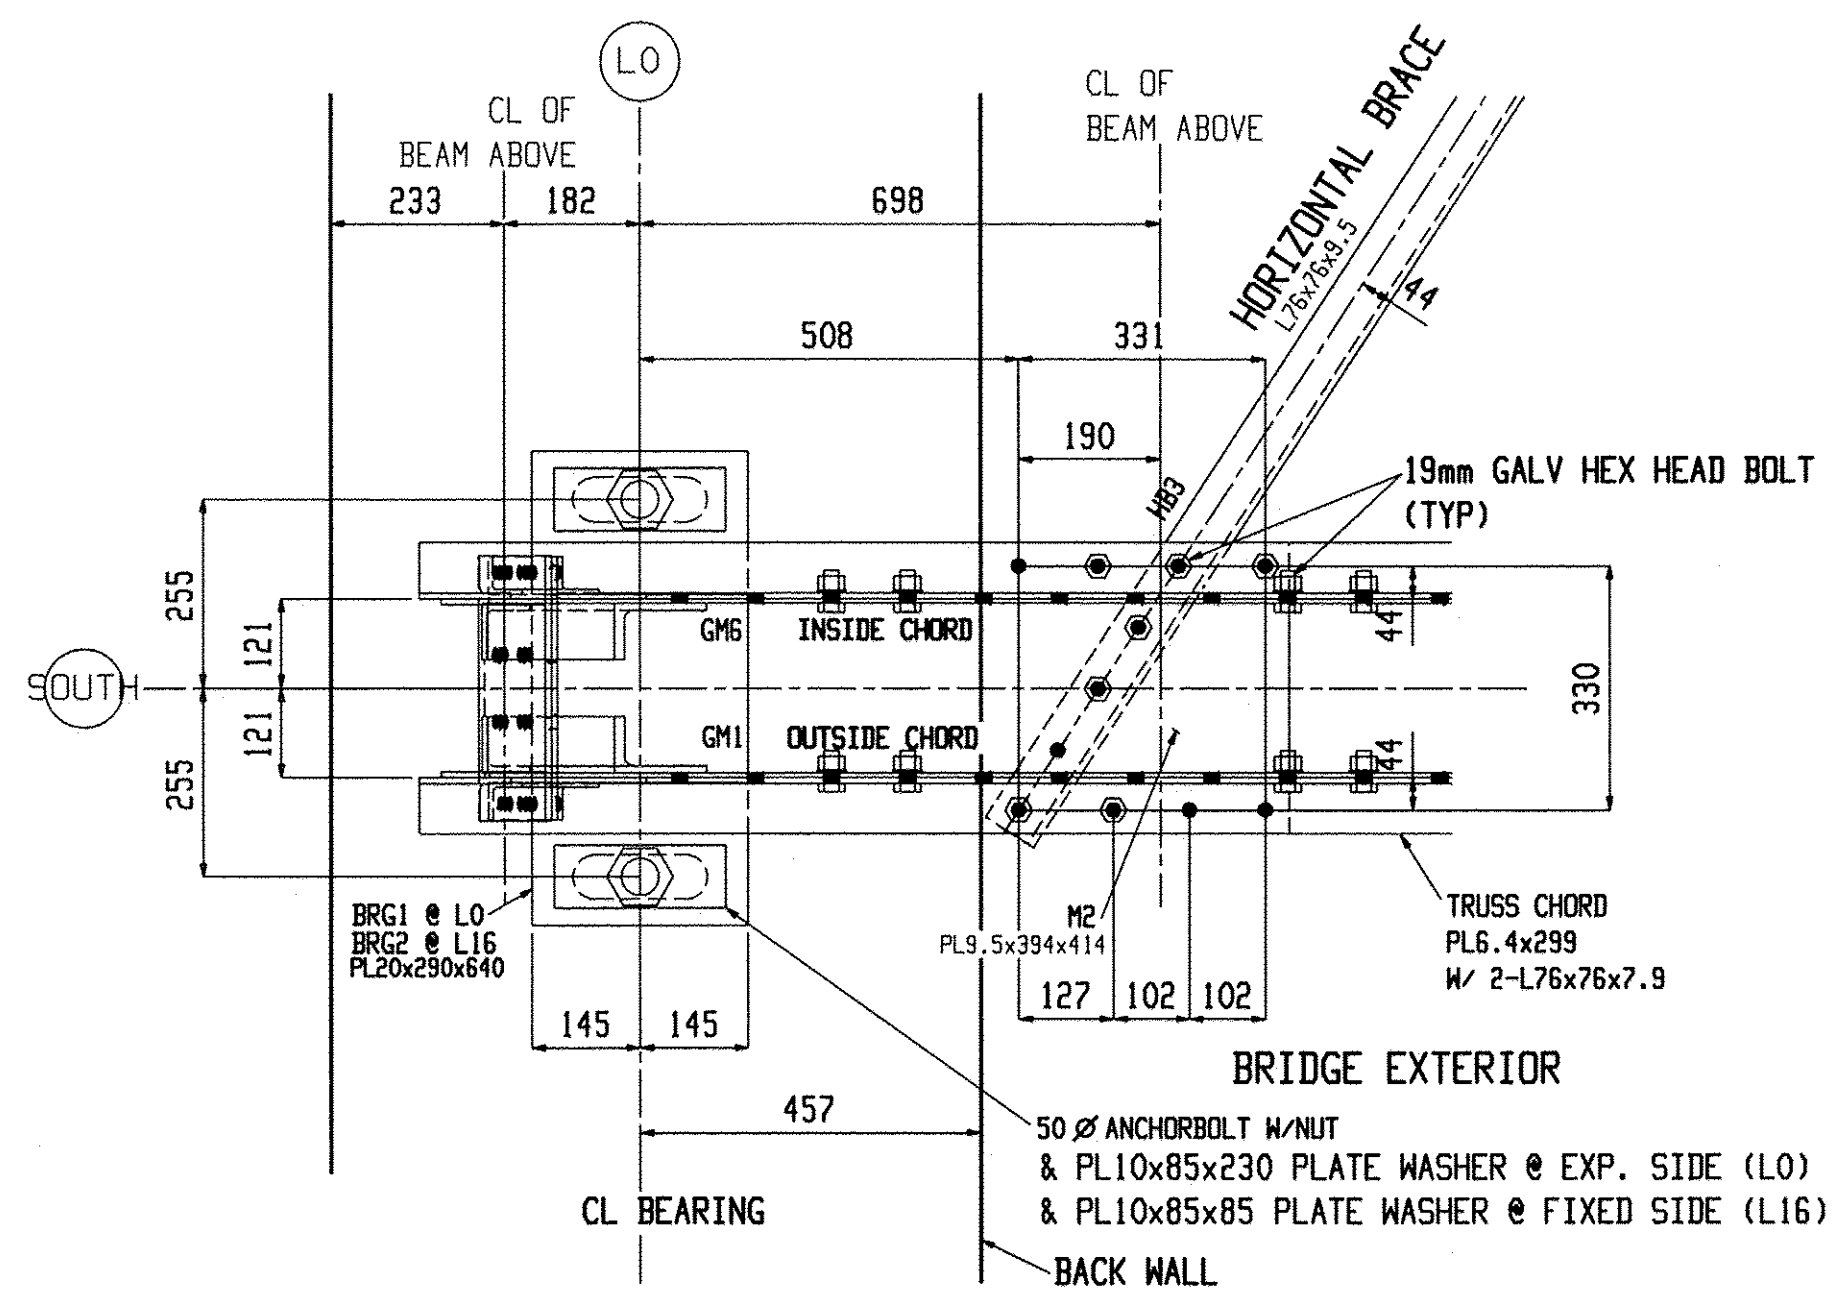


BRACE_DETAIL_L0
Elevation: -571 (U.N.)
(SIM L16)

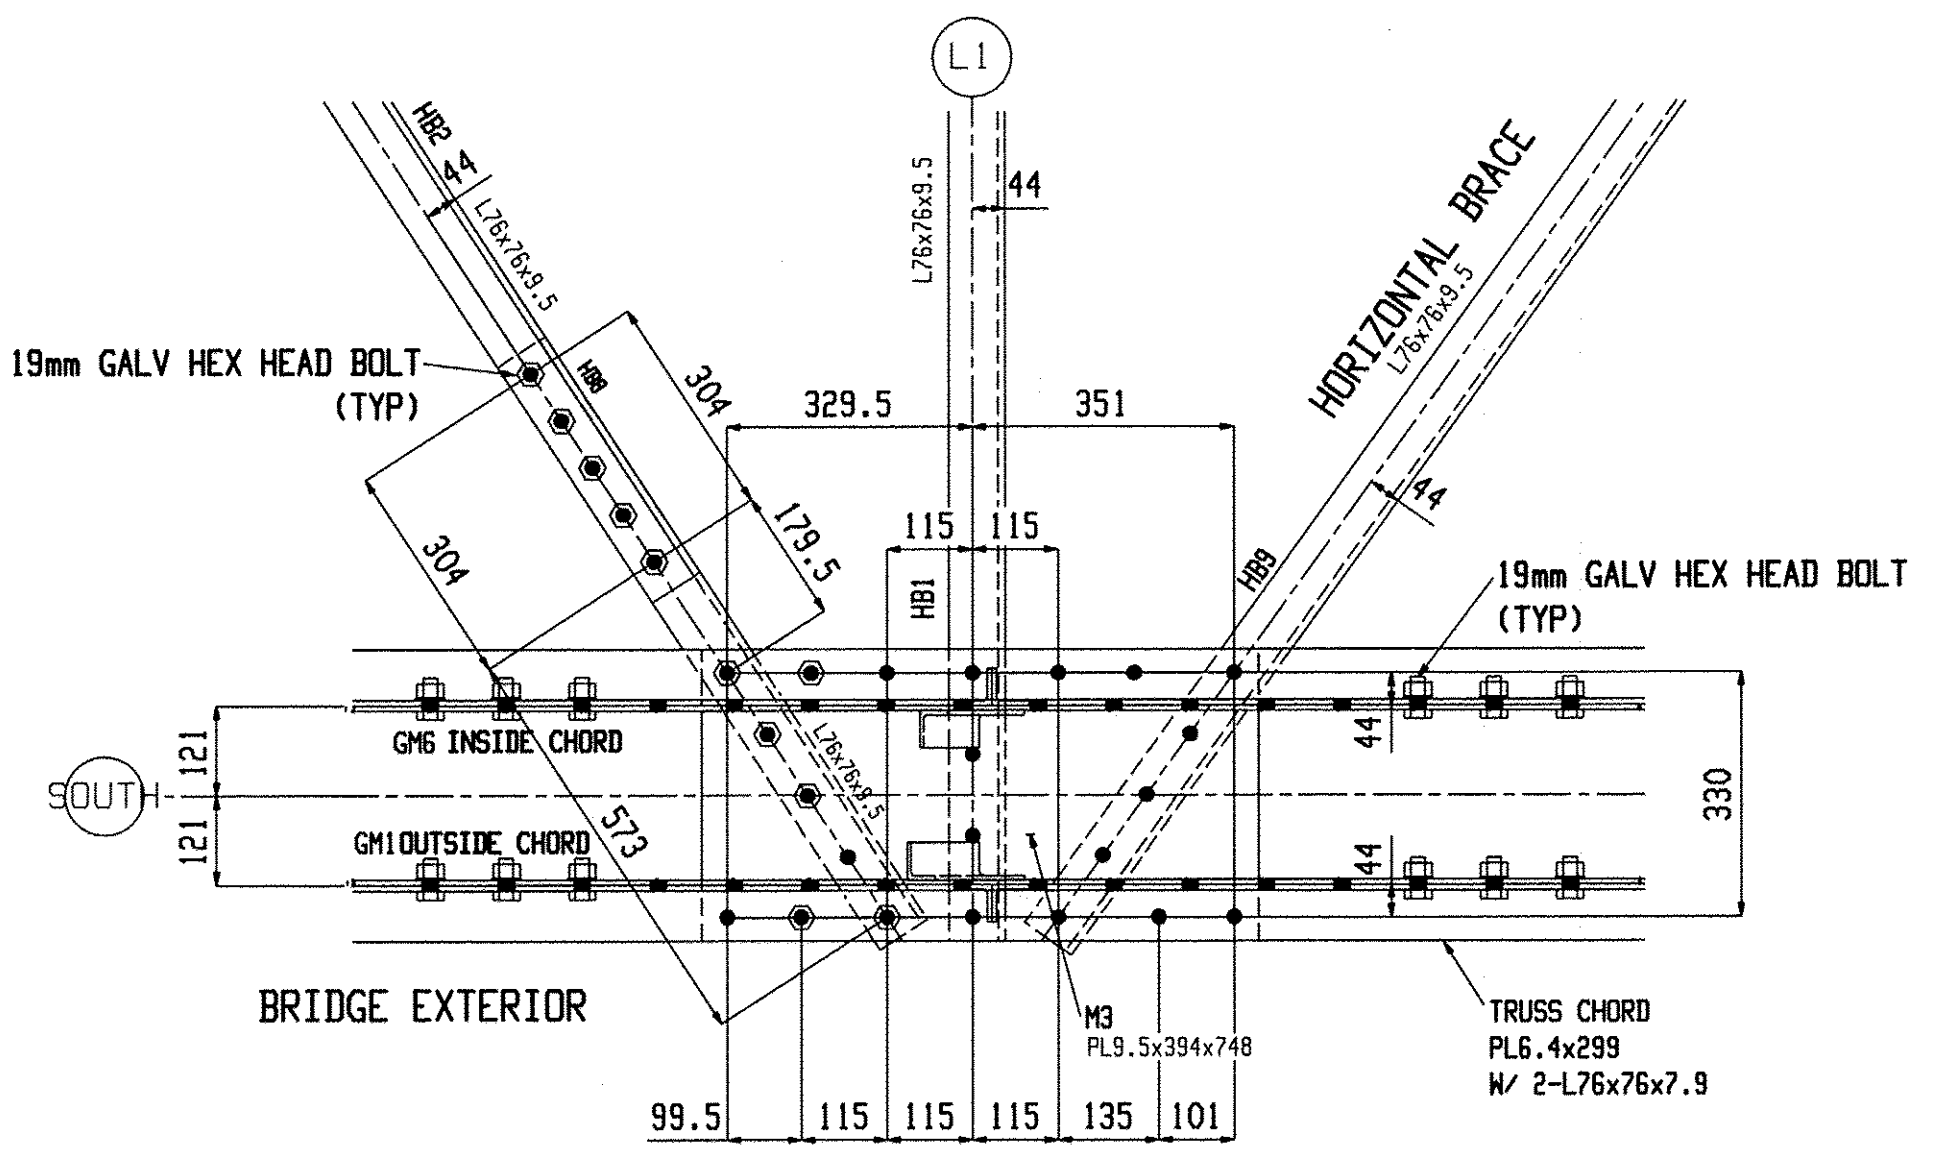


BRACE_DETAIL_L1
Elevation: -571 (U.N.)
(SIM L15)

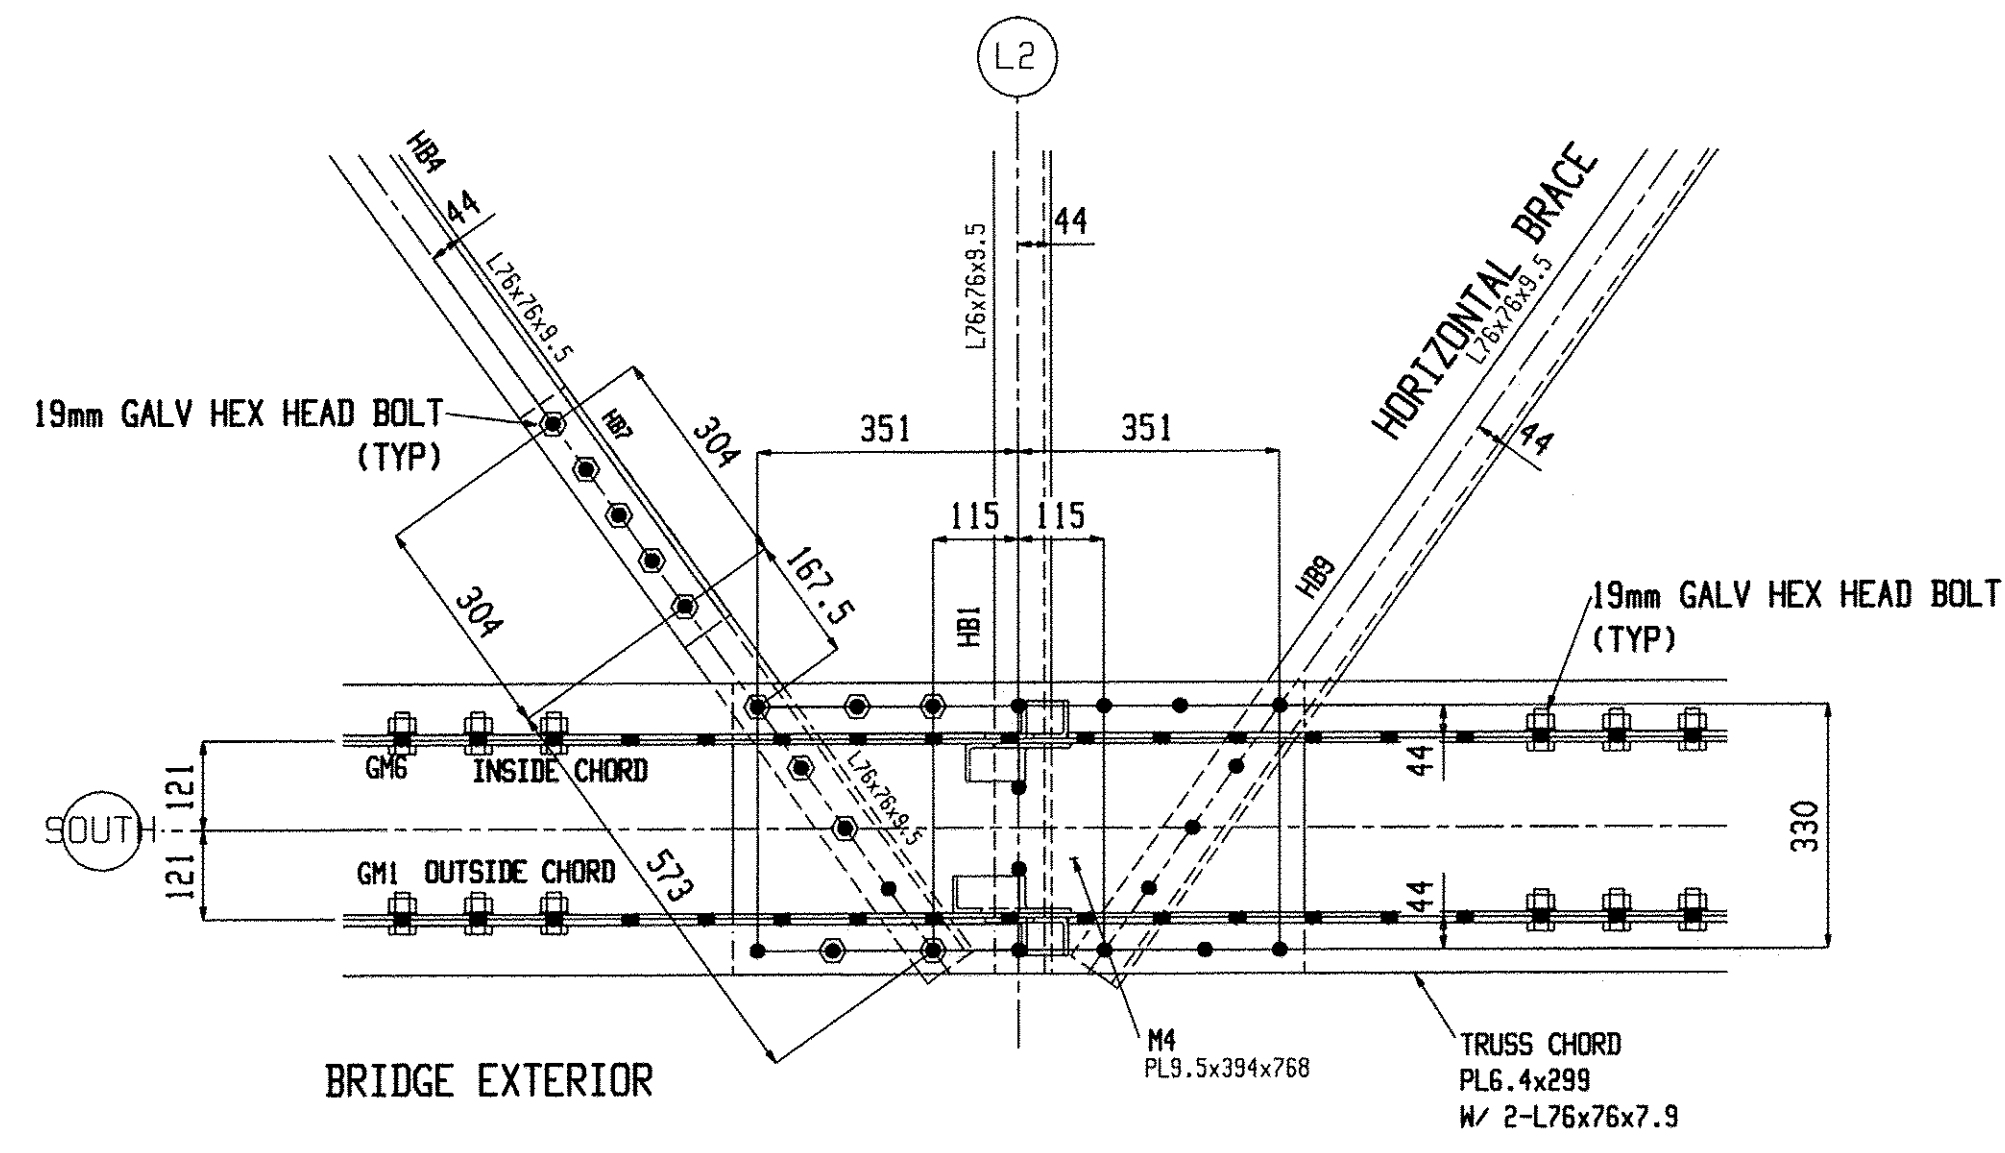


BRACE_DETAIL_L2
Elevation: -571 (U.N.)
(SIM L4, L5, L7, L9,
L11, L12 & L14)

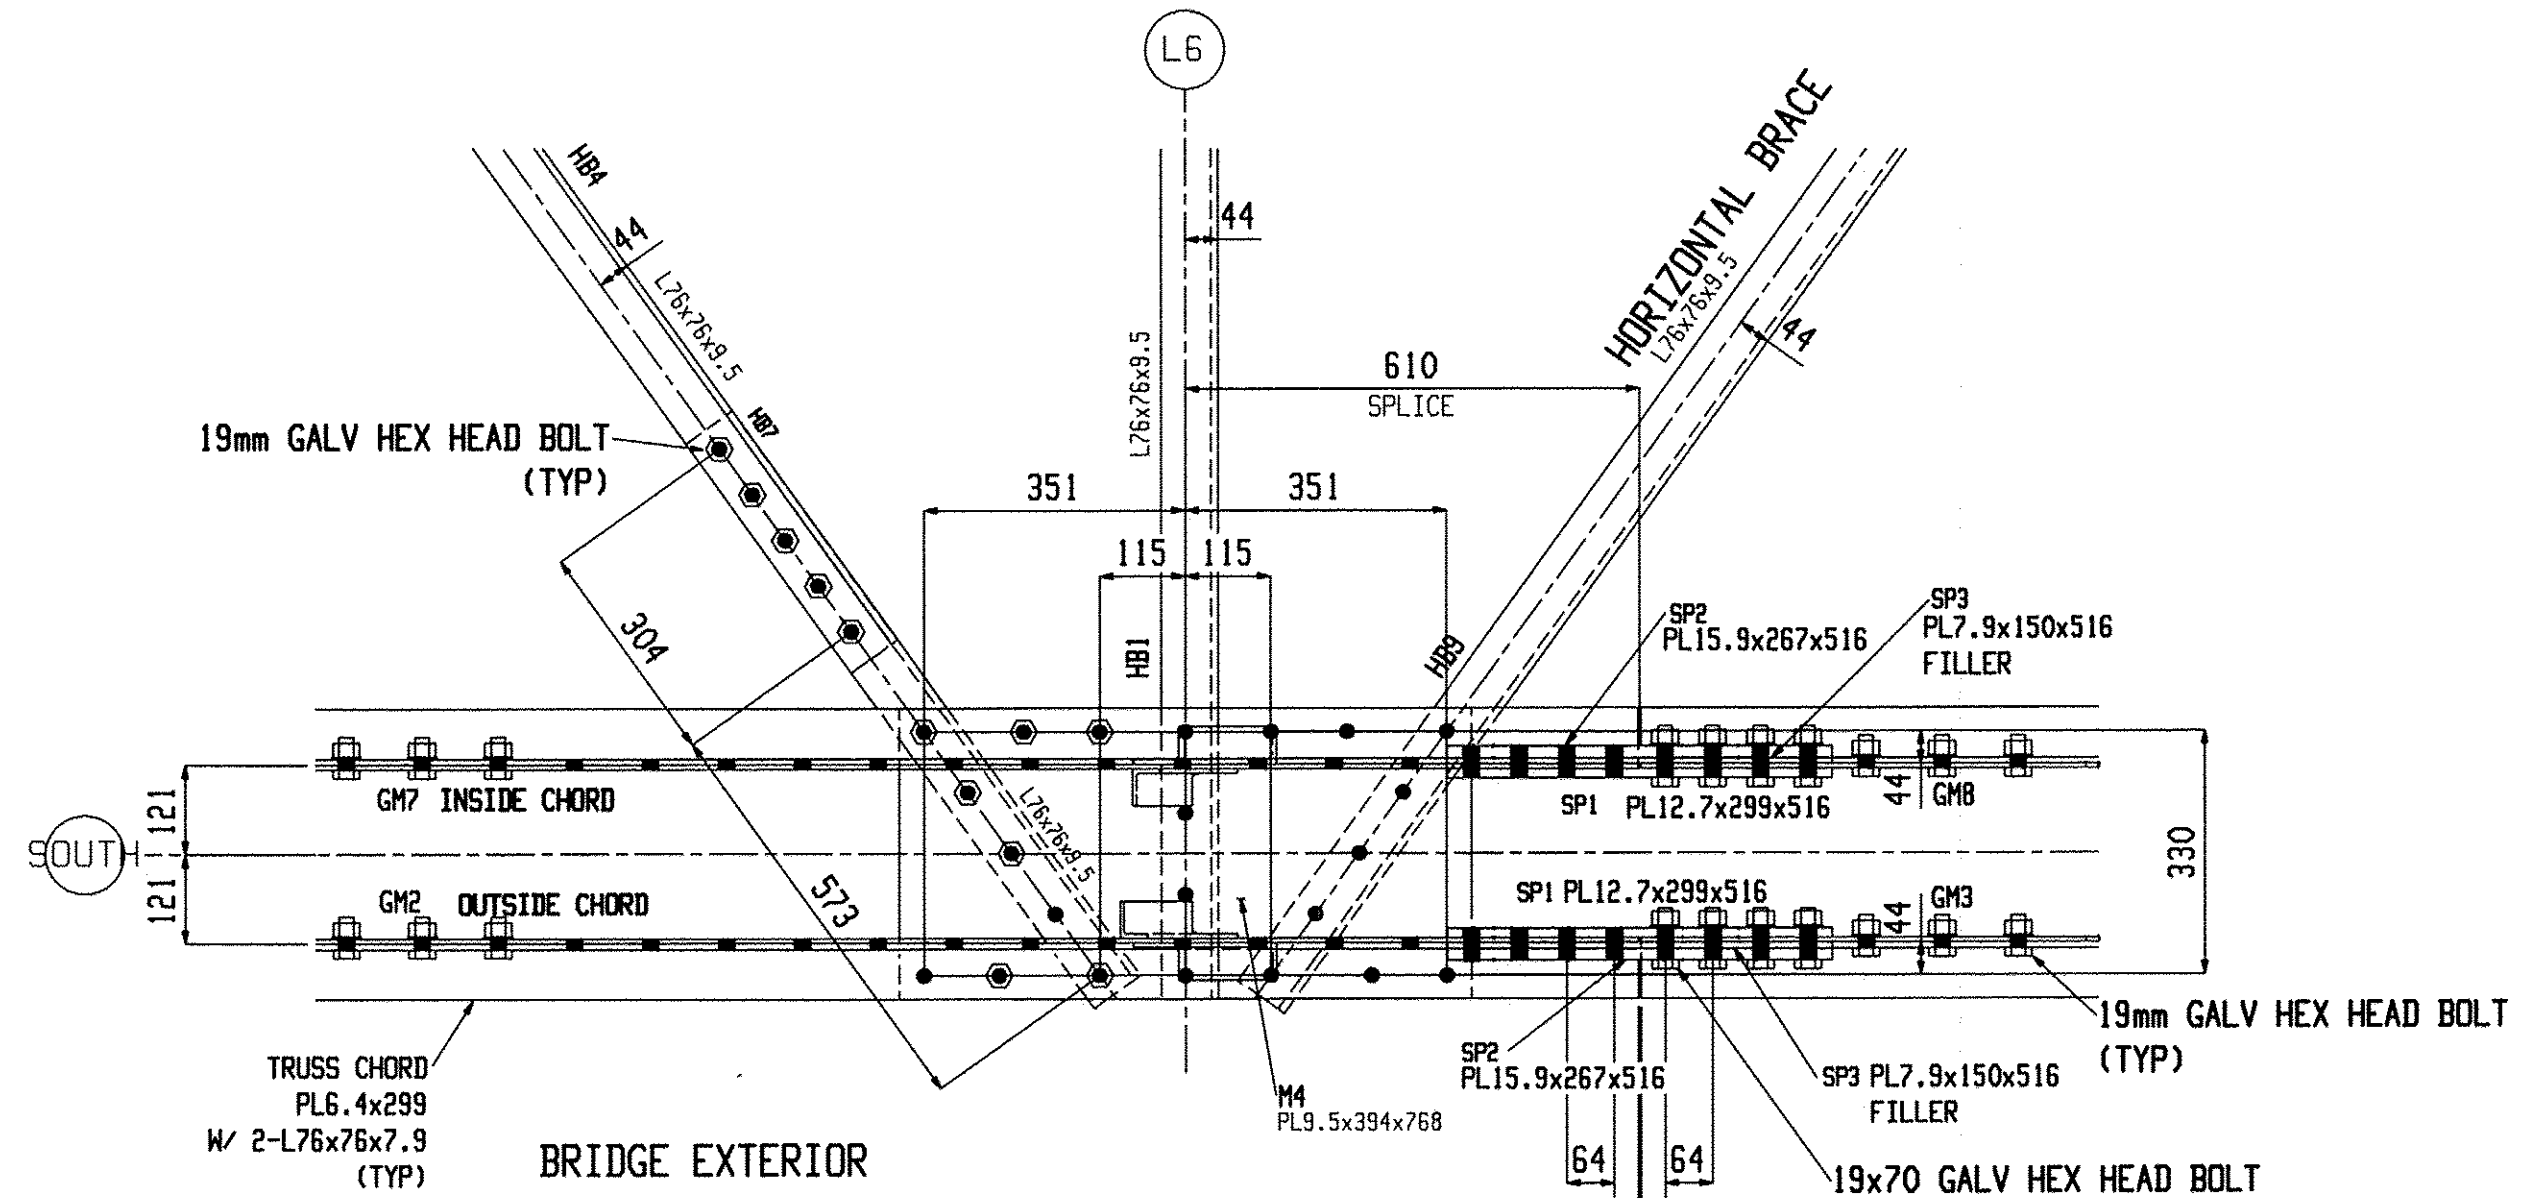


BRACE_DETAIL_L6
Elevation: -571 (U.N.)
(SIM L10)

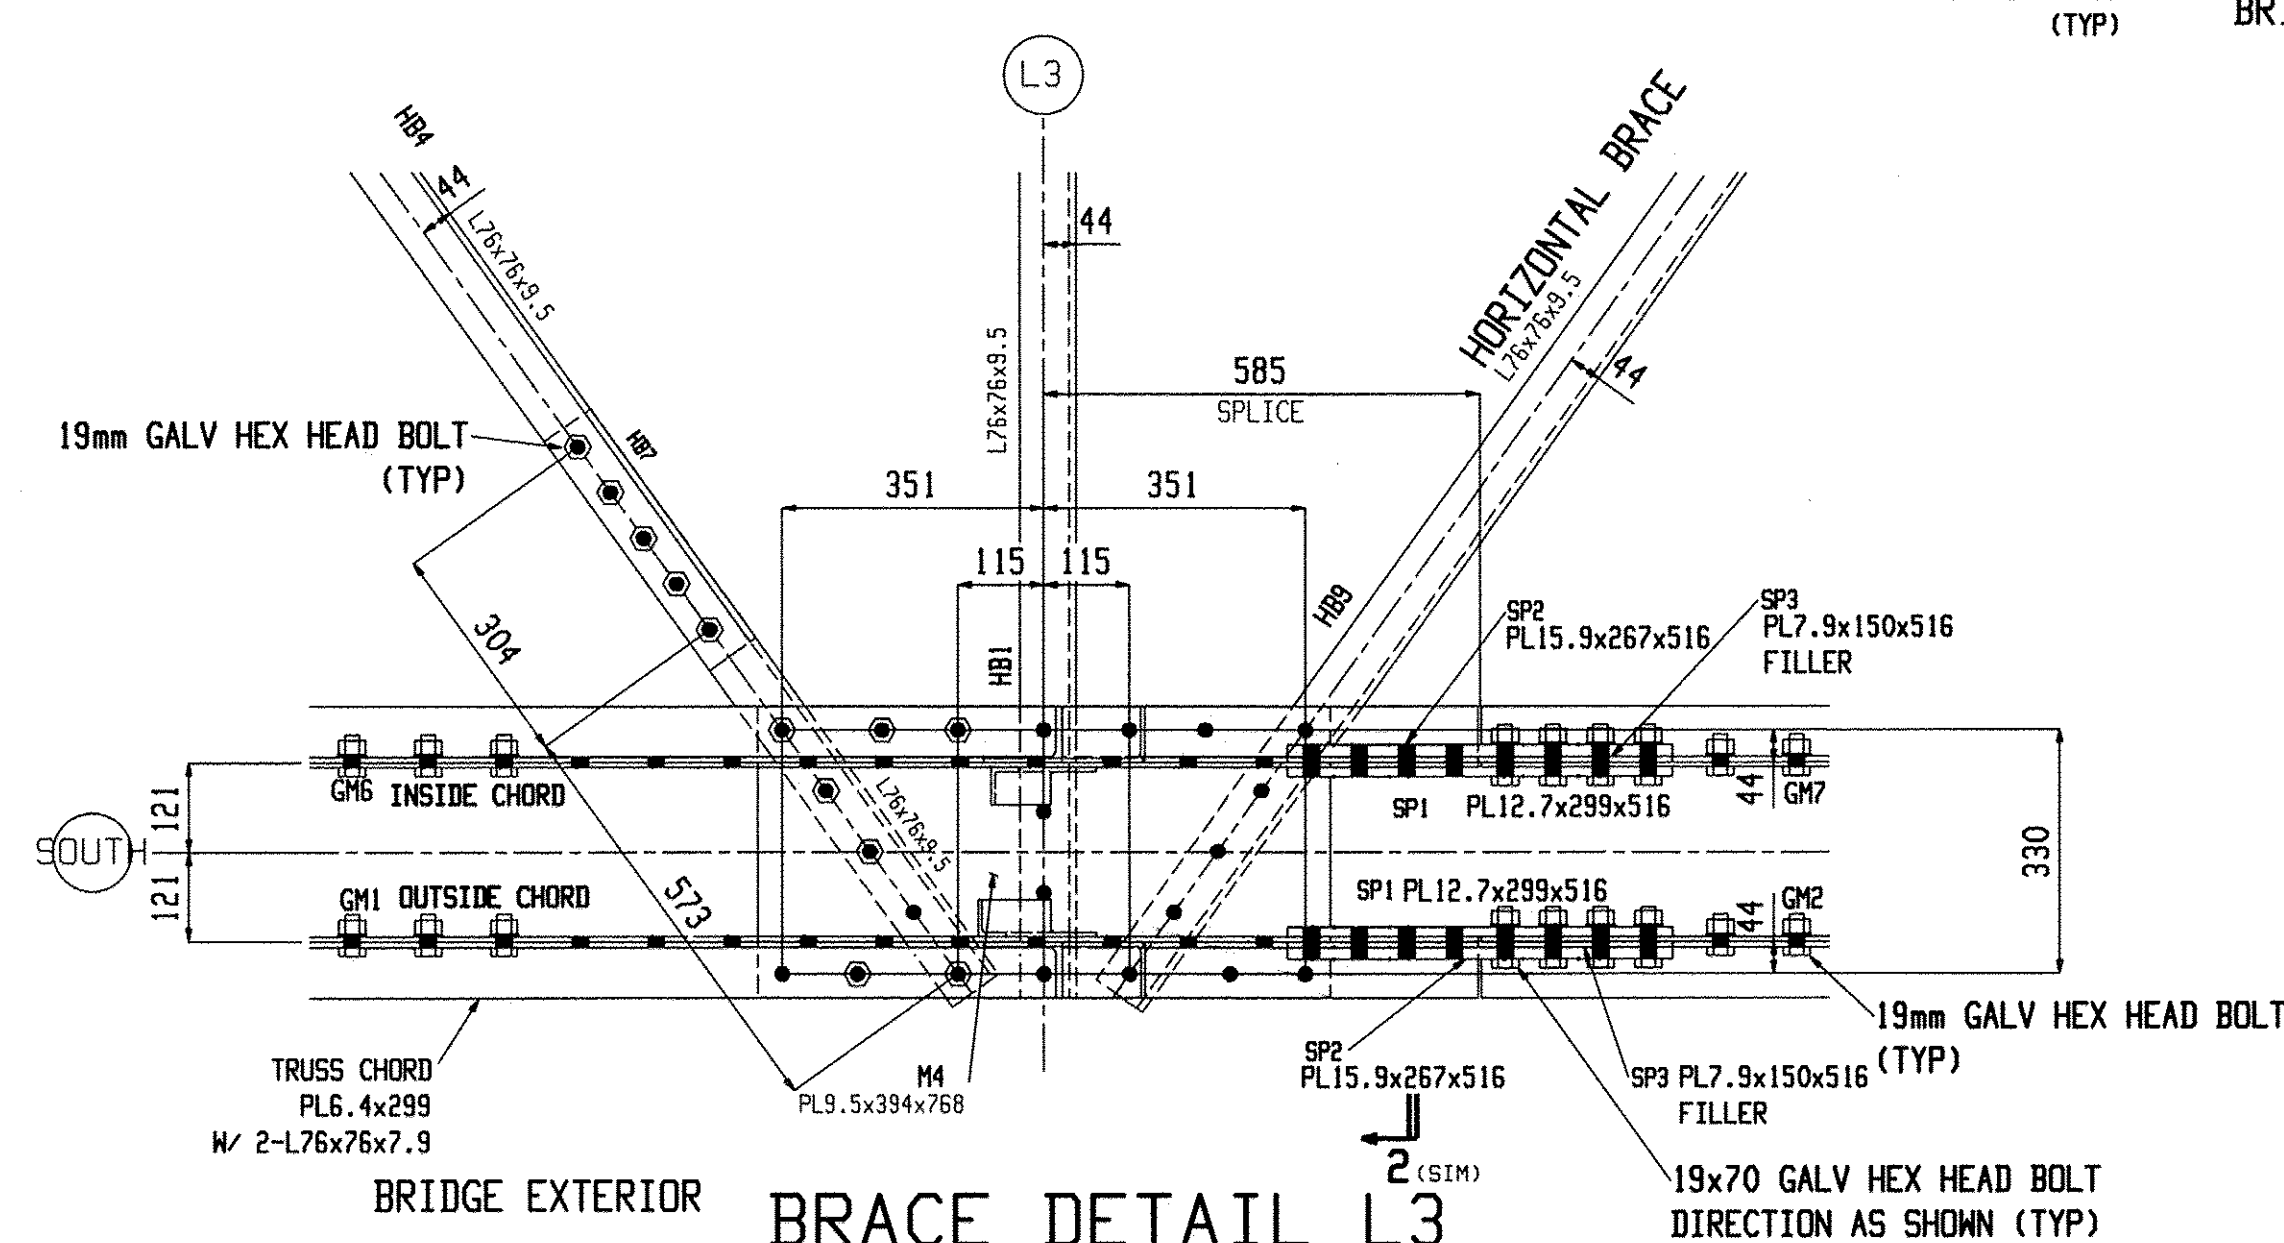

BRACE_DETAIL_L3
Elevation: -571 (U.N.)
(SIM L13)

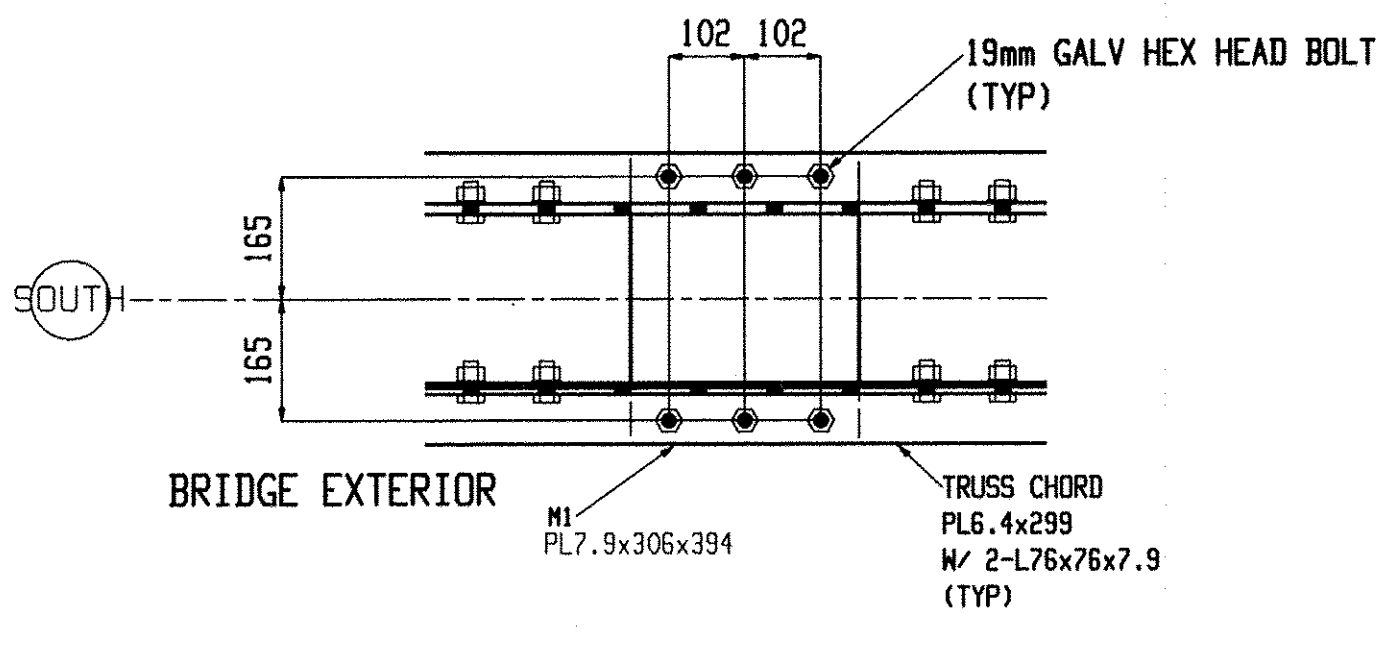

DETAIL_A
Elevation: -571 (U.N.)

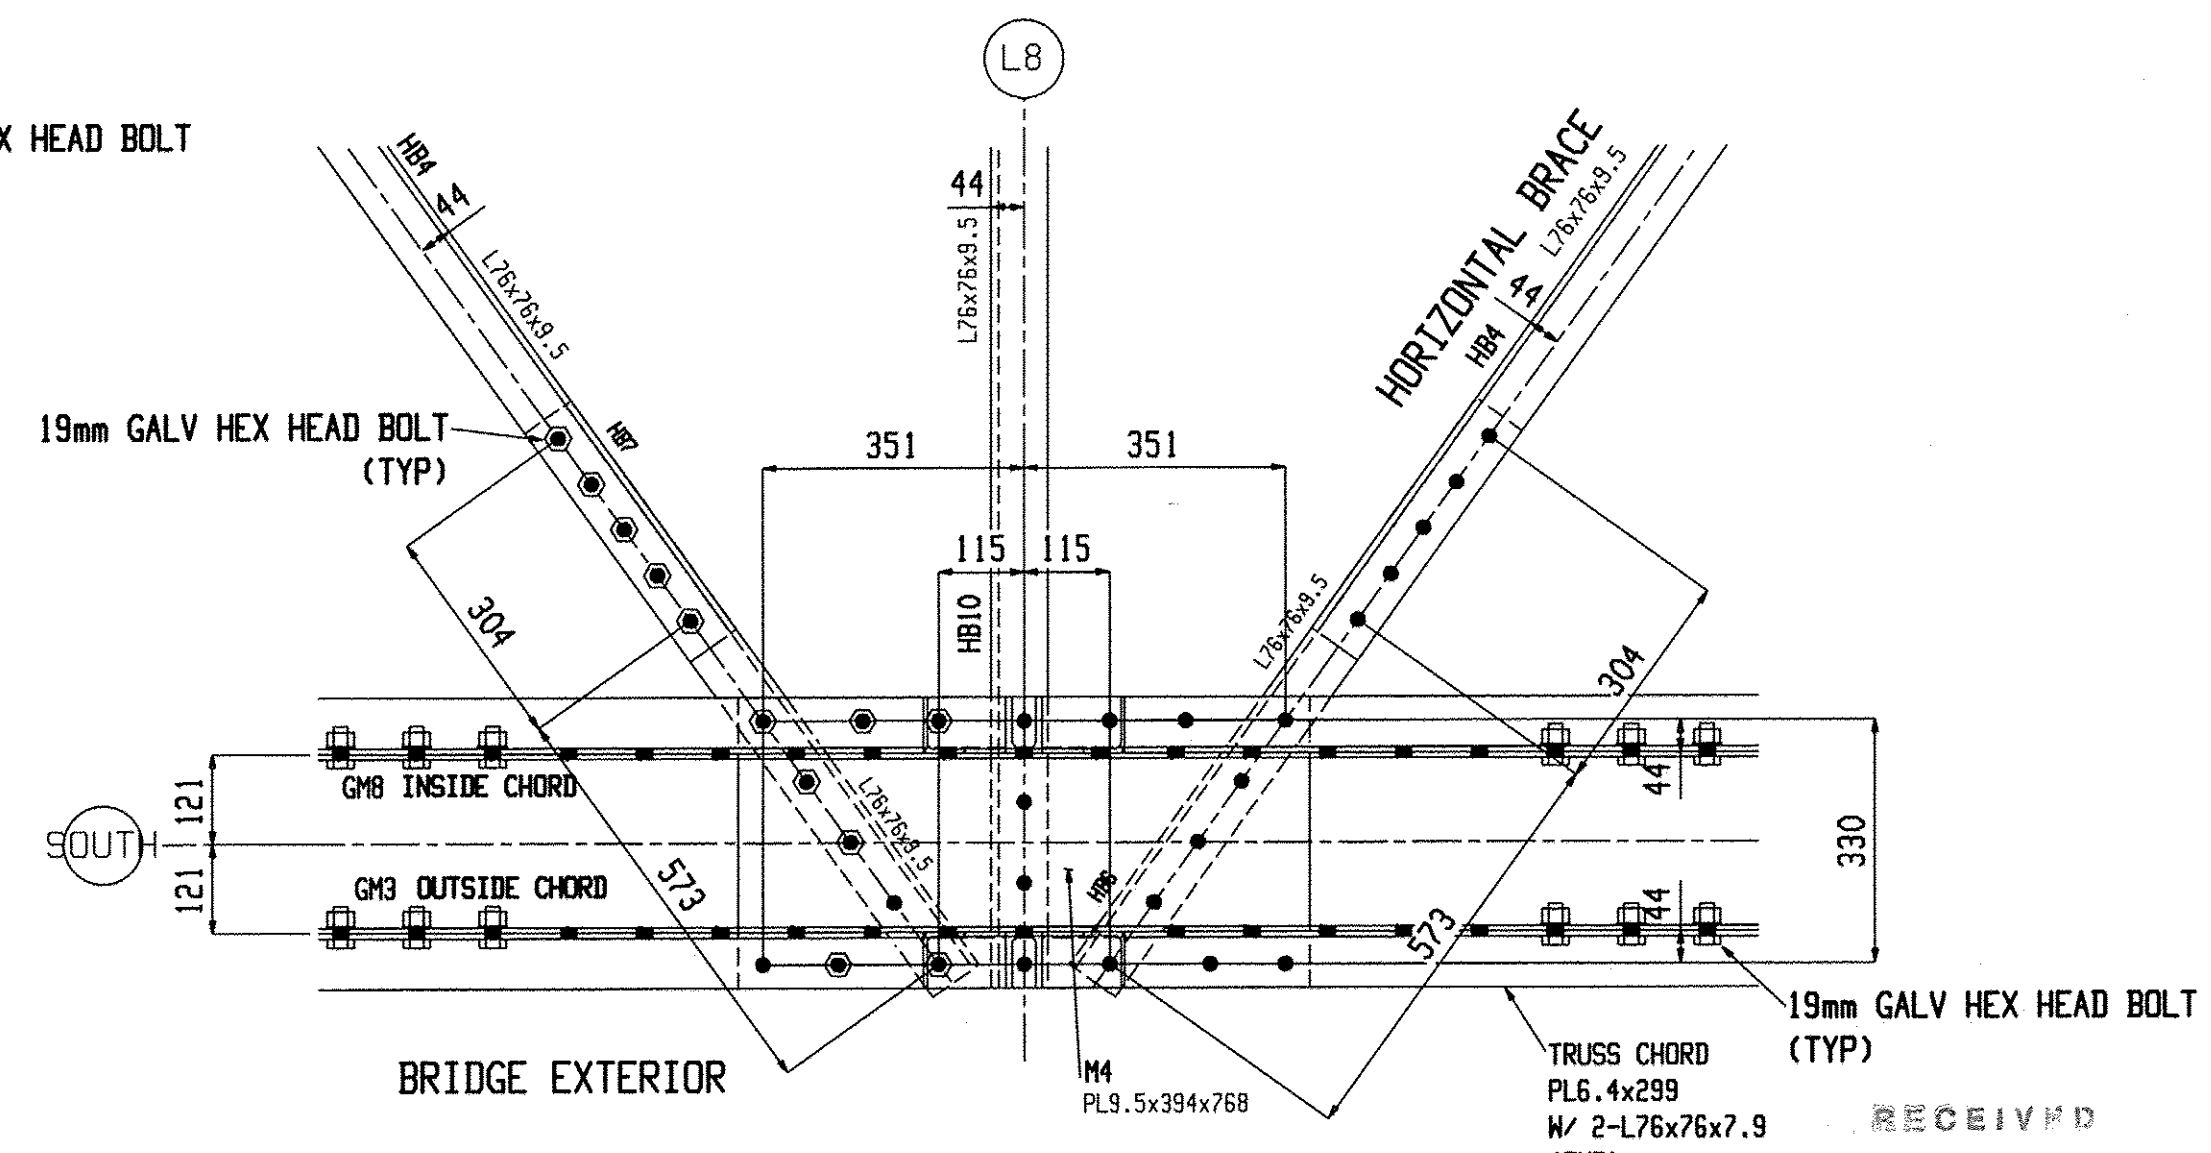

BRACE_DETAIL_L8
Elevation: -571 (U.N.)

Renaud Bros. Inc. 283 Fort Bridgeman Rd. #2 Vernon, VT. 05354 Phone 1-802 257-7383		Holes: 21mm UNO	
		BOLTS: 19mm DIA. M164M-I GALV UNO	
Project: DUMMERSTON BRIDGE DUMMERSTON, VT		Steel GR: M270M-GR345 UNO	
		Paint: PER SPECS (GREEN) UNO	
Rev. No:	Date: 9-9-09	Surface Prep: PER SPECS	
DWN. BY: EG	Checked: MRS	Job No. B40 1442 (28)	Sheet No. E4