




2/4R
VC-812
COLORS:
BLACK BORDER AND TEXT NON (REFL.)
YELLOW BACKGROUND (REFL.)

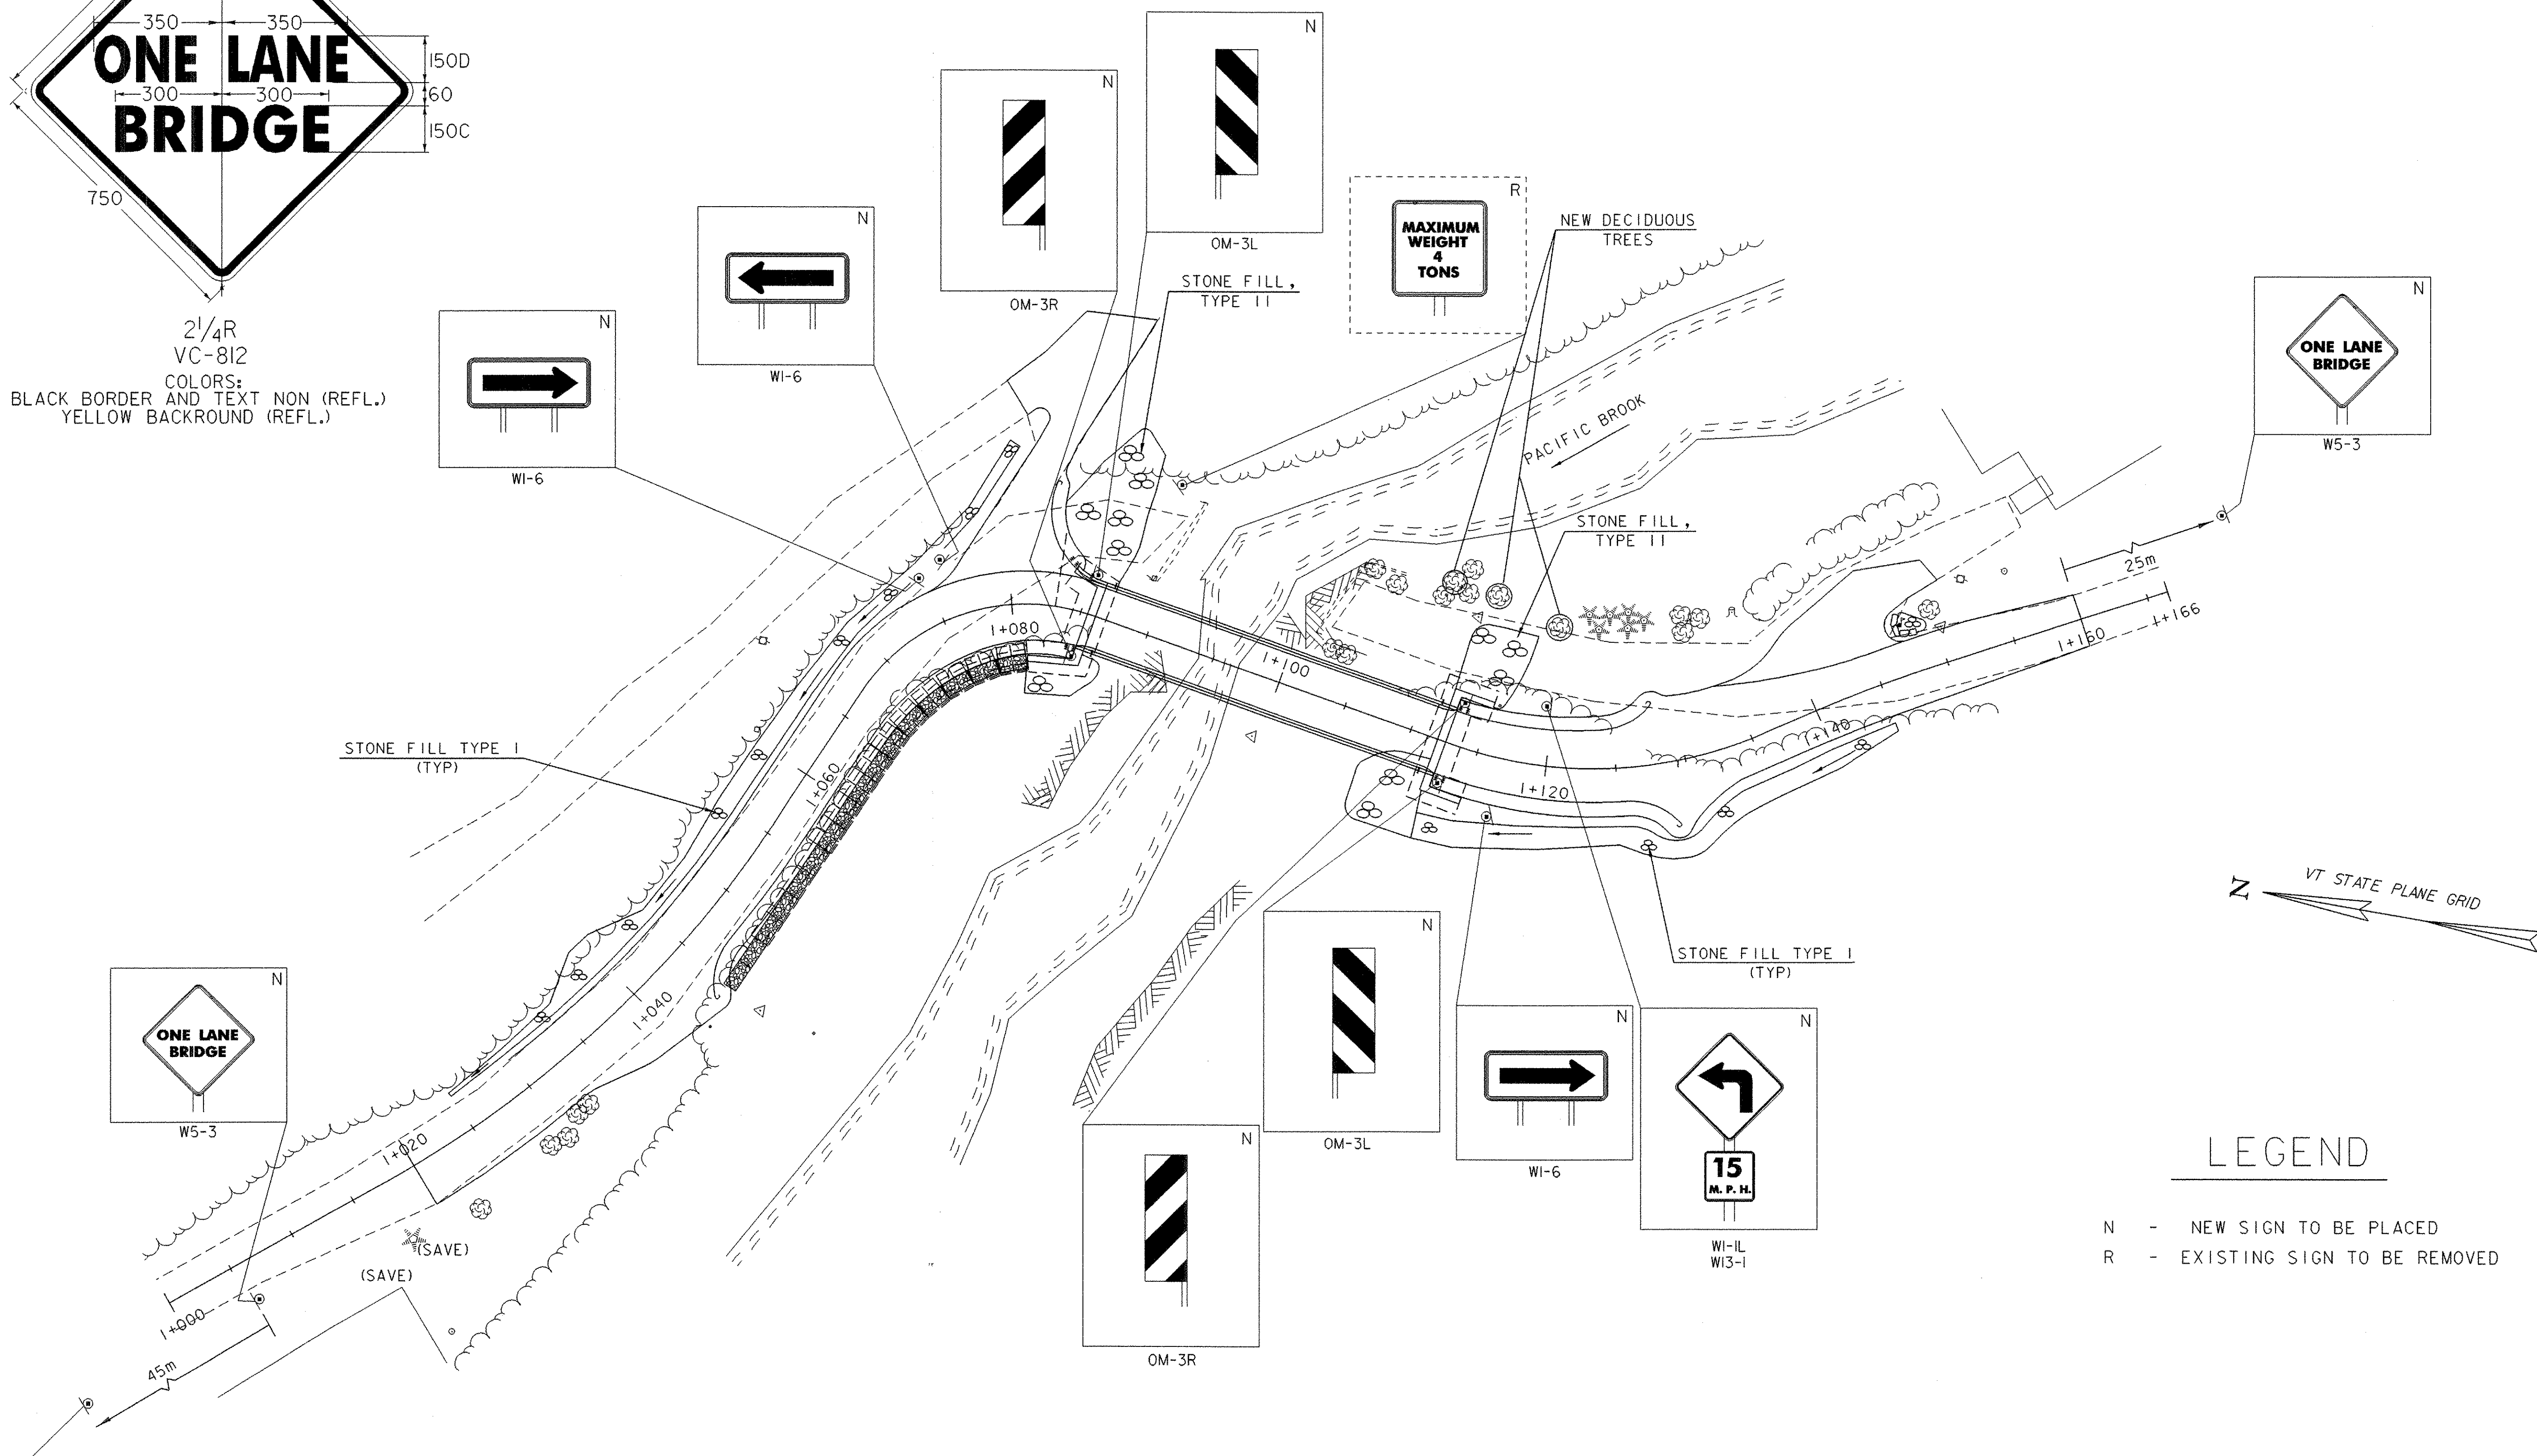

LEGEND

- N - NEW SIGN TO BE PLACED
- R - EXISTING SIGN TO BE REMOVED

NOTE: STATIONS FOR NEW SIGNS ARE SHOWN ON SHEET 36

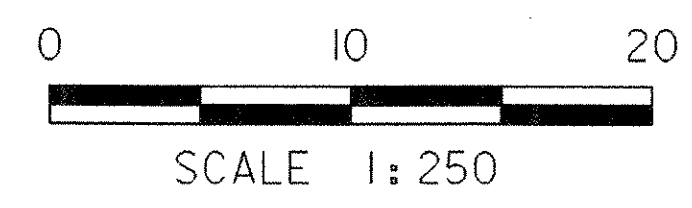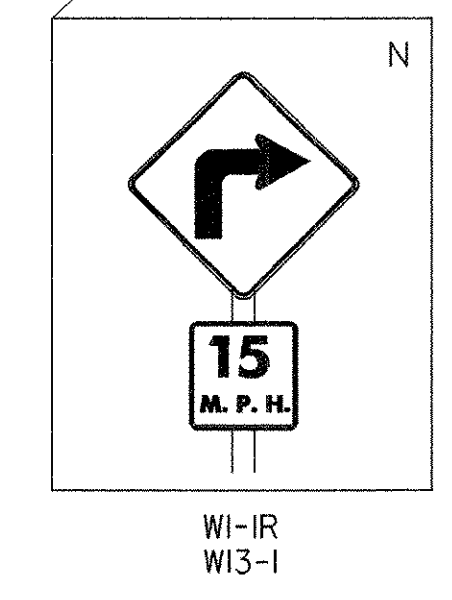

SHEET NAME: SIGNING SHEET	
PROJECT NAME: MONTGOMERY	HIGHWAY NO.: TH 35
PROJECT NUMBER: BRO 1448(20)	BRIDGE NO.: 24
	OVER: PACIFIC BROOK
FILE NAME: /PW/94J124/sj124sgn.dgn	PLOT DATE: 06-DEC-2005
PROJECT MANAGER: R. WHITCOMB	DRAWN BY: J. GILMORE
DESIGNED BY: C. CARLSON	IPARM NAME: sj124sgl.i
BRIDGE SHEET NUMBER:	SHEET 35 OF 50