



TH 4 MAINLINE

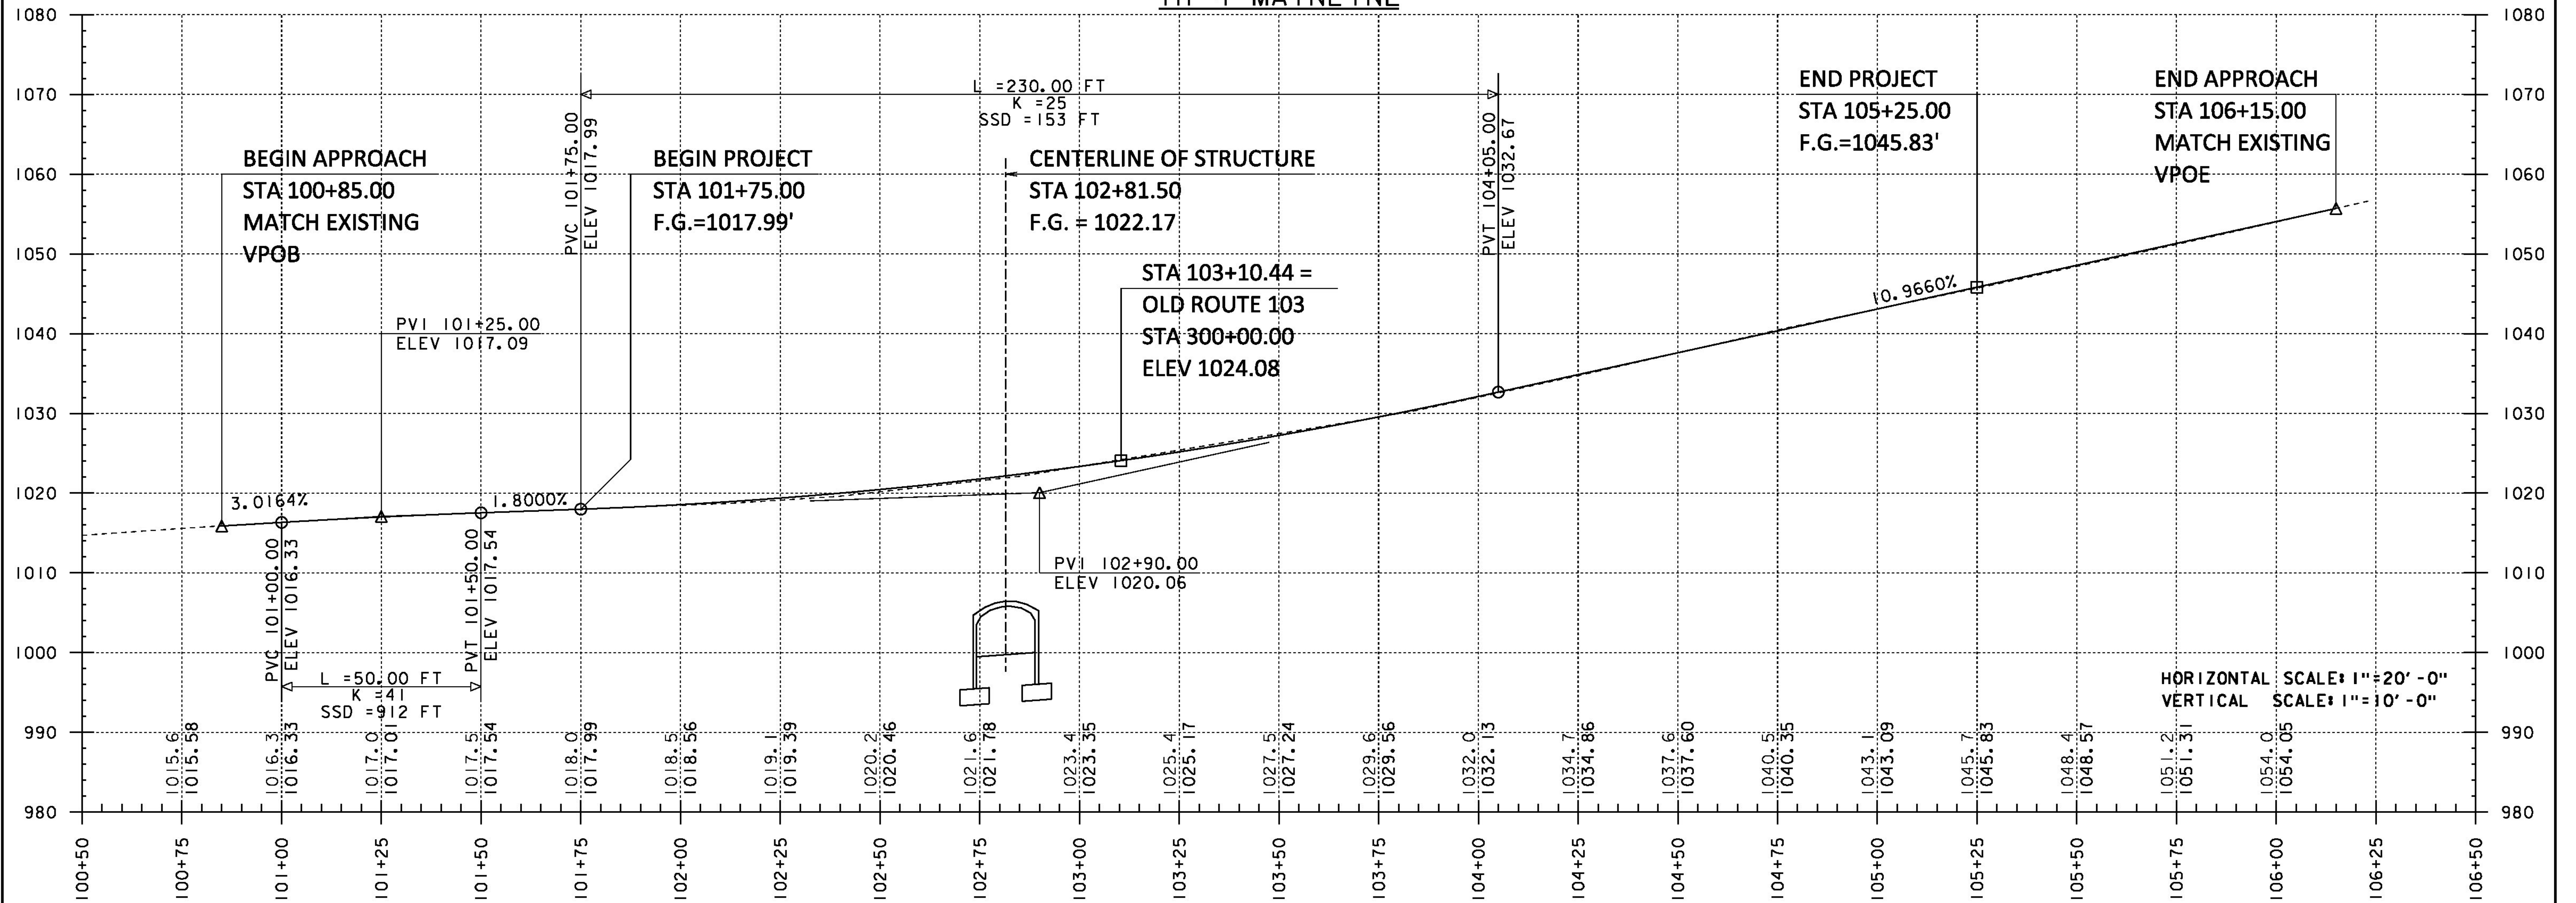

HORIZONTAL SCALE: 1"=20'-0"
VERTICAL SCALE: 1"=10'-0"

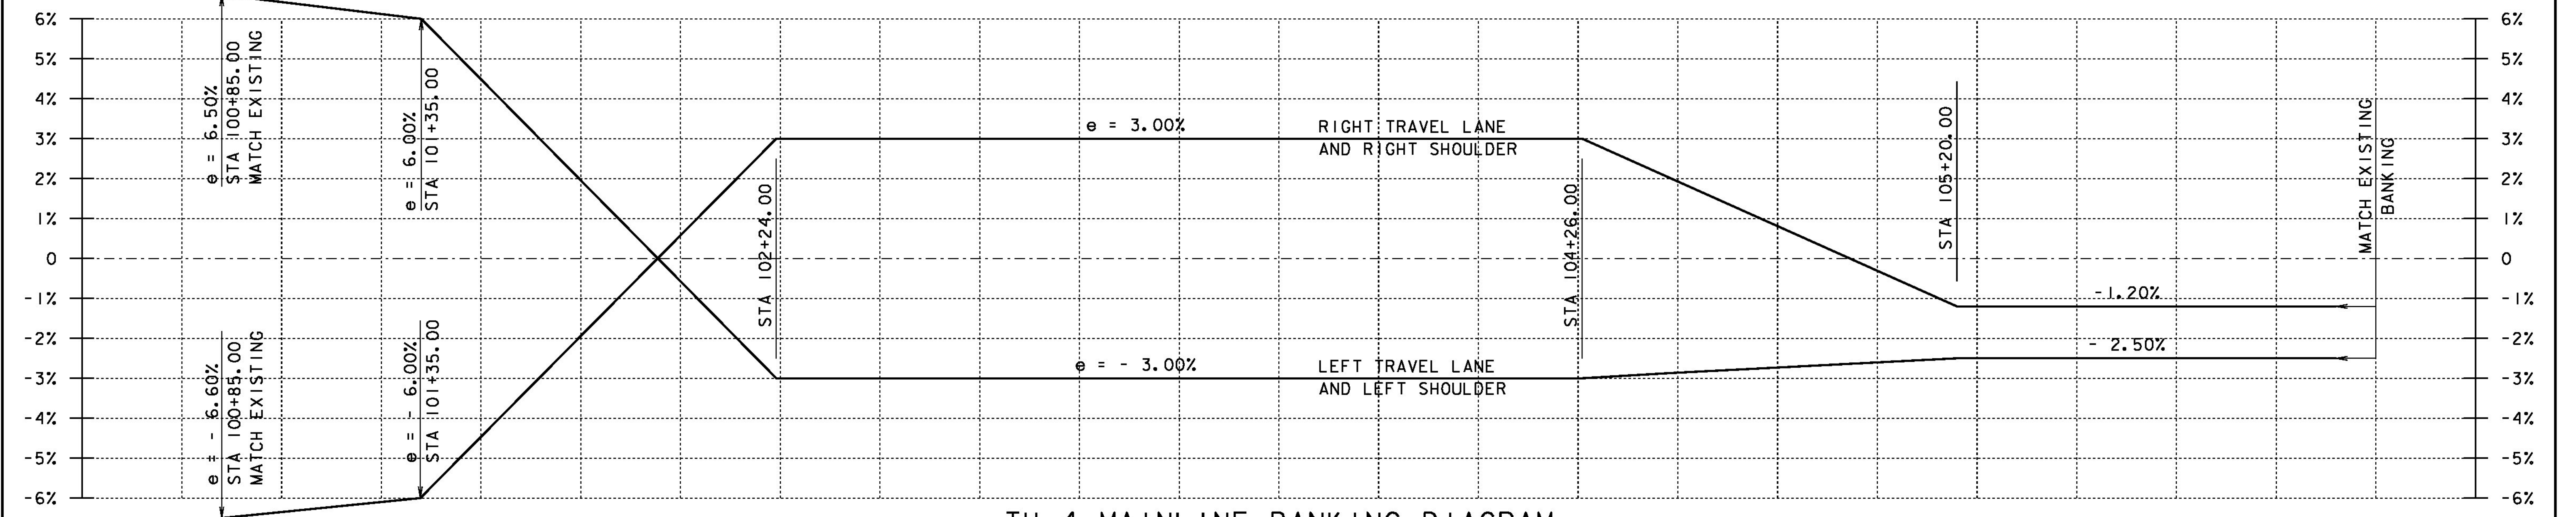

TH 4 MAINLINE BANKING DIAGRAM

HORIZONTAL SCALE: 1"=20'-0"
VERTICAL SCALE: 1"=2%

PROJECT NAME: SHREWSBURY	
PROJECT NUMBER: STP 1443 (44)	
FILE NAME: s94j154xs.dgn	PLOT DATE: 12-MAY-2014
PROJECT LEADER: C. CARLSON	DRAWN BY: M. LONGSTREET
DESIGNED BY: N. VANDENBERG	CHECKED BY: J. LACROIX
TH 4 PROFILE & BANKING DIAGRAM	SHEET 12 OF 36