


SOIL INFORMATION: BERKSHIRE
GRAVELLY FINE SANDY LOAM
K-FACTOR = 0.24, 8%-15% SLOPES
HYDROLOGIC SOIL GROUP: B

SOIL INFORMATION: PAXTON
FINE SANDY LOAM
K-FACTOR = 0.24, 15%-25% SLOPES
HYDROLOGIC SOIL GROUP: C

SOIL INFORMATION: SUNAPEE FINE
SANDY LOAM, VERY STONY
K-FACTOR = 0.28, 15%-35% SLOPES
HYDROLOGIC SOIL GROUP: B

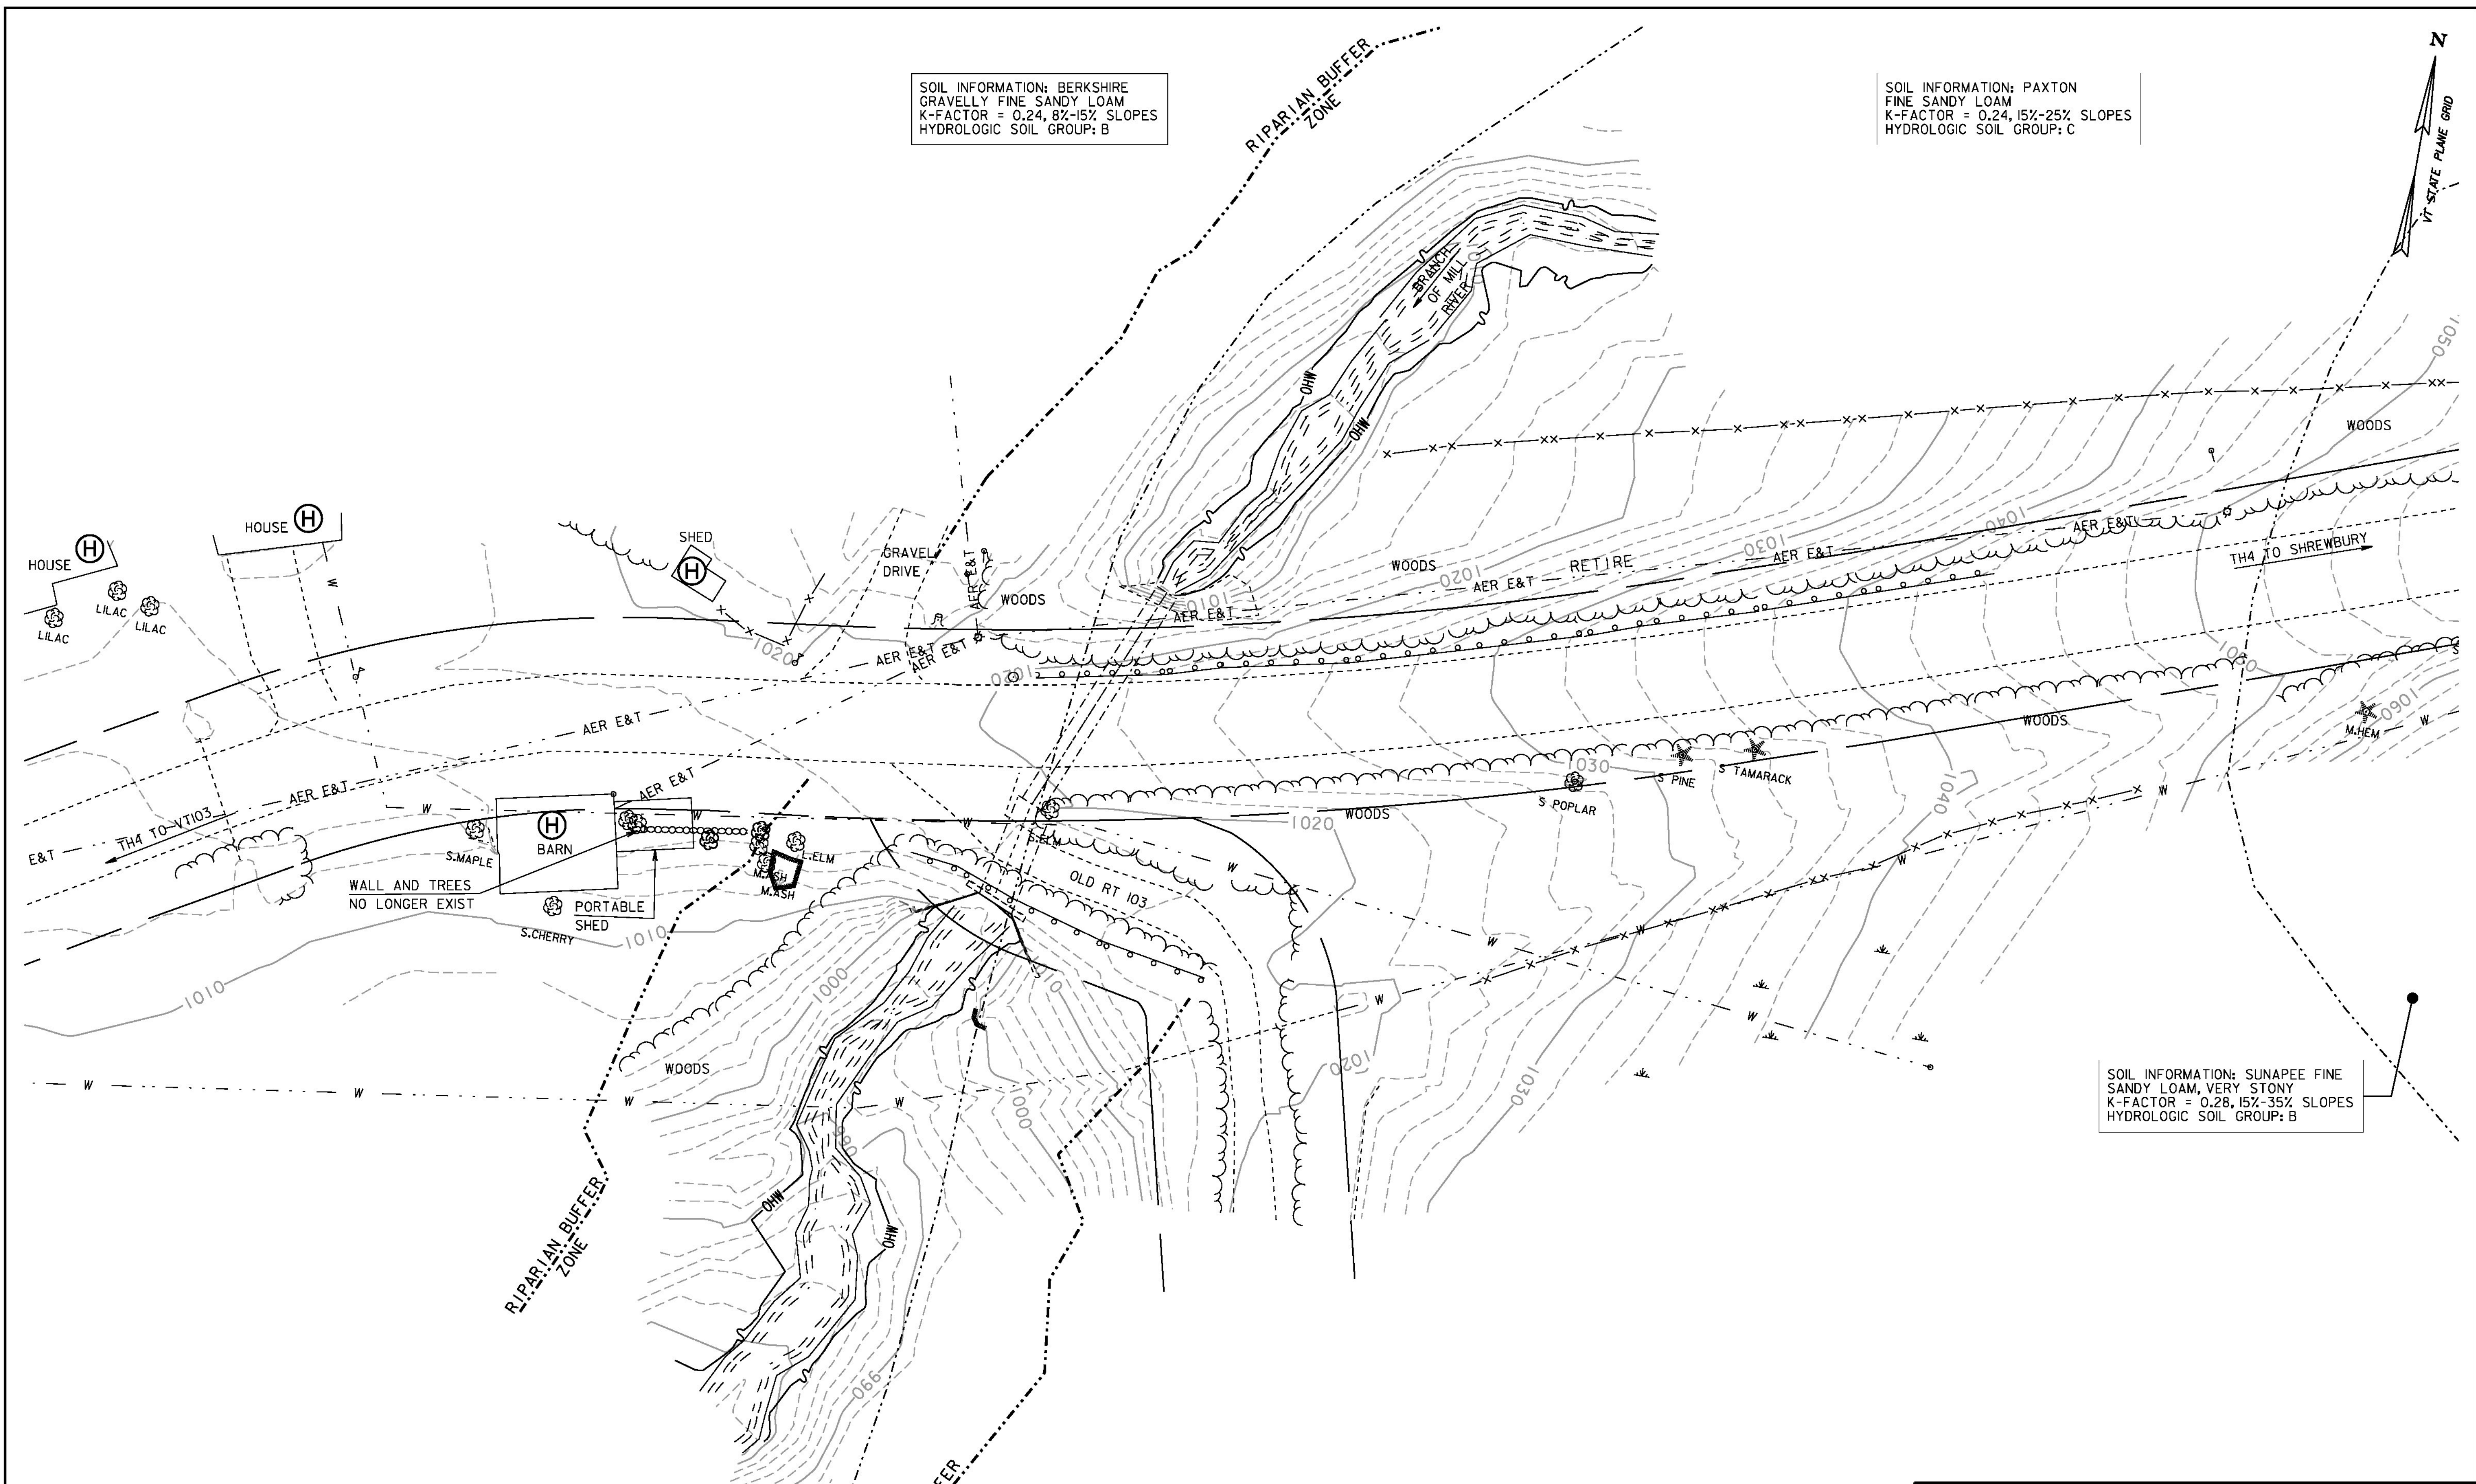

SCALE: 1" = 20'-0"
20 0 20

PROJECT NAME: SHREWSBURY	PLOT DATE: 12-MAY-2014
PROJECT NUMBER: STP 1443 (44)	DRAWN BY: M. LONGSTREET
FILE NAME: s94j154bdrero.dgn	CHECKED BY: J. LACROIX
PROJECT LEADER: C. CARLSON	SHEET 30 OF 36
DESIGNED BY: N. VANDENBERG	
EPSC EXISTING CONDITIONS	