
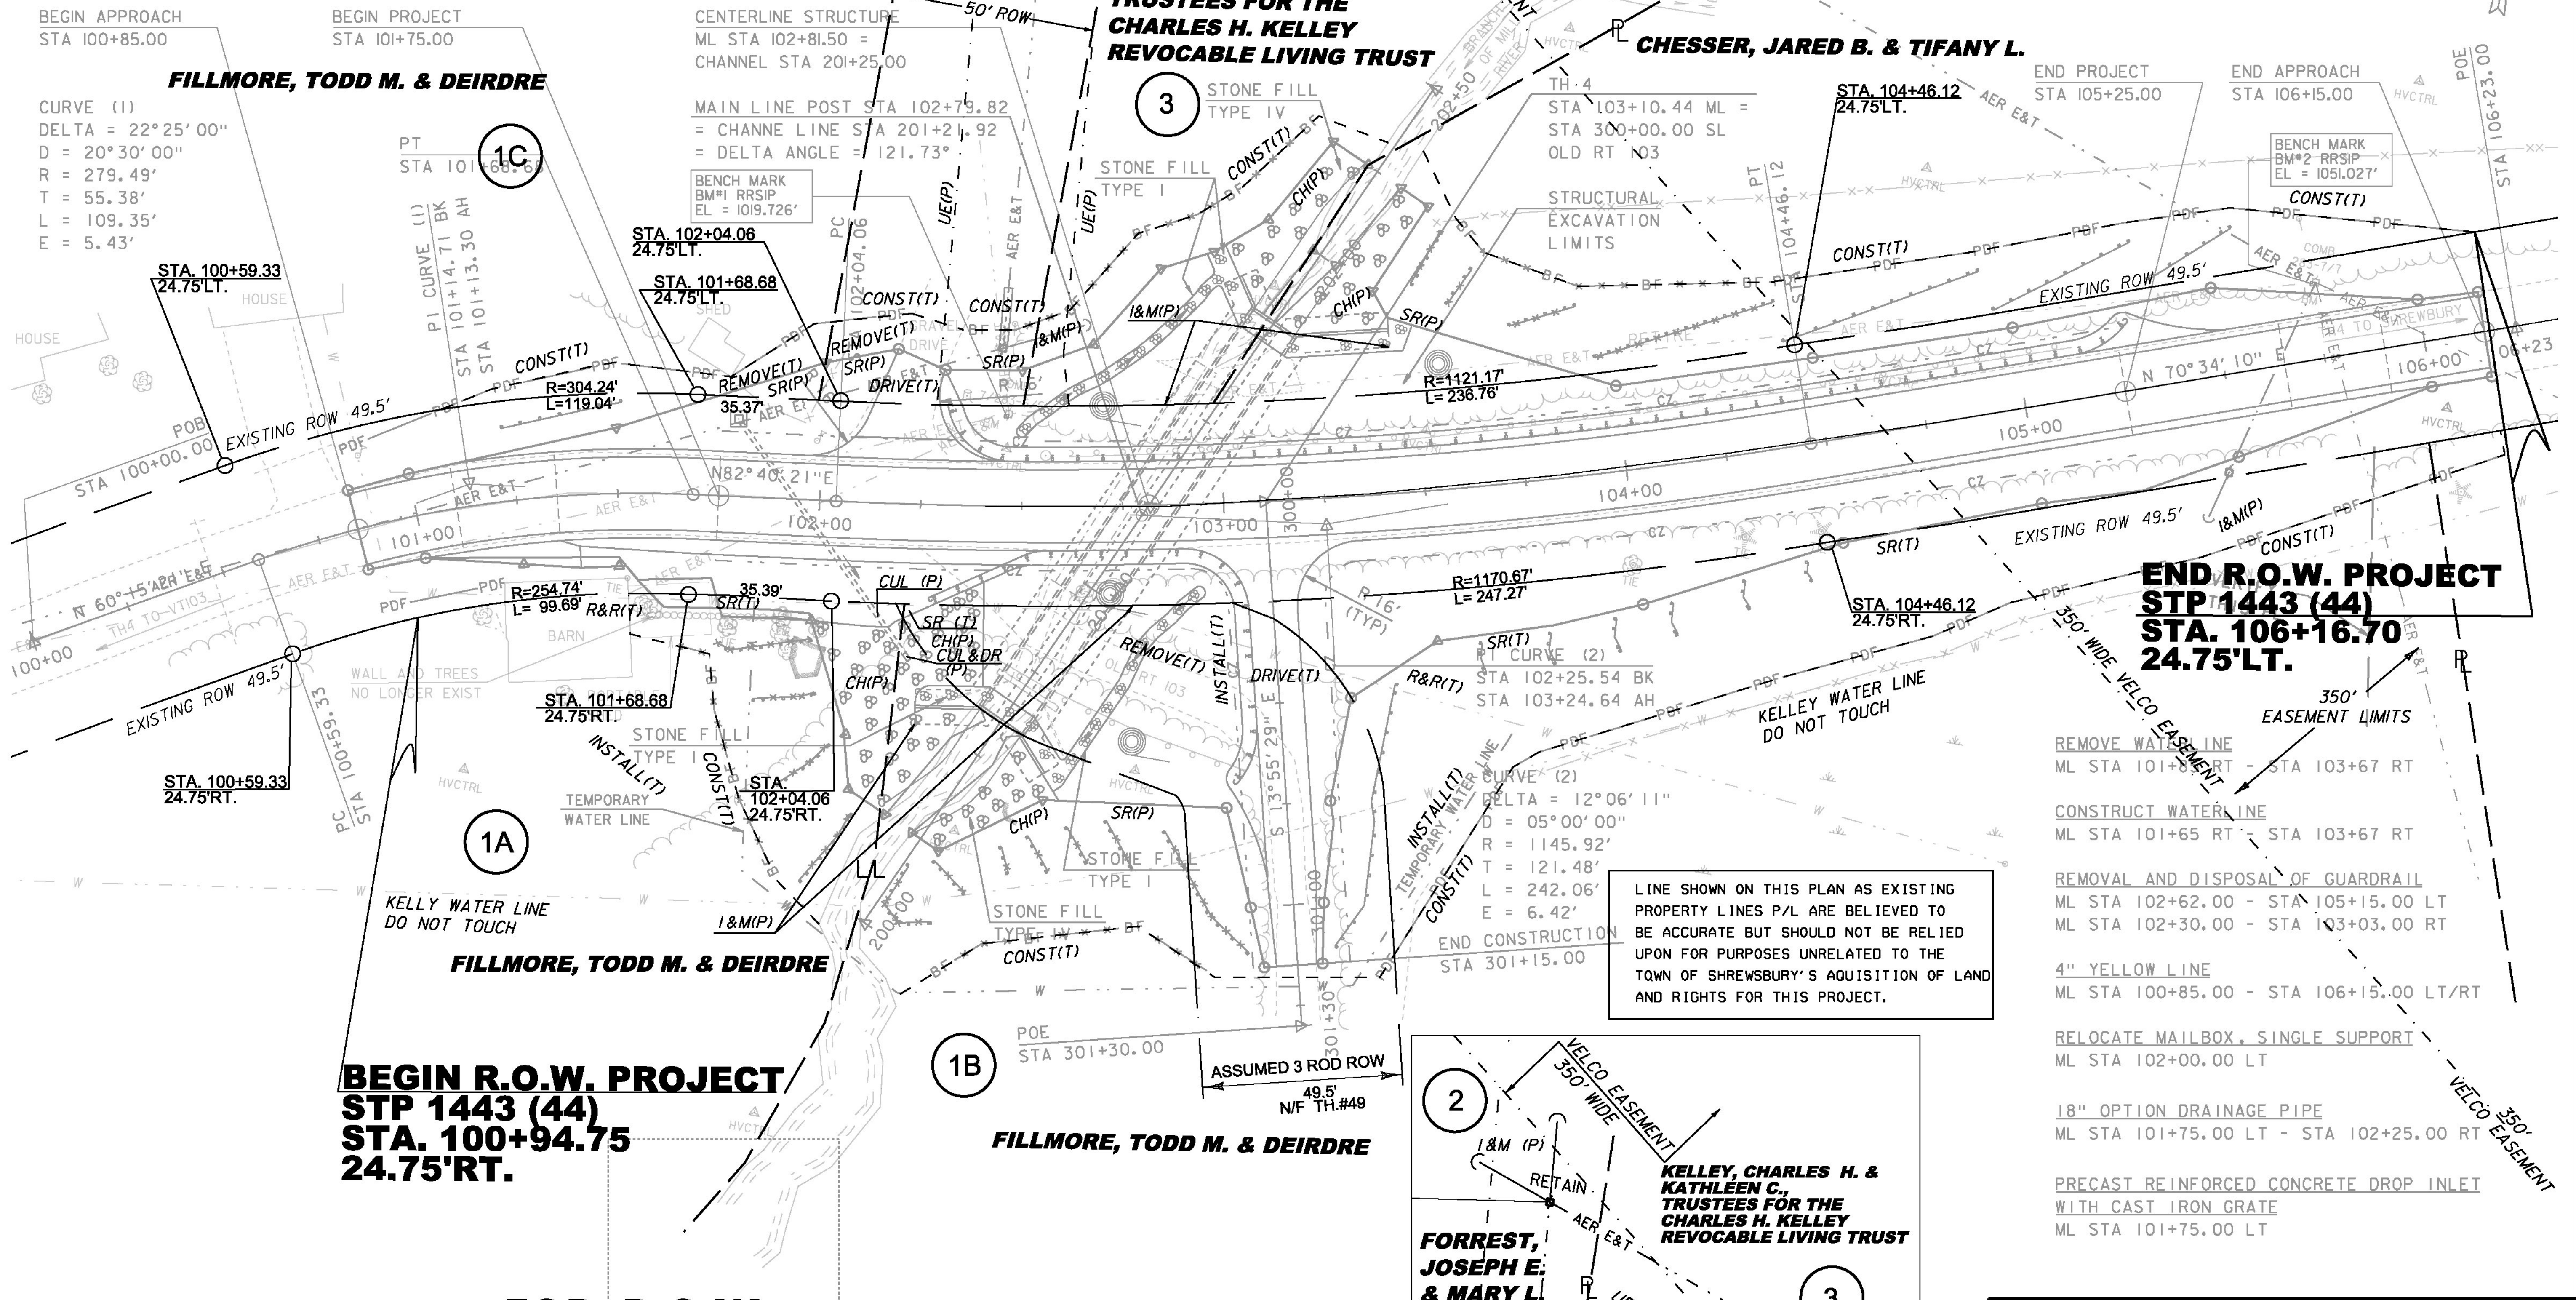


EXISTING STRUCTURE:
 6' DIAMETER x 65' LONG CMP WITH
 10' x 10' x 26' CONCRETE ARCH AT OUTFALL
 OVERALL LENGTH: 91'
 ROADWAY WIDTH: 21.4' OVER CMP

**FORREST, JOSEPH E.
 & MARY L.**

HEAVY DUTY STEEL BEAM GUARDRAIL, GALVANIZED
 ML STA 102+31.23 LT - ML STA 105+27.00 LT
 ML STA 102+04.00 RT - SL STA 300+68.00 LT

ANCHORS FOR STEEL BEAM RAIL
 ML STA 102+45.00 LT
 ML STA 105+14.00 LT
 ML STA 102+04.00 RT
 SL STA 300+54.96 RT

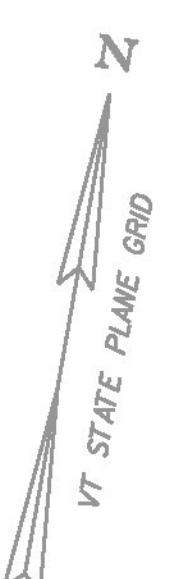

BEGIN APPROACH
 STA 100+85.00

BEGIN PROJECT
 STA 101+75.00

FILLMORE, TODD M. & DEIRDRE

CURVE (1)
 DELTA = 22° 25' 00"
 D = 20° 30' 00"
 R = 279.49'
 T = 55.38'
 L = 109.35'
 E = 5.43'

CENTERLINE STRUCTURE
 ML STA 102+81.50 =
 CHANNEL STA 201+25.00

MAIN LINE POST STA 102+79.82
 = CHANNEL LINE STA 201+21.92
 = DELTA ANGLE = 121.73°

**KELLEY, CHARLES H.
 & KATHLEEN C.,
 TRUSTEES FOR THE
 CHARLES H. KELLEY
 REVOCABLE LIVING TRUST**

CHESSER, JARED B. & TIFANY L.

**END R.O.W. PROJECT
 STP 1443 (44)
 STA. 106+16.70
 24.75'LT.**


**BEGIN R.O.W. PROJECT
 STP 1443 (44)
 STA. 100+94.75
 24.75'RT.**

**FOR R.O.W.
 USE ONLY**

LAYOUT PLAN

SCALE: 1" = 20'-0"
 20 0 20

LINE SHOWN ON THIS PLAN AS EXISTING
 PROPERTY LINES P/L ARE BELIEVED TO
 BE ACCURATE BUT SHOULD NOT BE RELIED
 UPON FOR PURPOSES UNRELATED TO THE
 TOWN OF SHREWSBURY'S ACQUISITION OF LAND
 AND RIGHTS FOR THIS PROJECT.

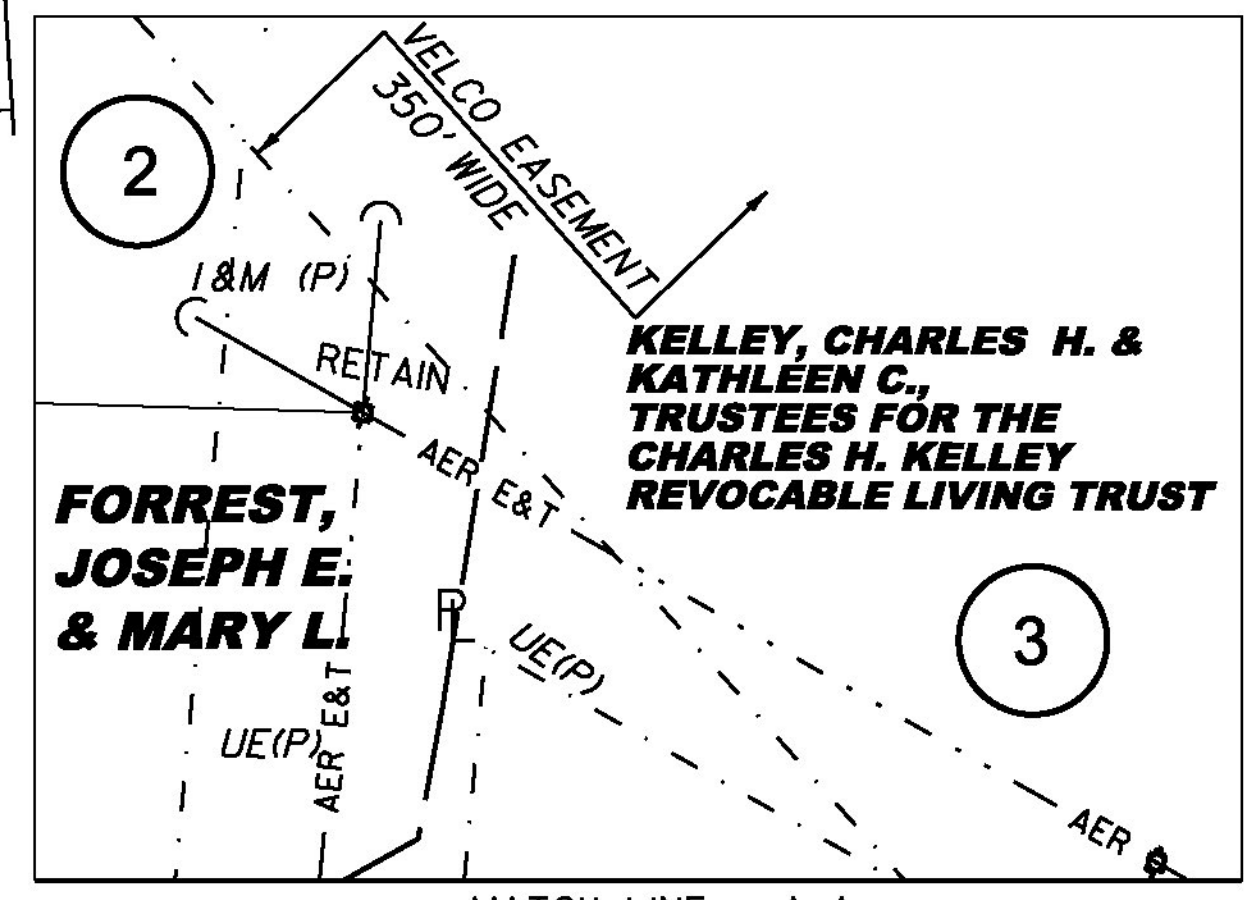

REMOVE WATER LINE
 ML STA 101+85.00 - STA 103+67 RT

CONSTRUCT WATER LINE
 ML STA 101+65 RT - STA 103+67 RT

REMOVAL AND DISPOSAL OF GUARDRAIL
 ML STA 102+62.00 - STA 105+15.00 LT
 ML STA 102+30.00 - STA 103+03.00 RT

4" YELLOW LINE
 ML STA 100+85.00 - STA 106+15.00 LT/RT

RELOCATE MAILBOX, SINGLE SUPPORT
 ML STA 102+00.00 LT

18" OPTION DRAINAGE PIPE
 ML STA 101+75.00 LT - STA 102+25.00 RT

PRECAST REINFORCED CONCRETE DROP INLET
 WITH CAST IRON GRATE
 ML STA 101+75.00 LT

PROJECT NAME: SHREWSBURY
 PROJECT NUMBER: STP 1443 (44)

FILE NAME: s94j154bdr.dgn
 PROJECT LEADER: C. CARLSON
 DESIGNED BY: N. VANDENBERG
 ROW LAYOUT SHEET 1

PLOT DATE: 19-AUG-2014
 DRAWN BY: M. LONGSTREET
 CHECKED BY: J. LACROIX
 ROW SHEET 36 OF 36