


QUANTITY SHEET 2

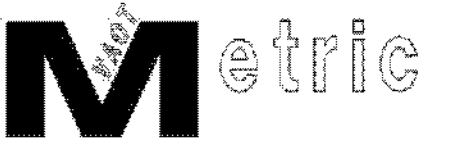

SUMMARY OF ESTIMATED QUANTITIES										TOTALS		DESCRIPTIONS				DETAILED SUMMARY OF QUANTITIES			
						ROADWAY	EROSION CONTROL	TRAINING	BRIDGE	FULL C.E. ITEMS	GRAND TOTAL	FINAL	UNIT	ITEMS	ITEM NUMBER	ROUND	QUANTITIES	UNIT	ITEMS
						10					10		CM	DUST CONTROL WITH WATER	609.10				
						10					10		T	DUST AND ICE CONTROL WITH CALCIUM CHLORIDE	609.15				
									10		10		CM	STONE FILL, TYPE I	613.10				
									390		390		CM	STONE FILL, TYPE III	613.12				
						12					12		M	VERTICAL GRANITE CURB	616.21				
						1.4					1.4		SM	DETECTABLE WARNING SURFACE	618.30				
						5					5		EACH	ENERGY ABSORPTION ATTENUATOR	621.56				
						64.6					64.6		M	ALUMINUM APPROACH RAILING, ANODIZED	621.745				
						50					50		M	REMOVAL AND DISPOSAL OF GUARDRAIL	621.80				
						100					100		HR	UNIFORMED TRAFFIC OFFICERS	630.10				
						1000					1000		HR	FLAGGERS	630.15				
										1	1		LS	FIELD OFFICE, ENGINEERS	631.10				
										1	1		LS	TESTING EQUIPMENT, CONCRETE	631.16				
										1	1		LS	TESTING EQUIPMENT, BITUMINOUS	631.17				
										3000	3000		DL	FIELD OFFICE TELEPHONE (N.A.B.I.)	631.26				
								520			520		HR	EMPLOYEE TRAINEESHIP	634.10				
						1					1		LS	MOBILIZATION/DEMOBILIZATION	635.11				
						1					1		LS	TRAFFIC CONTROL	641.10				
						1260					1260		M	100 MM WHITE LINE	646.20				
						900					900		M	100 MM YELLOW LINE	646.21				
						7.2					7.2		M	600 MM STOP BAR	646.26				
						12					12		EACH	LETTER OR SYMBOL	646.30				
						100					100		EACH	LINE STRIPING TARGETS	646.76				
						256					256		SM	REMOVAL OF EXISTING PAVEMENT MARKINGS	646.85				
									390		390		SM	GEOTEXTILE UNDER STONE FILL	649.31				
							40				40		SM	GEOTEXTILE FOR SILT FENCE	649.51				
							230				230		SM	GEOTEXTILE FOR SILT FENCE, WOVEN WIRE REINFORCED	649.515				
							230				230		SM	GEOTEXTILE FOR FILTER CURTAIN	649.61				
							10				10		KG	SEED	651.15				
							10				10		KG	SEED, WINTER RYE	651.17				
							100				100		KG	FERTILIZER	651.18				
							1				1		T	AGRICULTURAL LIMESTONE	651.20				
							1				1		T	HAY MULCH	651.25				
							100				100		CM	TOPSOIL	651.35				
									340		340		SM	GRUBBING MATERIAL	651.40				
							1				1		LS	EPSC PLAN	652.10				
							50				50		HR	MONITORING EPSC PLAN	652.20				
							1				1		LU	MAINTENANCE OF EPSC PLAN (N.A.B.I.)	652.30				
							670				670		SM	TEMPORARY EROSION MATTING	653.20				
							10				10		CM	TEMPORARY STONE CHECK DAM, TYPE I	653.25				

N.A.B.I. = NOT A BID ITEM

PROJECT NAME:	NEWFANE
PROJECT NUMBER:	BRF 0106(3)S
FILE NAME: s95j280qs.xls	PLOT DATE: 07/29/2011
PROJECT LEADER: C. CARLSON	DRAWN BY: C. MOONEY
DESIGNED BY: T. LACKEY	CHECKED BY: G. SWEENEY
QUANTITY SHEET #2	SHEET 7 OF 70