


PLAN

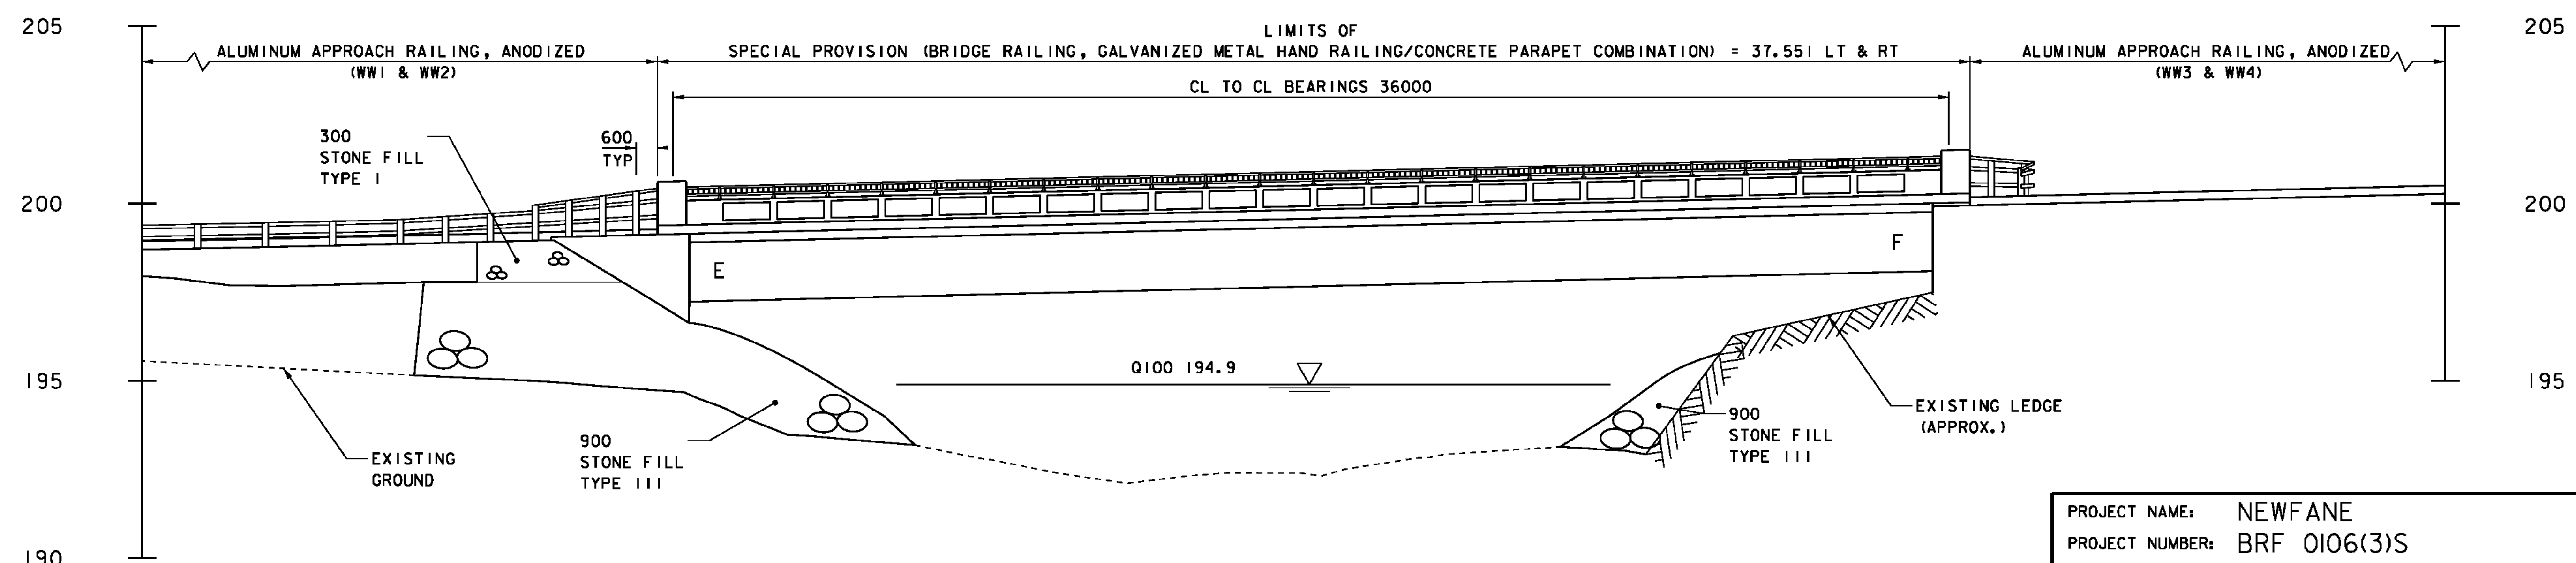

ELEVATION

PROJECT NAME:	NEWFANE	FILE NAME:	s95j280pe.dgn	PLOT DATE:	22-JUL-2011
PROJECT NUMBER:	BRF 0106(3)S	PROJECT LEADER:	C. CARLSON	DRAWN BY:	C. MOONEY
		DESIGNED BY:	T. LACKEY	CHECKED BY:	G. SWEENEY
		PLAN & ELEVATION		SHEET 25	OF 70