


CURB SIDE CORNER SHOWN. SIDEWALK SIDE SIMILAR, SEE SHEET 45.

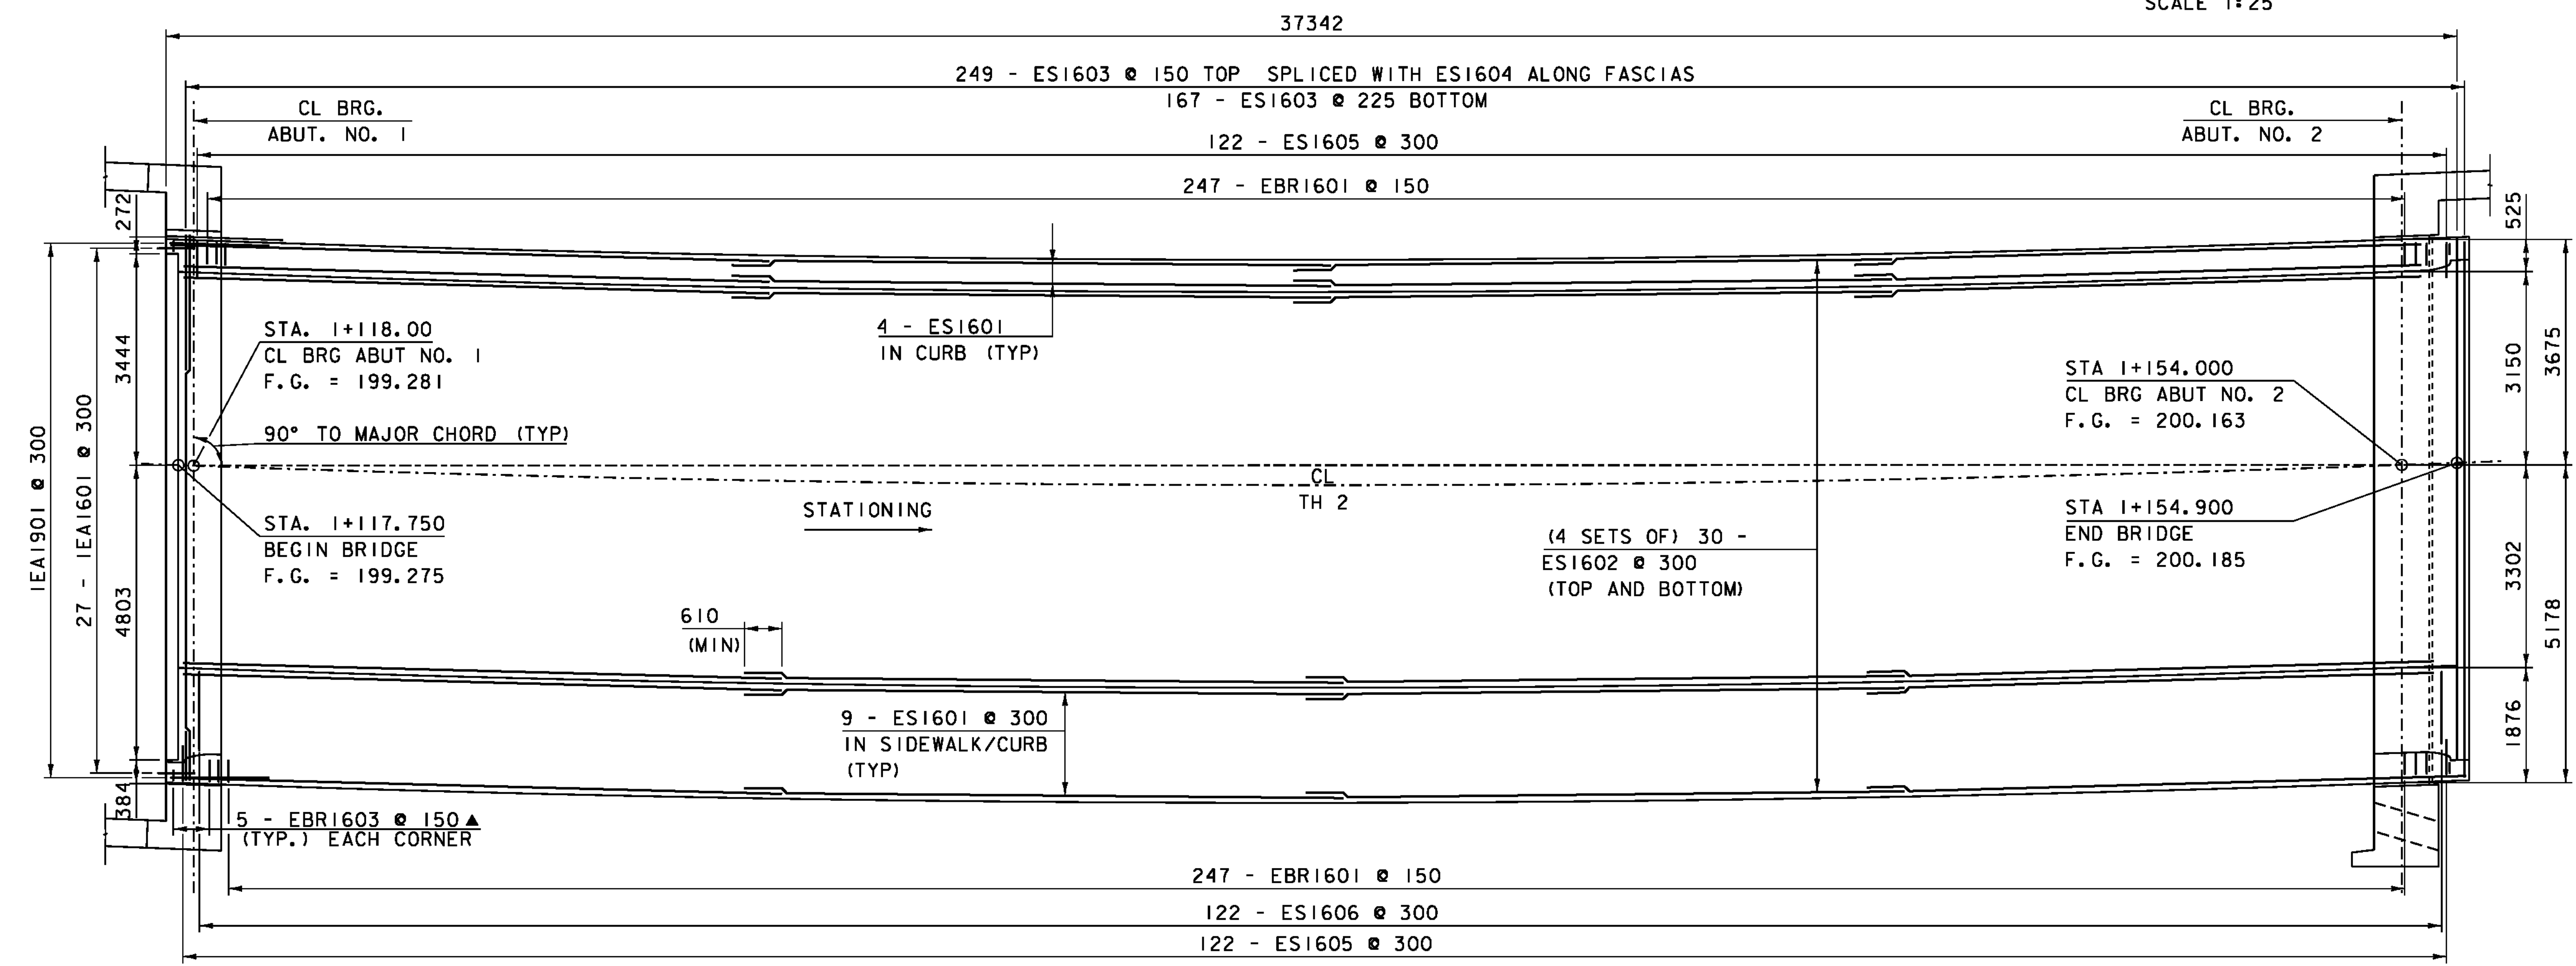

BCP = SPECIAL PROVISION (BITUMINOUS CONCRETE PAVEMENT, SMALL QUANTITY)

**NOTES:**  
 NF = NEAR FACE  
 FF = FAR FACE  
 EF = EACH FACE  
 ▲ = CUT TO FIT IN FIELD  
 80 COVER UNLESS OTHERWISE SPECIFIED ON THE PLANS

|                                |                        |
|--------------------------------|------------------------|
| PROJECT NAME: NEW FANE         | PLOT DATE: 22-JUL-2011 |
| PROJECT NUMBER: BRF 0106 (3) S | DRAWN BY: C. MOONEY    |
| FILE NAME: s95j280sup.dgn      | CHECKED BY: G. SWEENEY |
| PROJECT LEADER: C. CARLSON     | SHEET 26 OF 70         |
| DESIGNED BY: T. LACKEY         |                        |