


BRIDGE PLAQUE VIEW "A-A"  
NOT TO SCALE

BRIDGE PLAQUE NOTES

1. VTRANS WILL SUPPLY THE BRIDGE PLAQUE.
2. INSTALL THE PLAQUE AS SHOWN OR AS DIRECTED BY THE ENGINEER.
3. INSTALLATION OF BRIDGE PLAQUE TO BE PAID INCIDENTAL TO CONCRETE, SPECIAL PROVISION (HIGH PERFORMANCE CONCRETE CLASS A, LOW CEMENT)

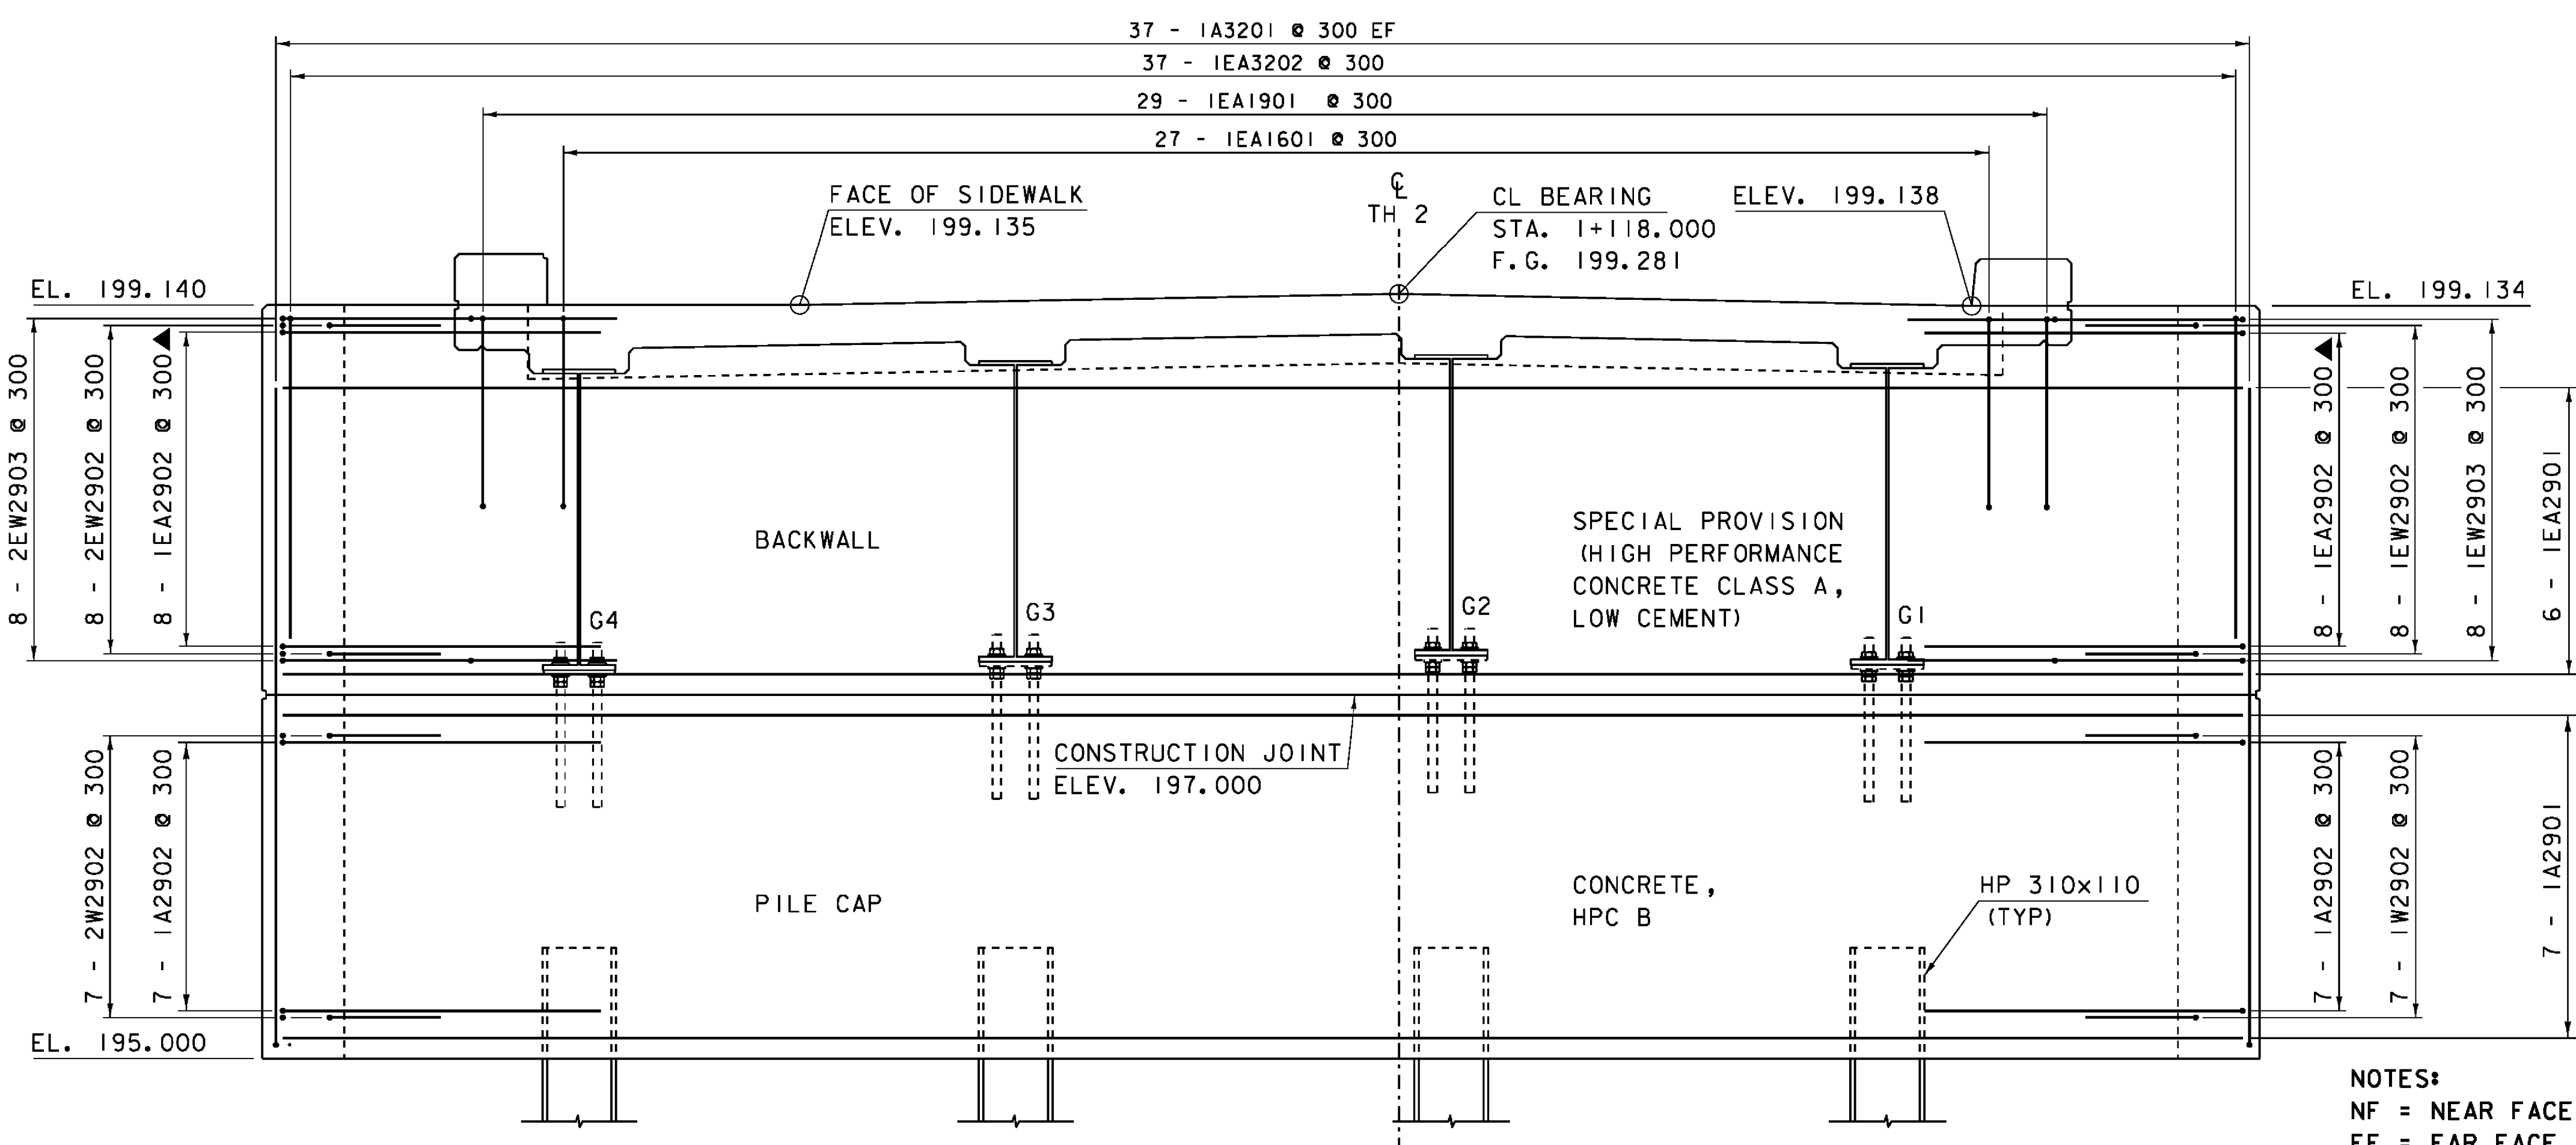

ABUTMENT I GIRDER SEAT ELEVATION (TOP OF LEVELING PLATE)	
GIRDER 1	197.165
GIRDER 2	197.215
GIRDER 3	197.181
GIRDER 4	197.135

NOTES:  
 NF = NEAR FACE  
 FF = FAR FACE  
 EF = EACH FACE  
 ▲ = CUT TO FIT IN FIELD  
 80 COVER UNLESS OTHERWISE SPECIFIED ON THE PLANS

PROJECT NAME: NEWFANE	PLOT DATE: 25-APR-2012
PROJECT NUMBER: BRF 0106 (3) S	DRAWN BY: C. MOONEY
FILE NAME: 95j280sub.dgn	CHECKED BY: G. SWEENEY
PROJECT LEADER: C. CARLSON	SHEET 34 OF 70
DESIGNED BY: T. LACKEY	
ABUTMENT I DETAILS	

KEY	DATE	BY	REVISION
△	04/24/2012	VAOT	MODIFIED ABUTMENT NO. 1 DIMENSIONS.