



Profile Along T.H. 4 / T.H. 1

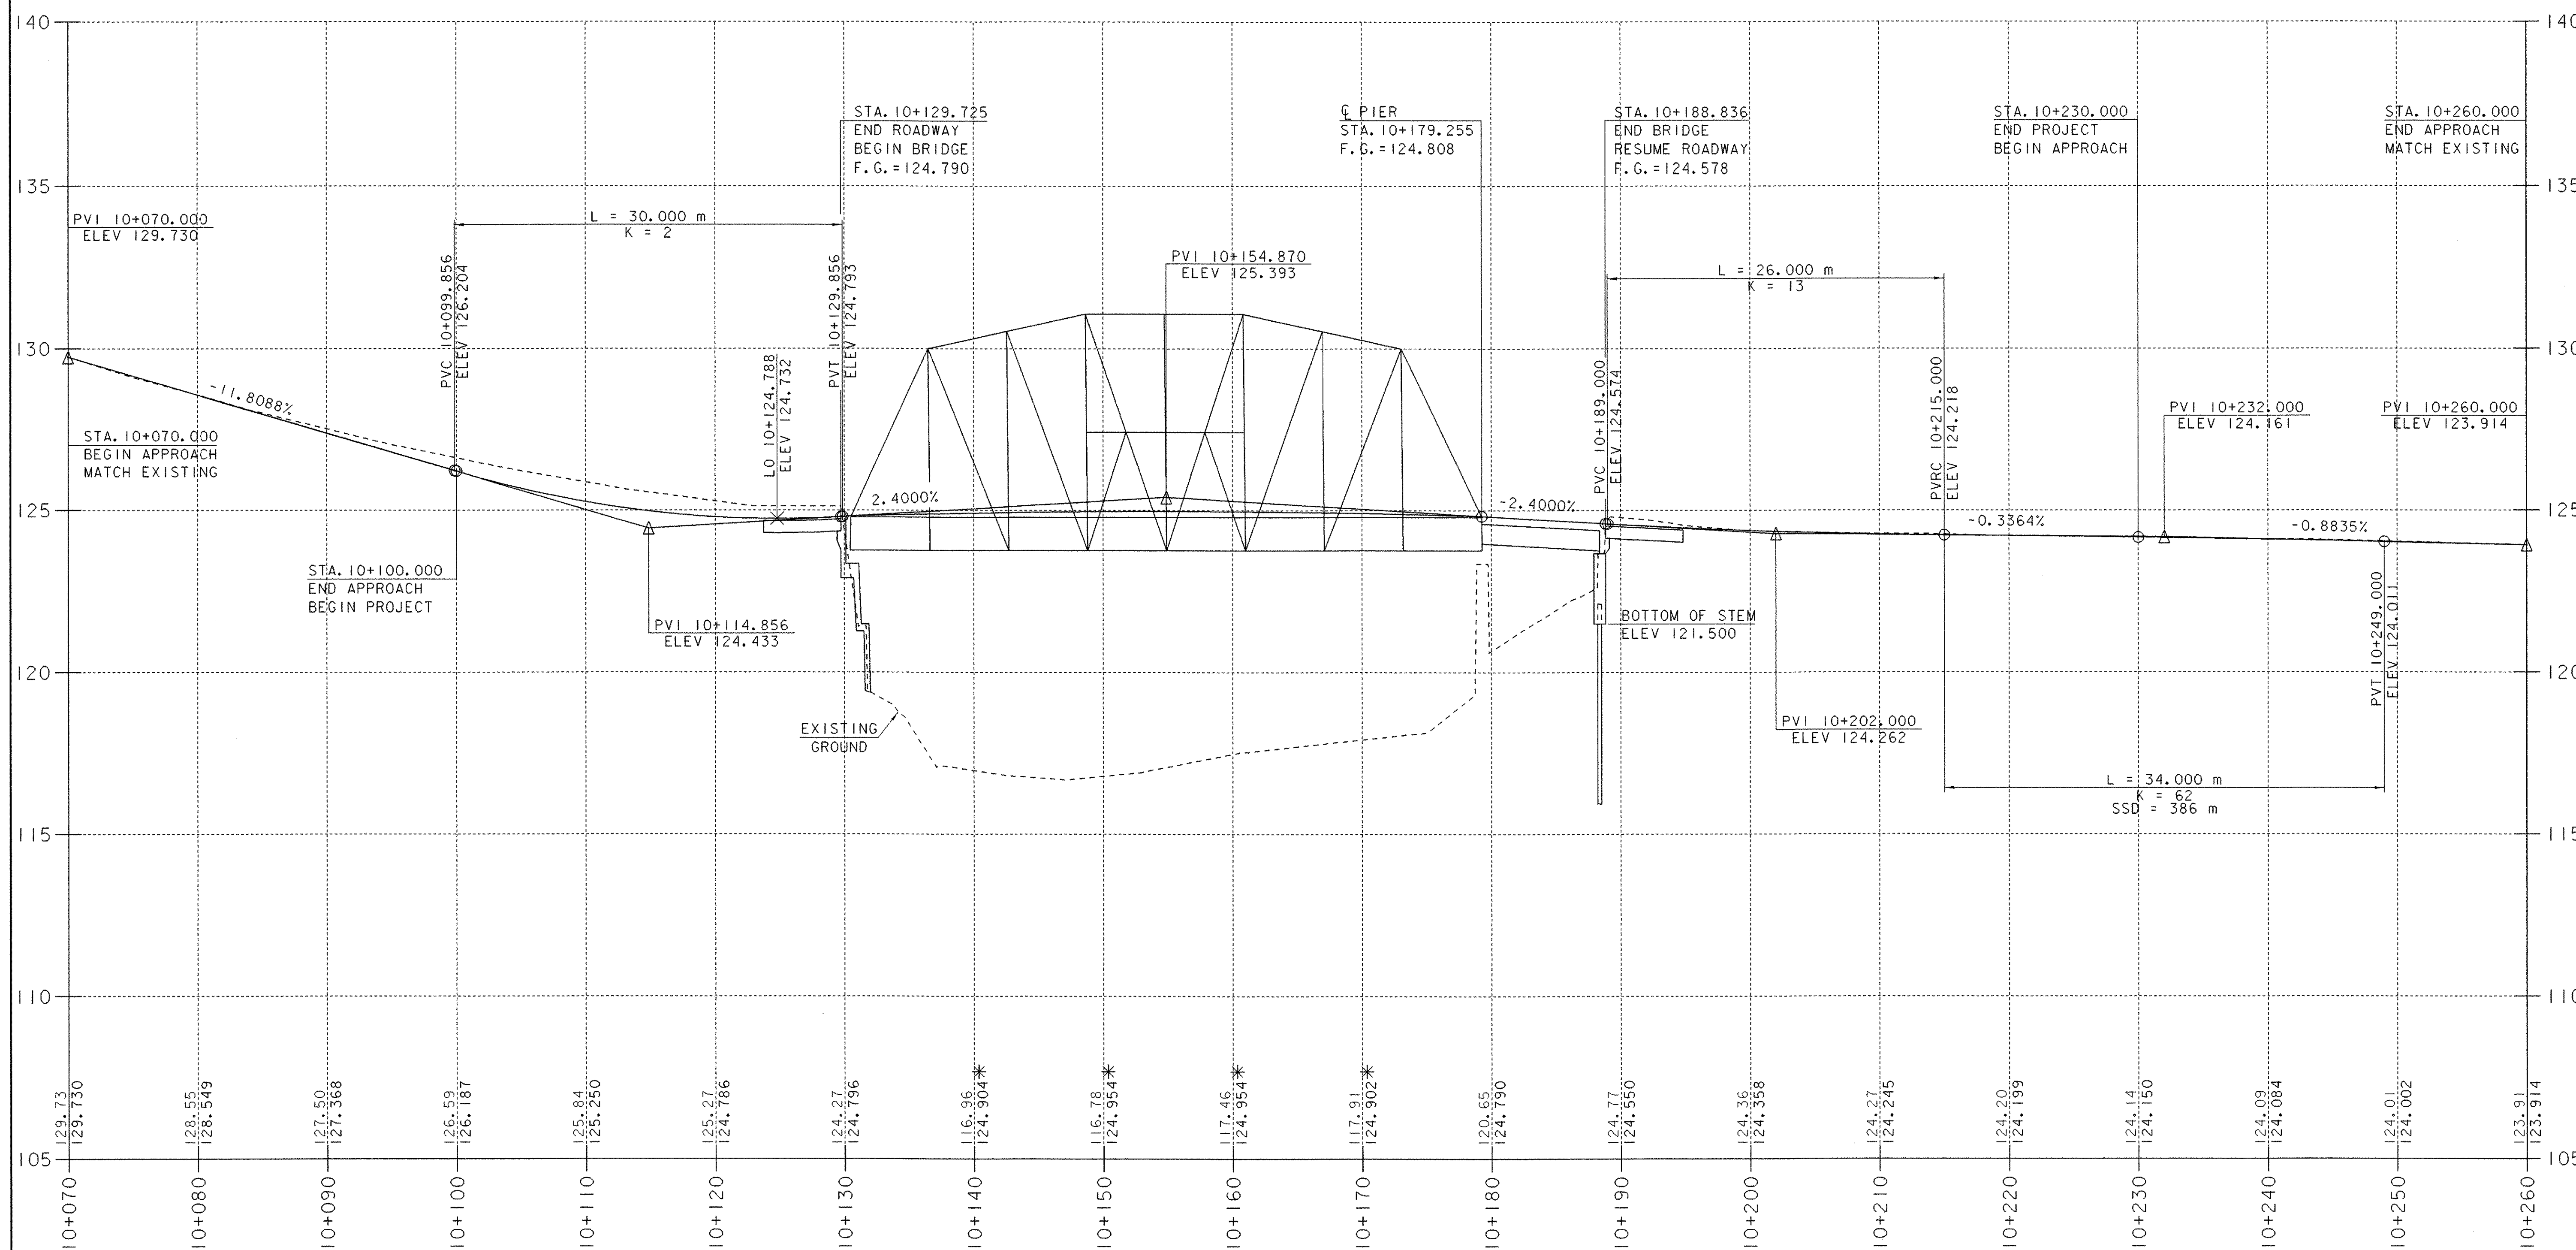

* GRADES SHOWN ARE BASED ON A 150mm RESIDUAL CAMBER AFTER ALL DEAD LOADS ARE APPLIED. SEE PROJECT NOTE 32 ON SHEET 25.

NOTE:
ELEVATIONS SHOWN TO THE NEAREST HUNDREDTH ARE EXISTING GRADE.
ELEVATIONS SHOWN TO THE NEAREST THOUSANDTH ARE FINISH GRADE.

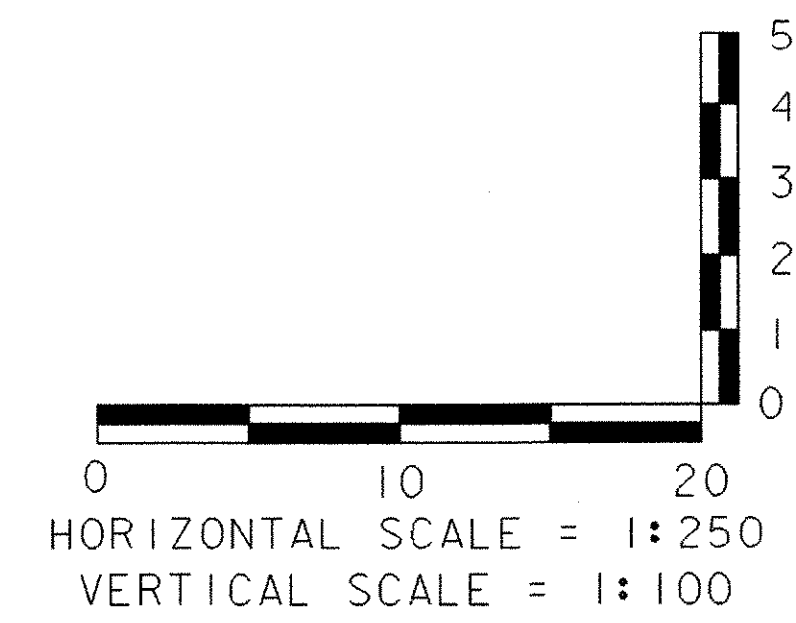

PROFILE SHEET

PROJECT NAME:	BROOKLINE NEWFANE
PROJECT NUMBER:	BHO 1442 (25)
FILE NAME:	951278\Structures\sj266p1.i
PROJECT MANAGER:	R. WHITCOMB
DESIGNED BY:	G. ROY
PLOT DATE:	26-JUN-2003
DRAWN BY:	G. ROY
CHECKED BY:	M. LOZIER
SHEET	14 OF 78