
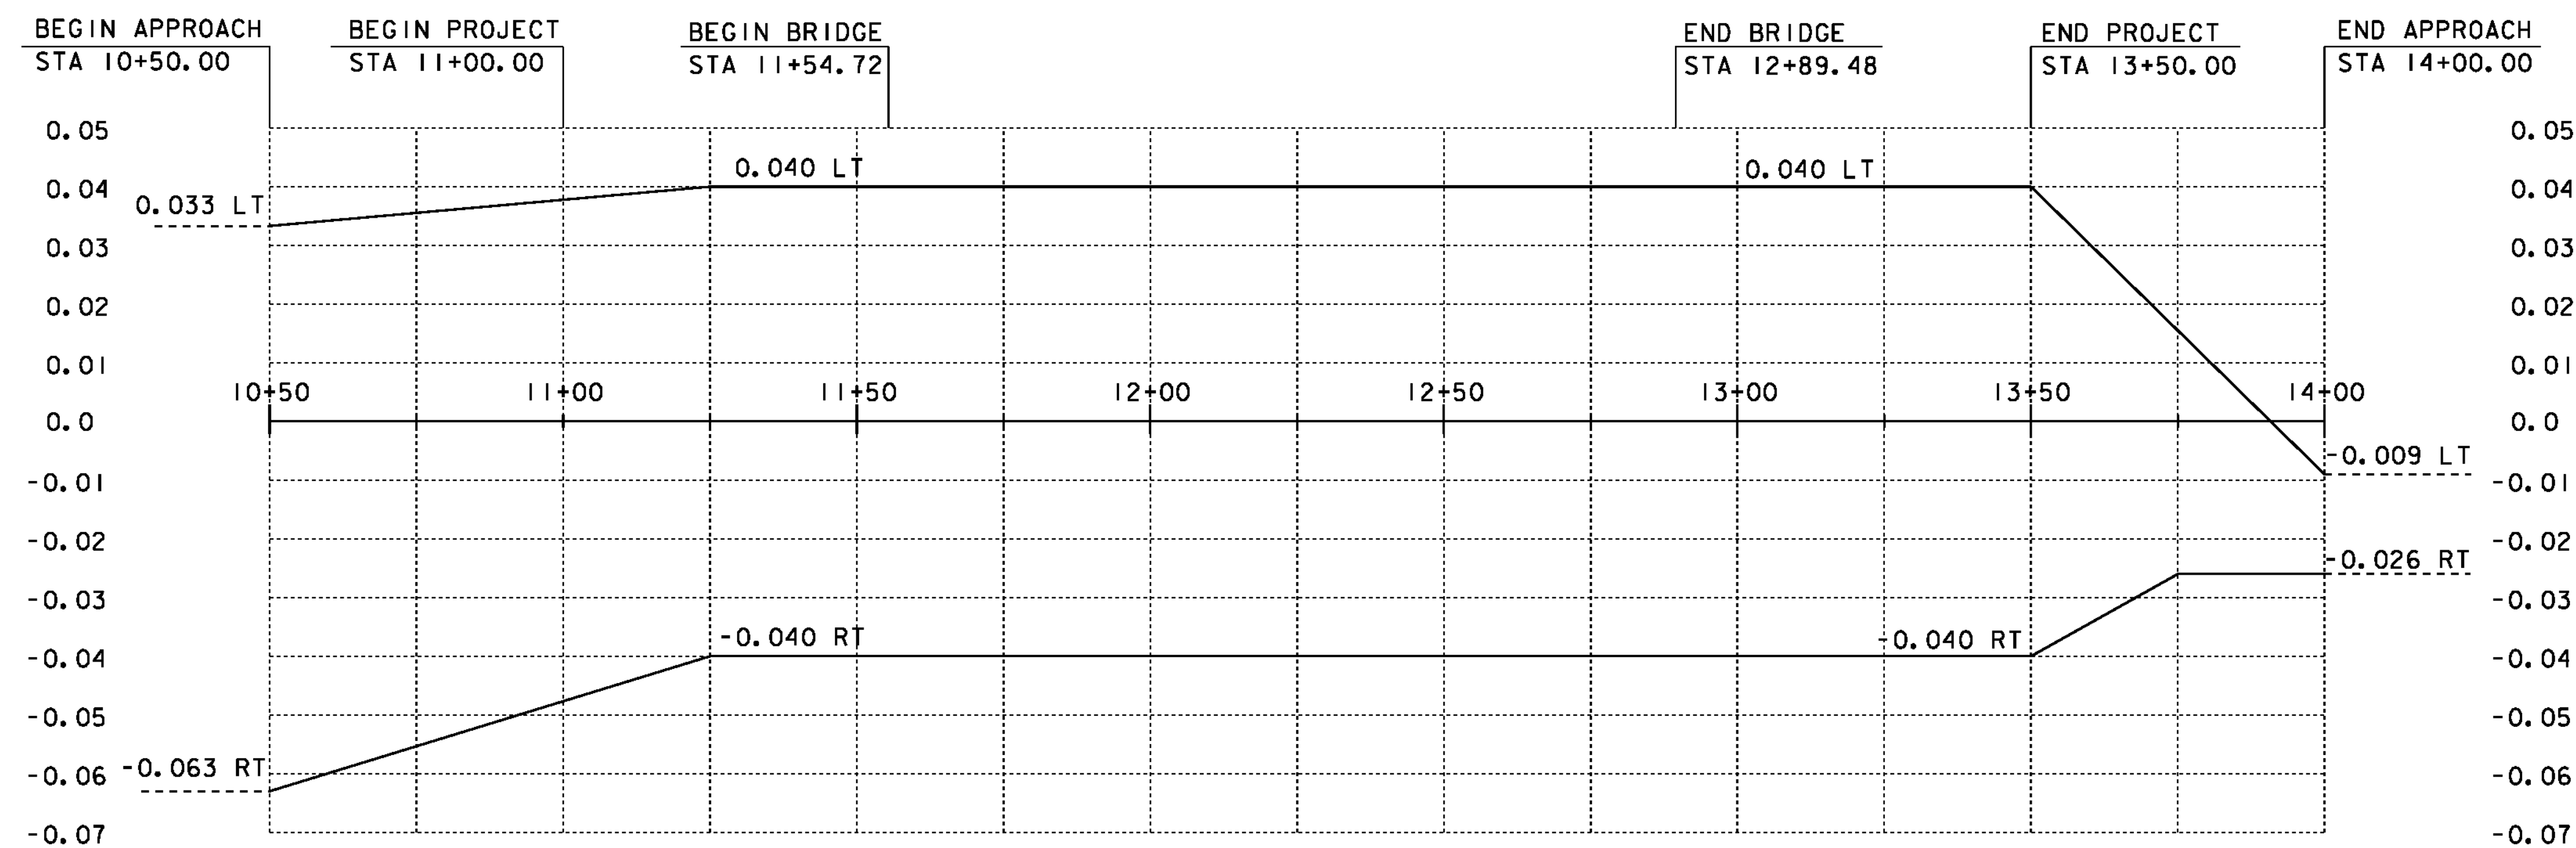


**MAINLINE PROFILE**

HOR. SCALE 1" = 20'-0"  
 VER. SCALE 1" = 10'-0"

THE GRADES SHOWN TO THE NEAREST TENTH ARE THE ORIGINAL GROUND ELEVATIONS ALONG THE PROPOSED ALIGNMENT.  
 THE GRADES SHOWN TO THE NEAREST HUNDREDTH ARE THE FINISH GRADES ALONG THE PROPOSED ALIGNMENT.

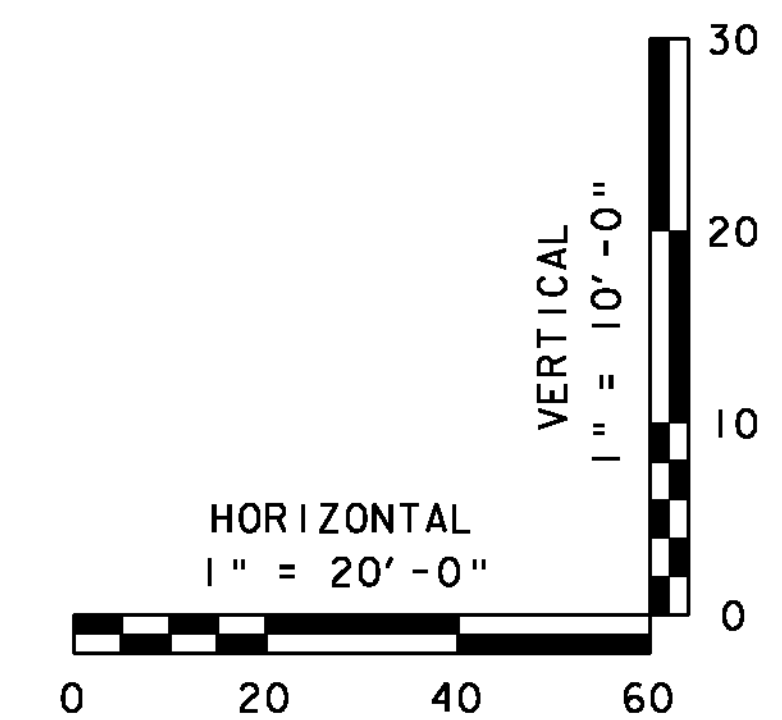

**BANKING DIAGRAM**

HOR. SCALE 1" = 20'-0"  
 NO VERT. SCALE

PROJECT NAME: SPRINGFIELD  
 PROJECT NUMBER: BRO 1442(26)

FILE NAME: s95j282pro.dgn  
 PROJECT LEADER: K. HIGGINS  
 DESIGNED BY: J. SALVATORI  
 MAINLINE PROFILE

PLOT DATE: 30-AUG-2011  
 DRAWN BY: J. SALVATORI  
 CHECKED BY: J. LACROIX  
 SHEET 10 OF 52