



NOTE:
 NF = NEAR FACE
 FF = FAR FACE
 EF = EACH FACE
 ▲ = CUT TO FIT IN FIELD
 3" CLEAR, UNLESS OTHERWISE SPECIFIED ON THE PLANS.
 2'-2" BAR LAP UNLESS OTHERWISE SPECIFIED ON THE PLANS.

**ABUTMENT 2 BACKWALL
 PLAN VIEW**
 SCALE 1/2" = 1'-0"

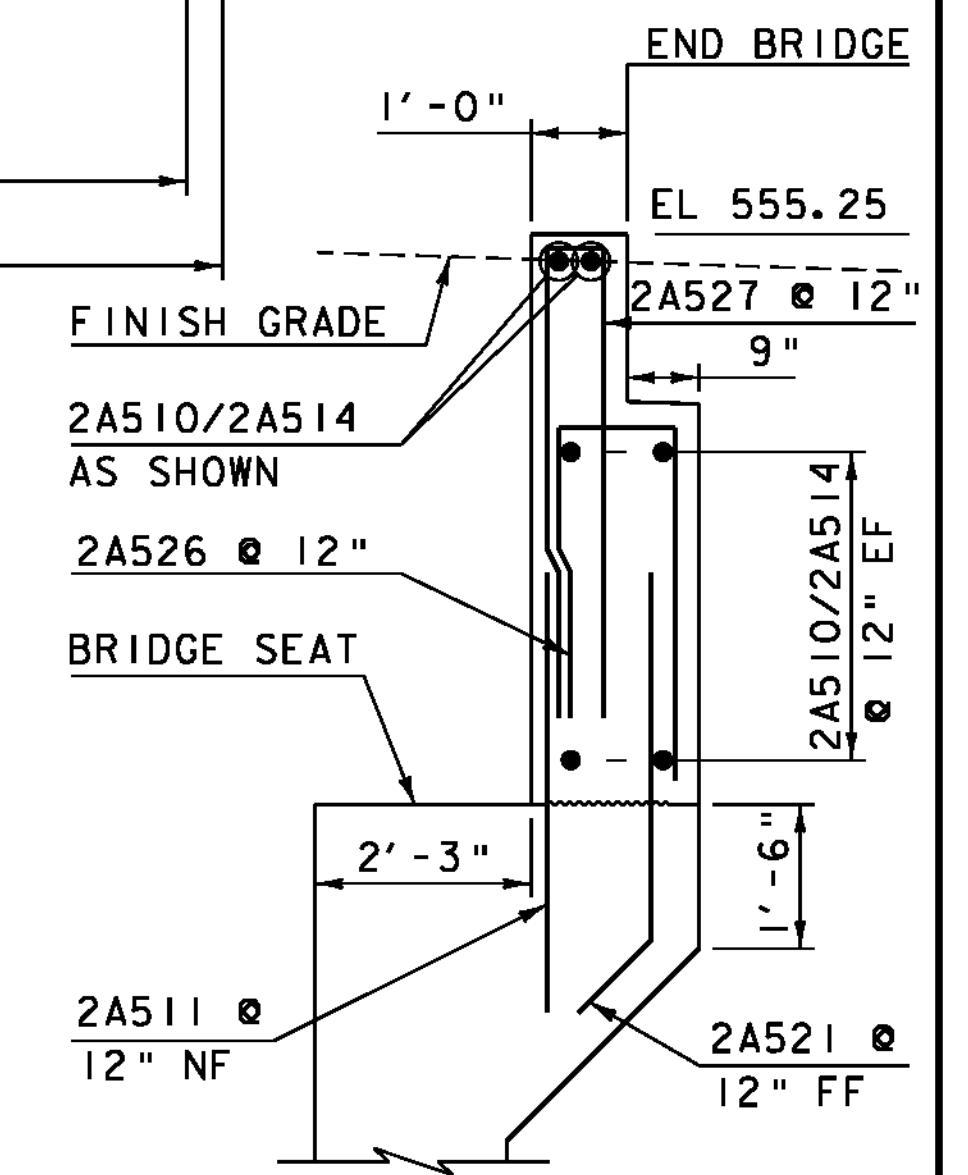

**ABUTMENT 2 BACKWALL
 SECTION B-B**
 SCALE 1/2" = 1'-0"

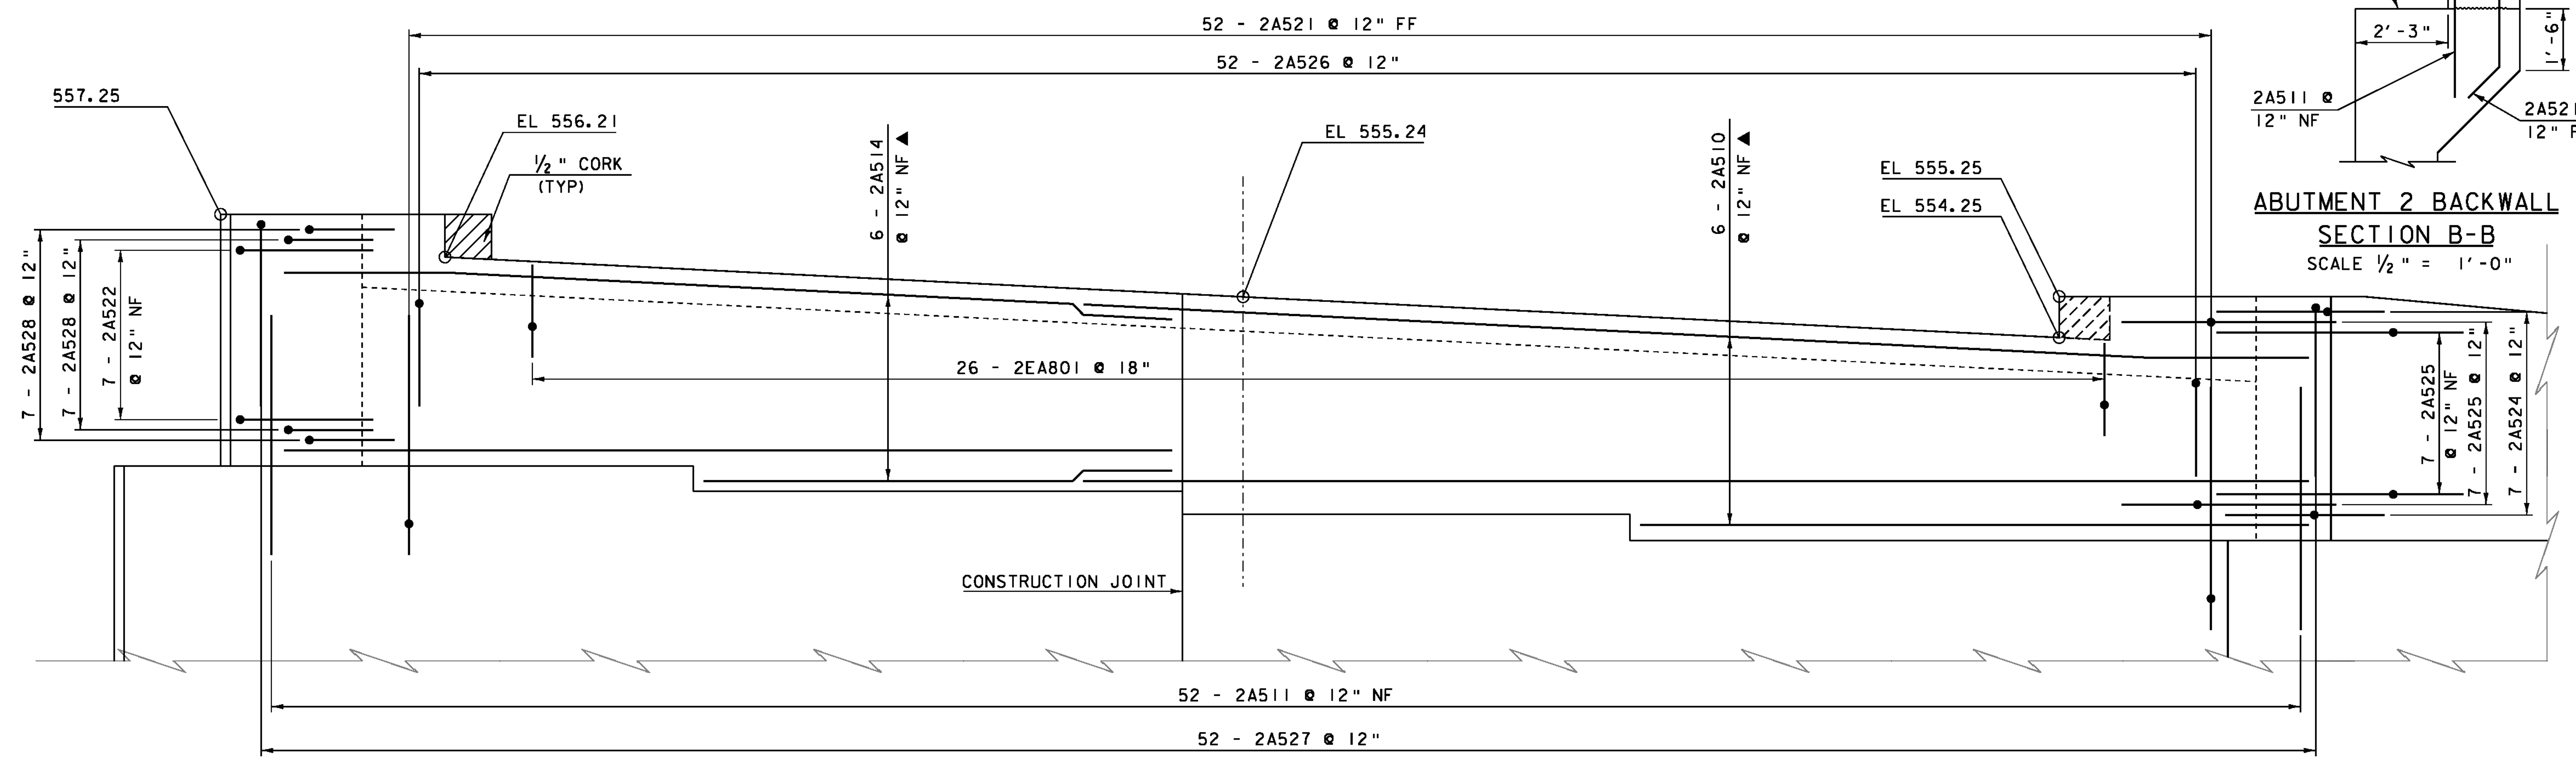

**ABUTMENT 2 BACKWALL
 ELEVATION VIEW**
 SCALE 1/2" = 1'-0"

| | |
|------------------------------|------------------------|
| PROJECT NAME: SPRINGFIELD | PLOT DATE: 30-AUG-2011 |
| PROJECT NUMBER: BRO 1442(26) | DRAWN BY: R. PELLET |
| FILE NAME: s95j282sub.dgn | CHECKED BY: J. LACROIX |
| PROJECT LEADER: K. HIGGINS | SHEET 34 OF 52 |
| DESIGNED BY: J. GRIFFIN | |
| ABUTMENT 2 BACKWALL DETAILS | |