


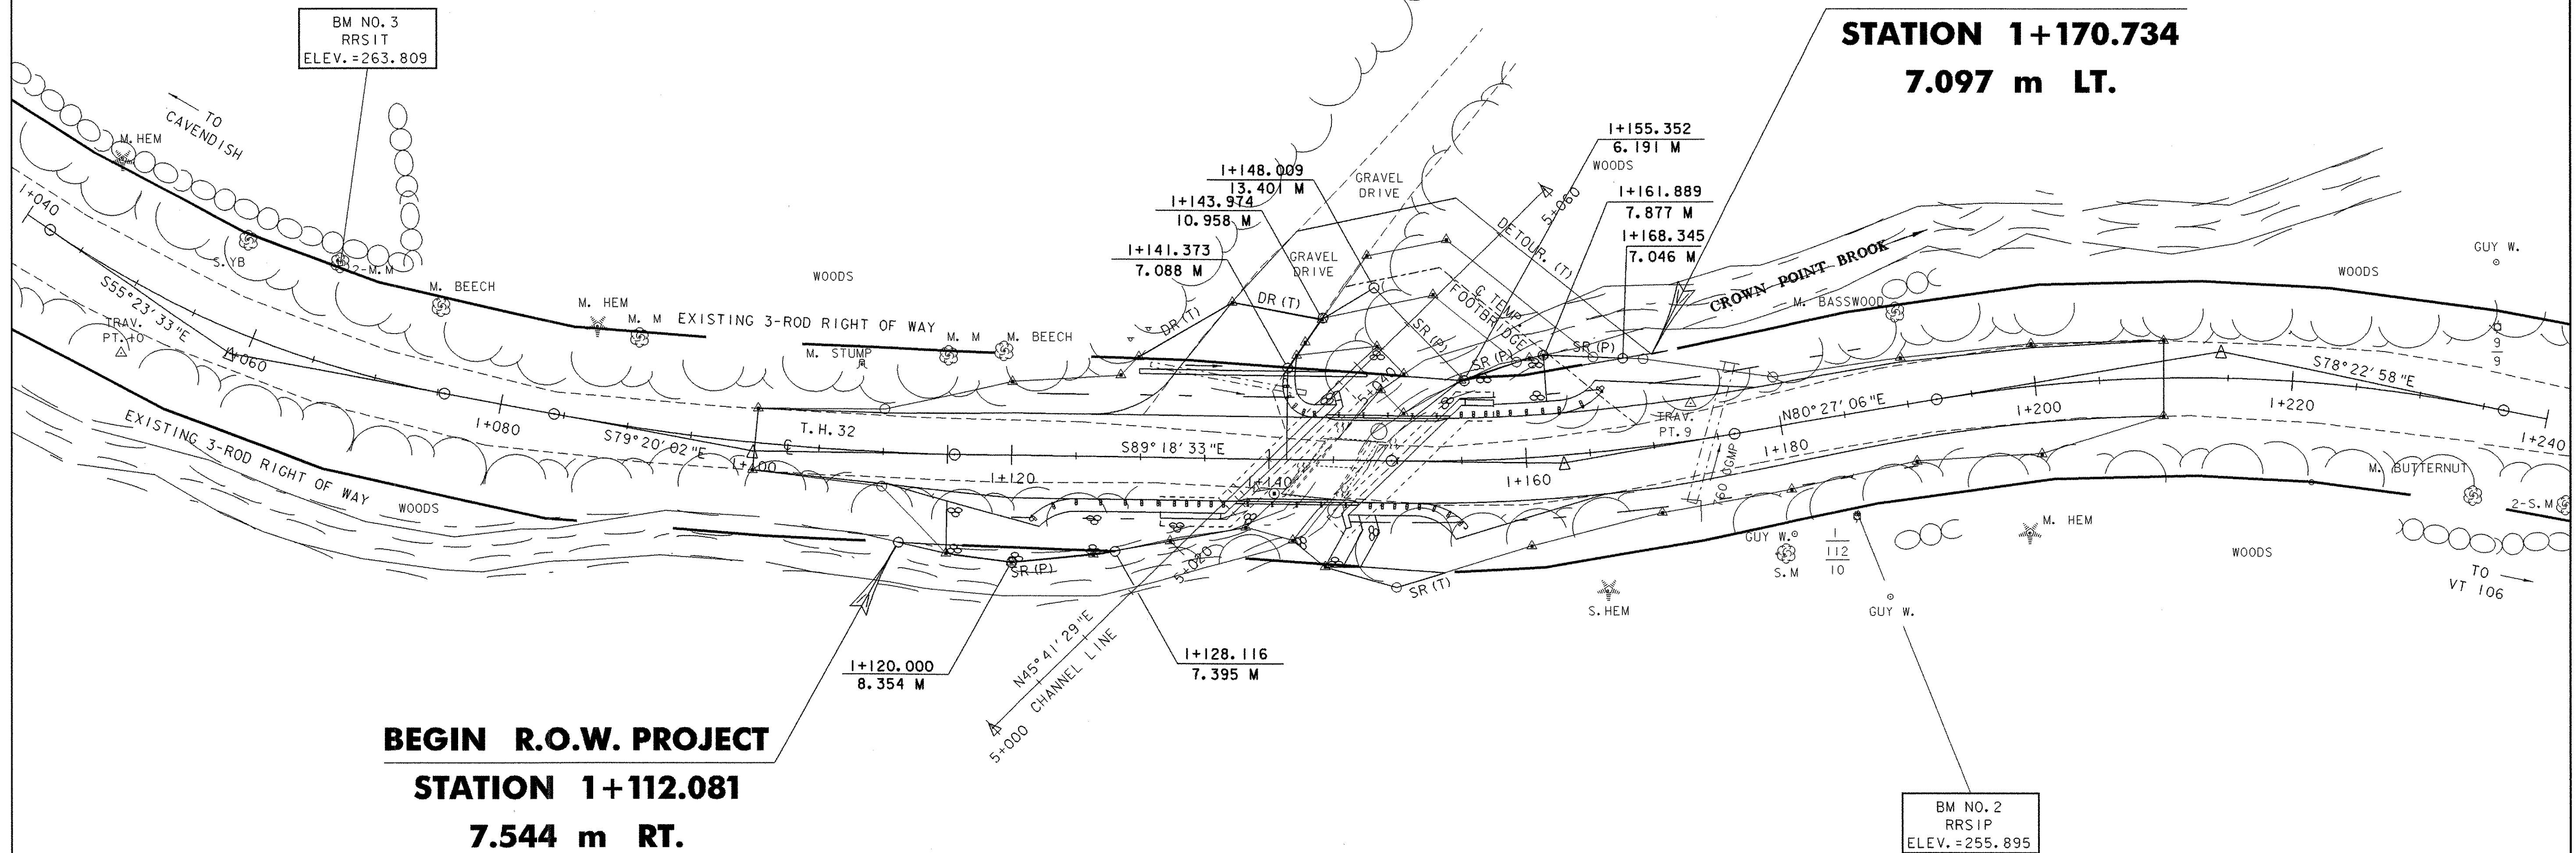


**END R.O.W. PROJECT
STATION 1+170.734
7.097 m LT.**

**BEGIN R.O.W. PROJECT
STATION 1+112.081
7.544 m RT.**



EXISTING BRIDGE DATA

CONCRETE SLAB DECK SUPPORTED BY
CONCRETE FACED LAID-UP STONE ABUTMENTS
BRIDGE LENGTH: 4.1m
BRIDGE WIDTH: 4.5m

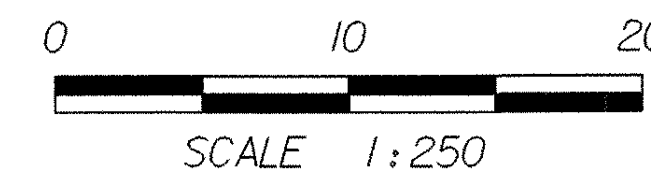

**THIS SHEET FOR
ROW PURPOSES
ONLY**

PROJECT NAME: WEATHERSFIELD	
PROJECT NUMBER: TH3 9514	
FILE NAME: /str3/95j284/sj284row.1	PLOT DATE: 12-FEB-2004
PROJECT LEADER:	DRAWN BY:
DESIGNED BY:	CHECKED BY:
RIGHT-OF-WAY PLAN	SHEET 6 OF 31