



# Profile Along T.H. 32

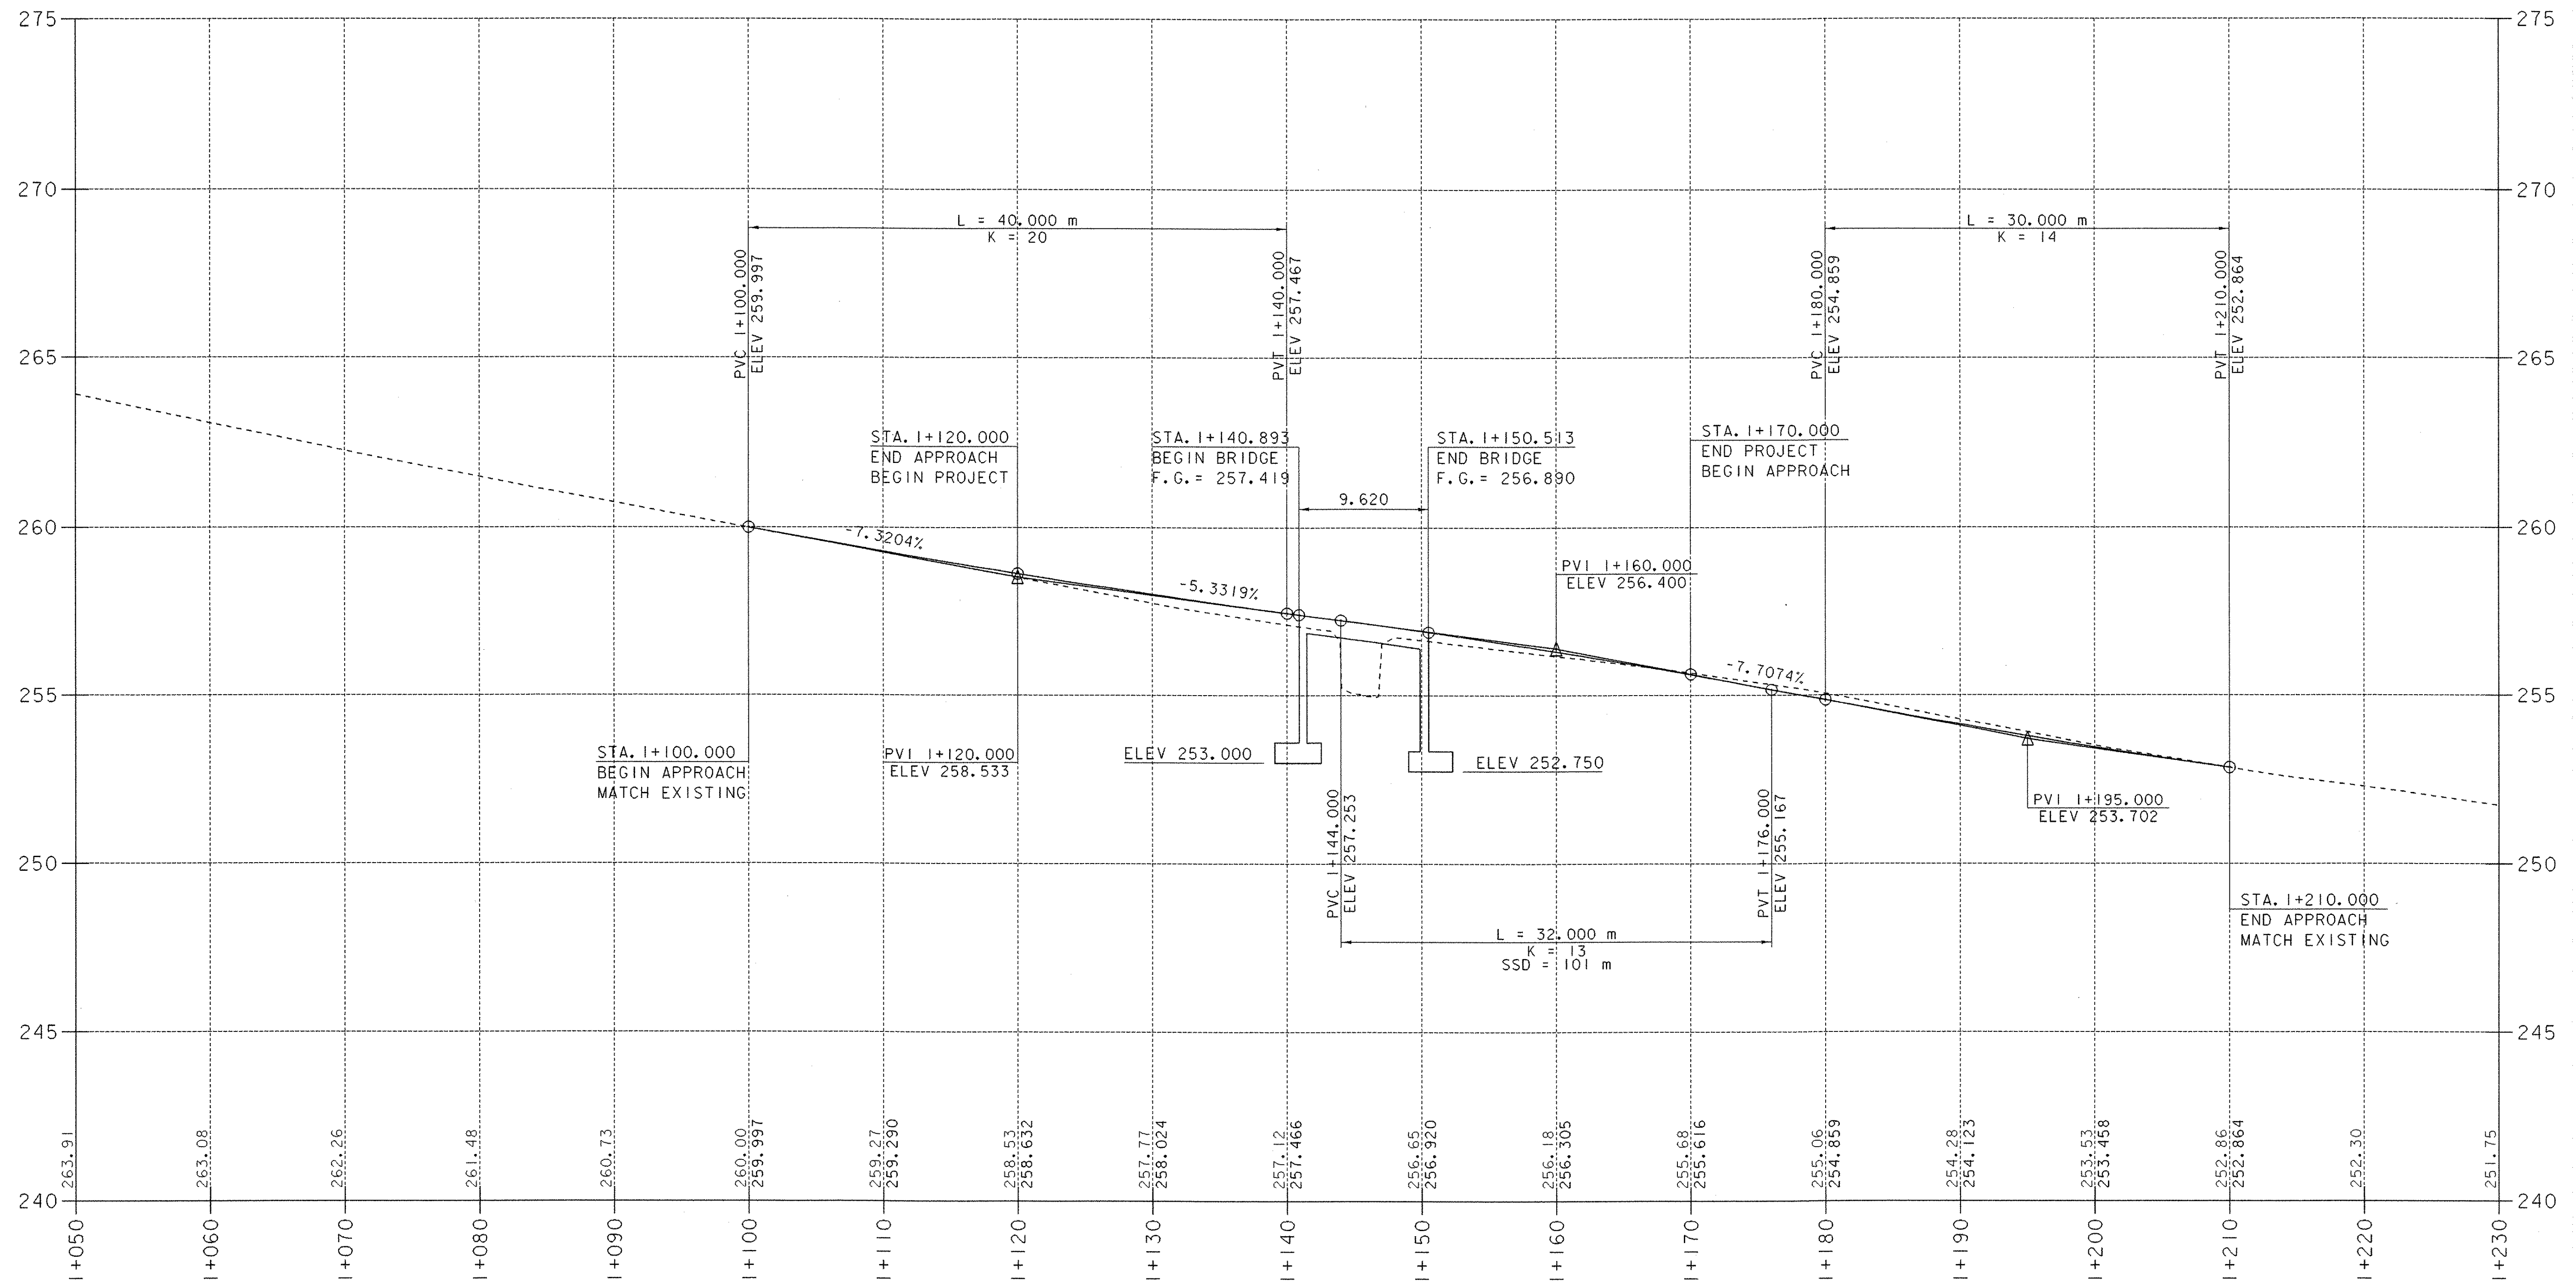

NOTE:  
ELEVATIONS TO THE NEAREST HUNDREDTH ARE EXISTING GROUND ALONG PROPOSED CENTERLINE.  
ELEVATIONS TO THE NEAREST THOUSANDTH ARE FINISH GRADE ALONG PROPOSED CENTERLINE.

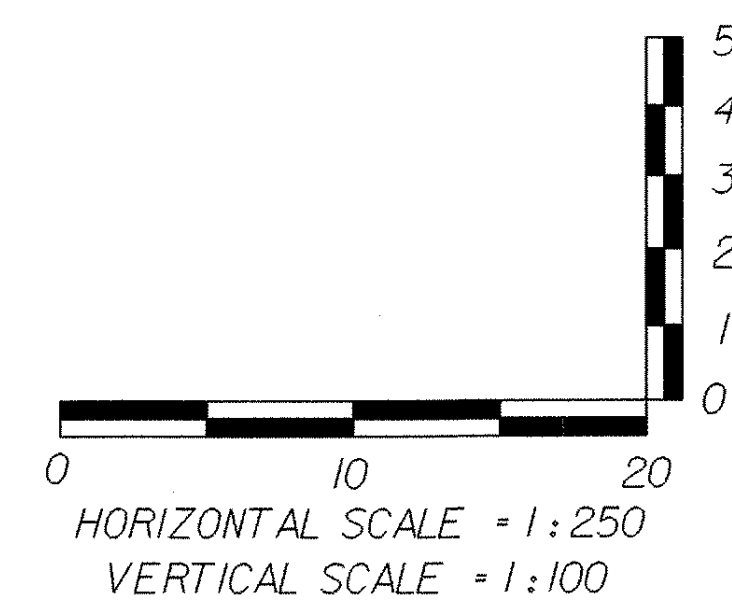

PROJECT NAME:	WEATHERSFIELD	PLOT DATE:	12-FEB-2004
PROJECT NUMBER:	TH3 9514	PROJECT LEADER:	R. WHITCOMB
FILE NAME:	/str3/95j284/sj284pfl1	DESIGNED BY:	J. LACROIX
		CHECKED BY:	T. A. SUMNER
		PROFILE SHEET	SHEET 9 OF 31