
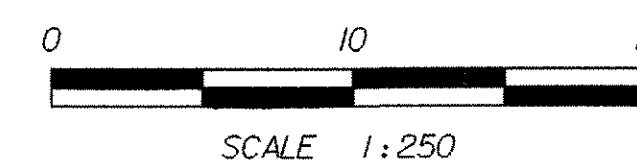
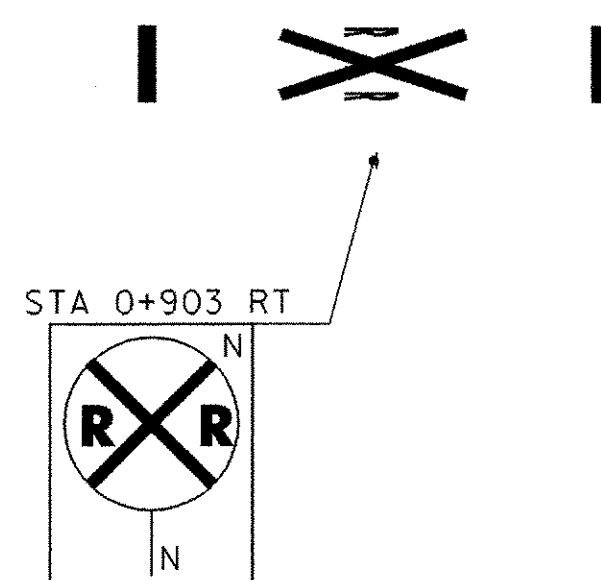


100mm YELLOW LINE (DOUBLE LINE)
STA 0+950 - STA 1+006.466

600mm STOP BAR
STA 0+895.5 RT
STA 0+910.5 RT
STA 0+983.6 RT
STA 0+999.8 LT

RAILROAD CROSSING SYMBOL
STA 0+903.0 RT

TRAFFIC SIGNS, TYPE A
STA 0+903.0 RT - 1 EACH

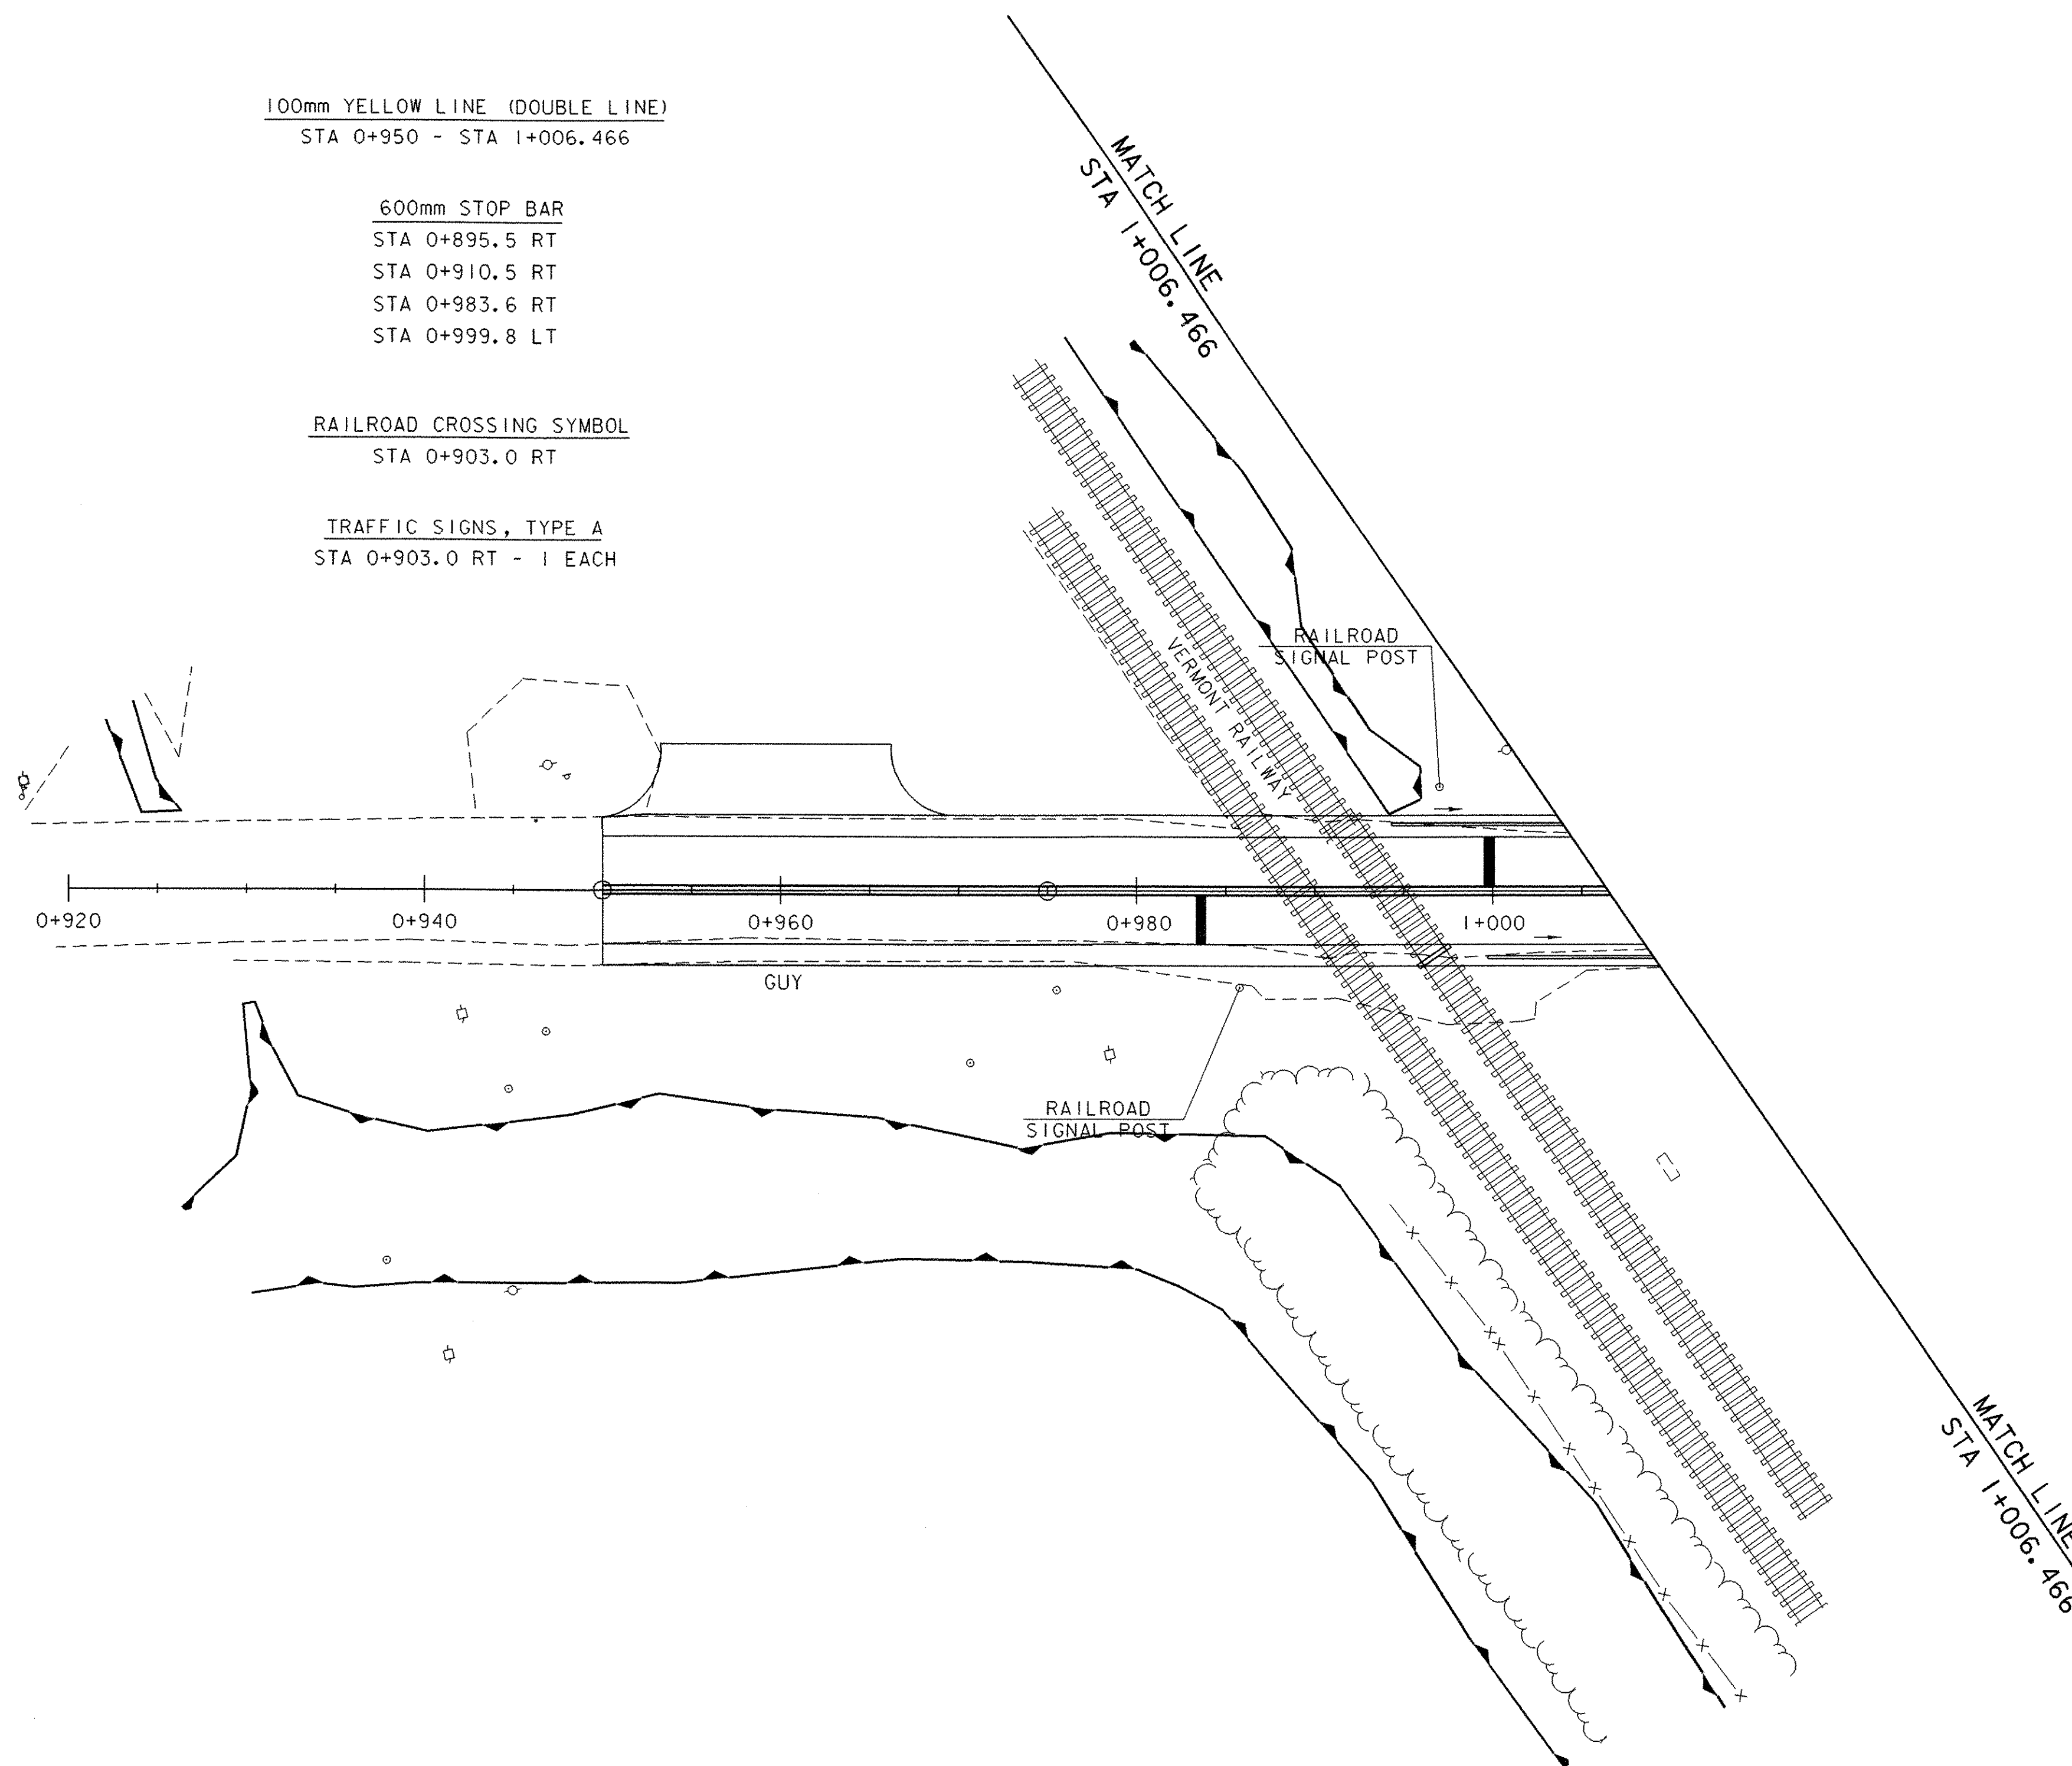

SHEET NAME: LINE STRIPING AND SIGN LAYOUT (I)

PROJECT NAME: LEICESTER	HIGHWAY NO.: FAS 0160
PROJECT NUMBER: BRF 0160(3)S	BRIDGE NO.: 6
	OVER: OTTER CREEK

FILE NAME: 95j288\Structures\sj288bdr.dgn	PLT DATE: 17-AUG-2005
PROJECT MANAGER: R. R. WHITCOMB	DRAWN BY: J. GILMORE
DESIGNED BY: C. CARLSON	IPARM NAME: sj088sgl.l
BRIDGE SHEET NUMBER:	SHEET 36 OF 90