
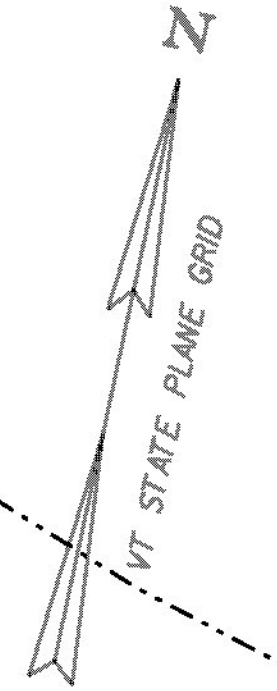


NOTES:

- EXISTING CONTOURS SHOWN. SEE CROSS SECTIONS FOR FINAL CONDITIONS.
- FOR CLARITY, AREAS TO BE SEEDED AND MULCHED HAVE NOT BEEN INDICATED. ALL DISTURBED AREAS SHALL BE SEEDED AND MULCHED AS APPLICABLE.

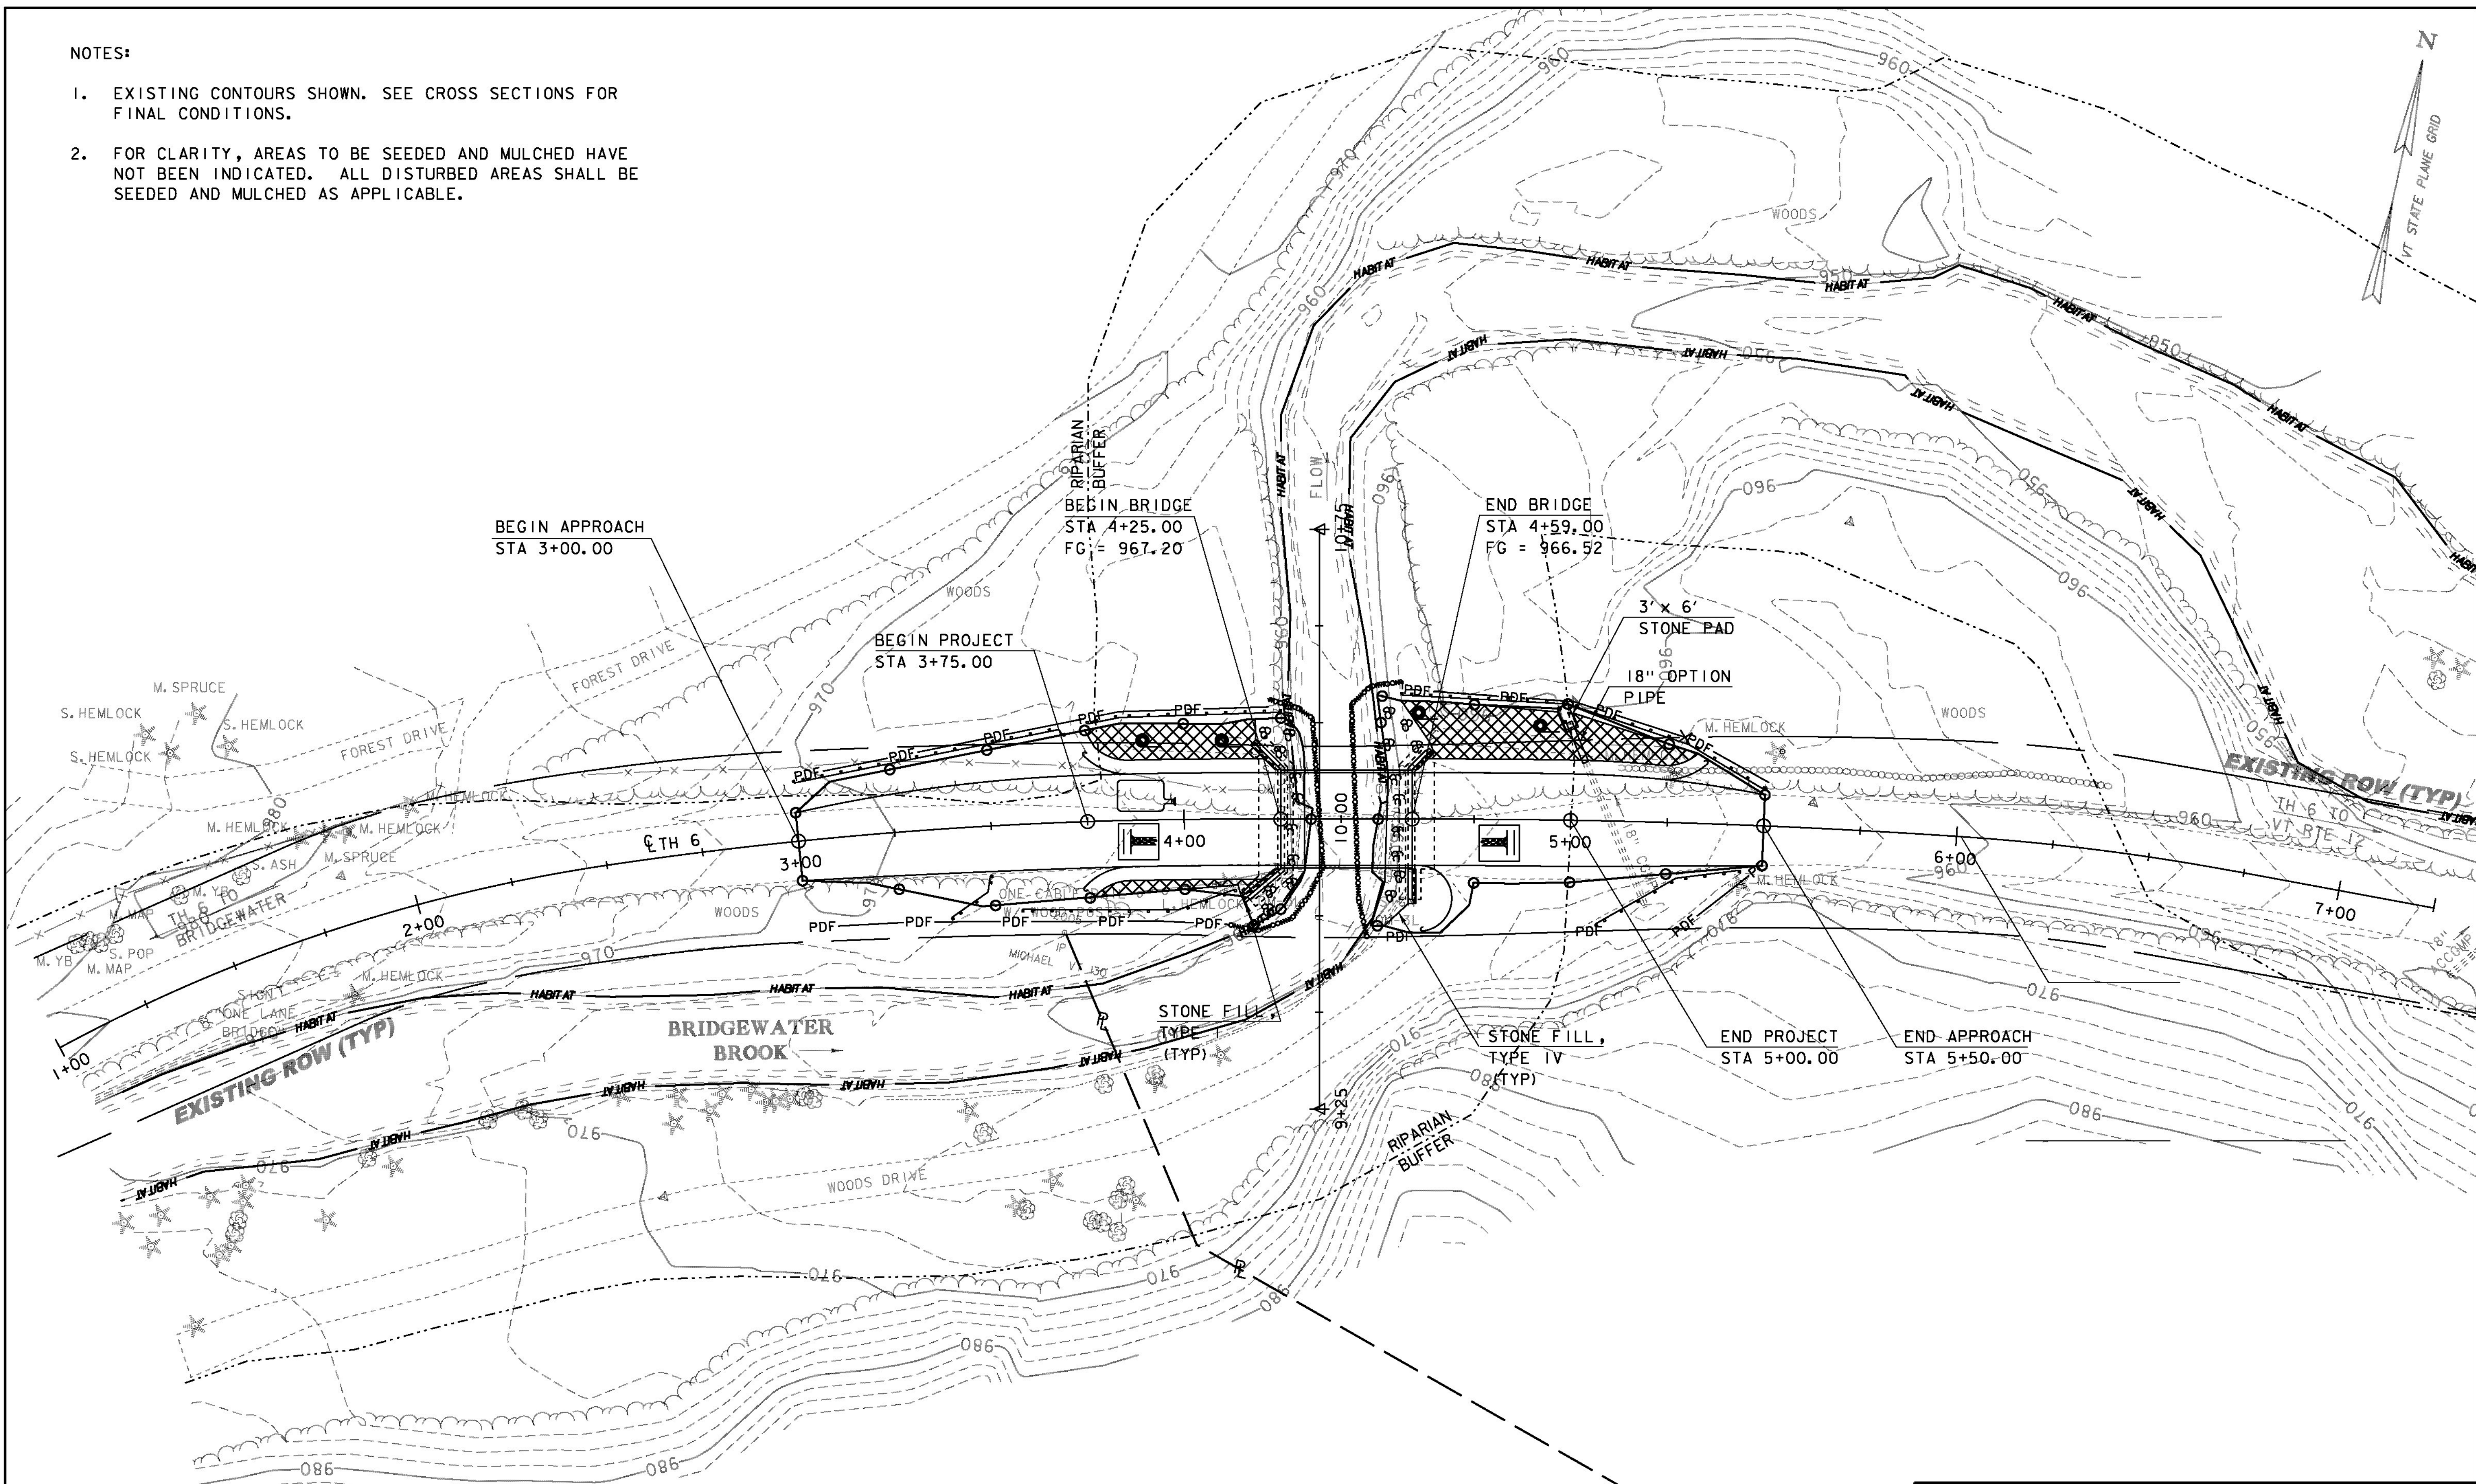

EPSC PLAN

SCALE 1" = 20' - 0
 20 0 20

PROJECT NAME: WOODSTOCK
 PROJECT NUMBER: BRO 1444(55)

FILE NAME: s95j294bdr_ero.dgn
 PROJECT LEADER: K.M. HIGGINS
 DESIGNED BY: J. SALVATORI
 EPSC PLAN

PLOT DATE: 13-FEB-2013
 DRAWN BY: J. SALVATORI
 CHECKED BY: W. LAMMER
 SHEET 17 OF 28