


ABUTMENT #1 FOOTING REINFORCING PLAN

SCALE 1/4" = 1'-0"

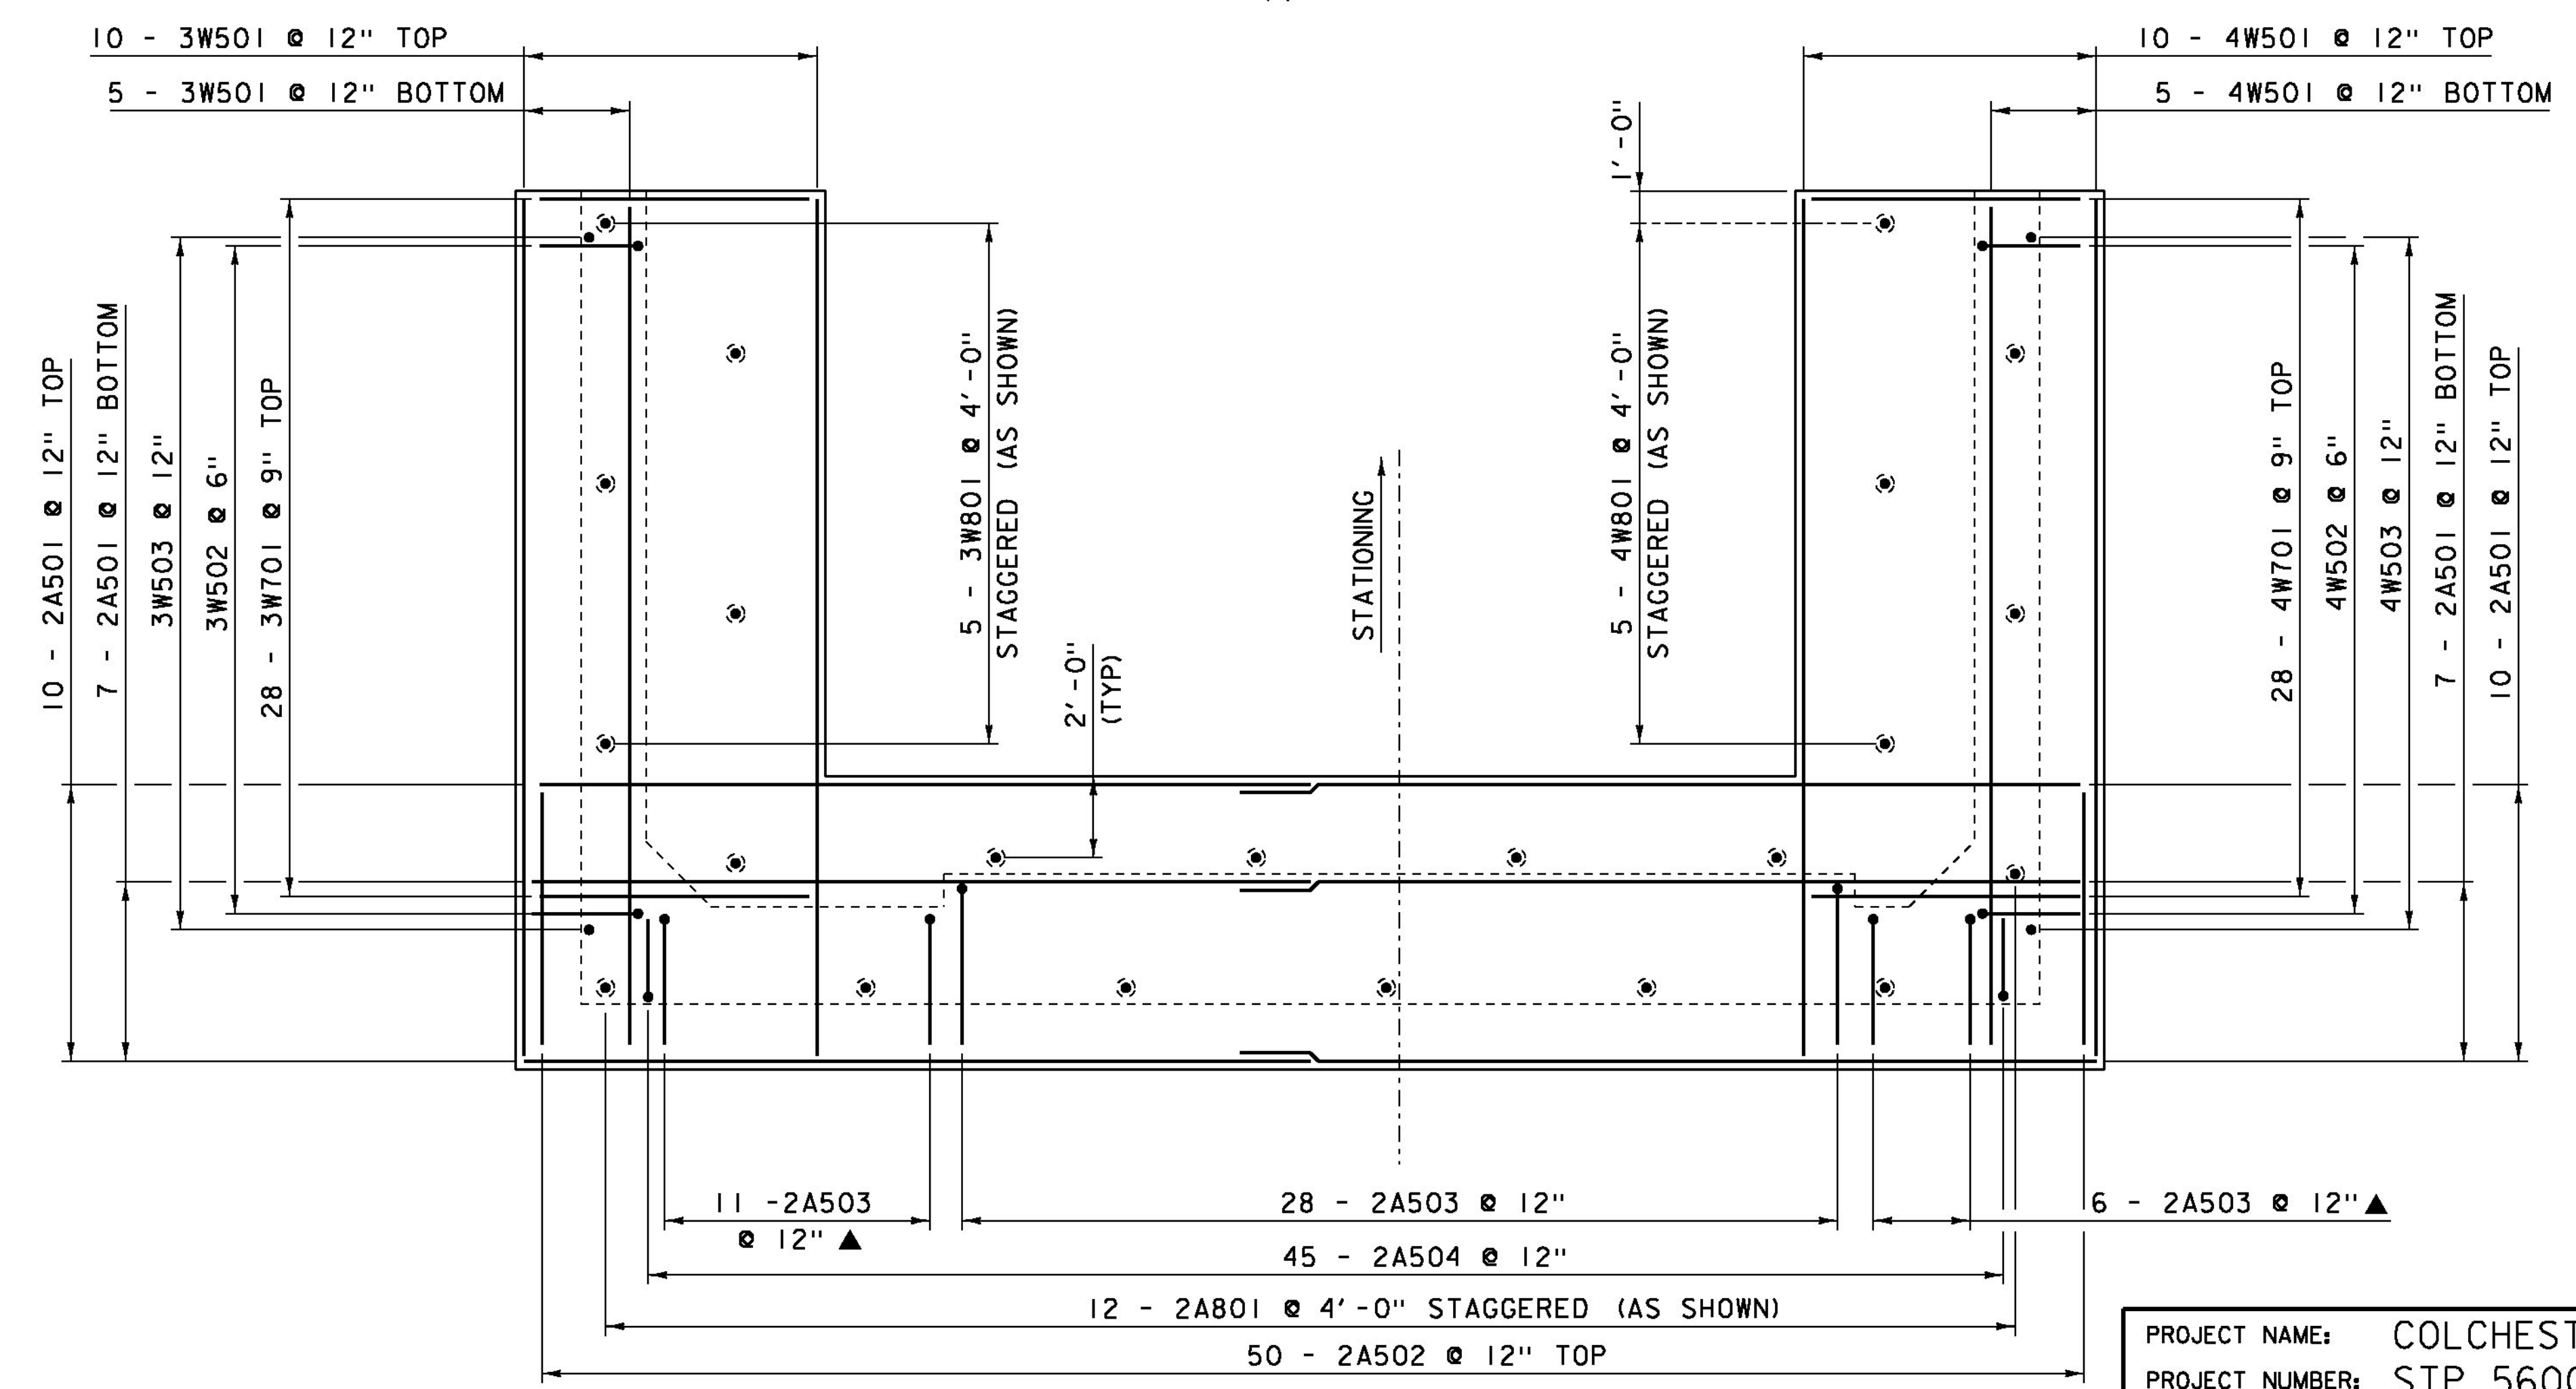

ABUTMENT #2 FOOTING REINFORCING PLAN

SCALE 1/4" = 1'-0"

NOTE:
 NF = NEAR FACE
 FF = FAR FACE
 EF = EACH FACE
 ▲ = CUT TO FIT IN FIELD
 3" CLEAR, UNLESS OTHERWISE SPECIFIED ON THE PLANS.
 2'-2" BAR LAP UNLESS OTHERWISE SPECIFIED ON THE PLANS.

PROJECT NAME:	COLCHESTER	PLOT DATE:	12-JAN-2015
PROJECT NUMBER:	STP 5600 (12)	DRAWN BY:	M. UMBERGER
FILE NAME:	s95j298sub.dgn	CHECKED BY:	N. VANDENBERG
PROJECT LEADER:	C. CARLSON	SHEET	33 OF 53
DESIGNED BY:	J. GRIFFIN		
ABUTMENT #1 & #2 FOOTING PLANS			