

**BEGIN PROJECT
BHF 6000 (15) S
(MATCH EXISTING)
STA. 1+75.00**

**BEGIN BRIDGE
STA. 2+89.81**


**END BRIDGE
STA. 3+54.00**

**END PROJECT
BHF 6000 (15) S
(MATCH EXISTING)
STA. 5+00.00**

NOTE:
CONTOURS SHOWN INDICATE THE EXISTING SITE. SEE ROADWAY CROSS SECTIONS FOR GRADE CHANGE.


LEGEND

EXISTING	PROPOSED
EXISTING EDGE OF RIVER	EDGE OF PAVEMENT OR GRAVEL
EXISTING TRAVELED WAY	GUARDRAIL
EXISTING GUARD RAIL	SIDEWALK RAMP
WATER MAIN	TOE OF SLOPE
CATCH BASIN	DRAINAGE PIPE
UTILITY POLE	NEW CATCH BASIN
TREES	
OVERHEAD LINES	
EXISTING SIGN	

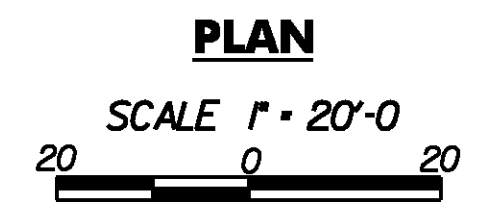

DATUM

VERTICAL	NAVD 88
HORIZONTAL	NAD 83/92

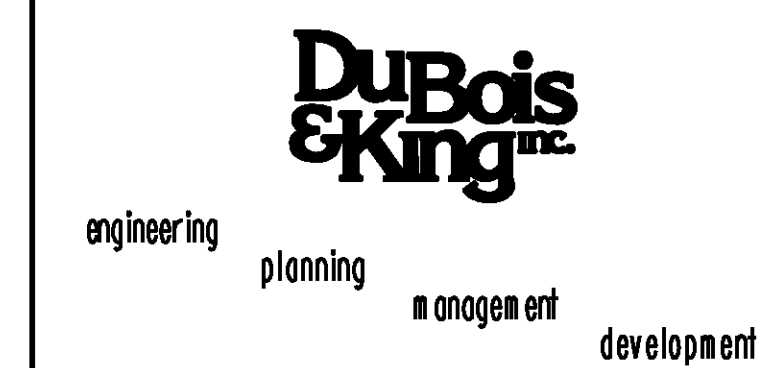

PLOTTED 2/2/2009

STATE OF VERMONT AGENCY OF TRANSPORTATION			
Town Of	BARRE CITY	Bridge No.	7
Highway No.	PROSPECT ST.	Log Sta.	
		Surv. Sta.	
PROSPECT ST. OVER STEVENS BRANCH EPSC FINAL CONDITIONS SITE PLAN			
Designed By	A. P. GUYETTE	Drawn By	S. J. BIJOLLE
Checked By	E. P. DETRICK	Bridge Design Supervisor	J. W. TUCKER
	Date 1/09	Date	1/09
PROJECT	BARRE CITY	PROJECT NO.	BHF 6000 (15) S
I.G.C. info.			
Bridge Sheet No.		Sheet	20 of 56