




DUFRESNE & ASSOCIATES, PC

54 Main Street, P.O. Box B
Windsor, Vermont 05089
E-mail: dufresne@vermontel.net
Web: www.dufresneassociates.com
Windsor, VT • Tel: (802) 674-2904 Fax: (802) 674-2913
Barre, VT • Tel: (802) 479-3696 Fax: (802) 479-2261
St. Johnsbury, VT • Tel: (802) 748-8605 Fax: (802) 748-4612

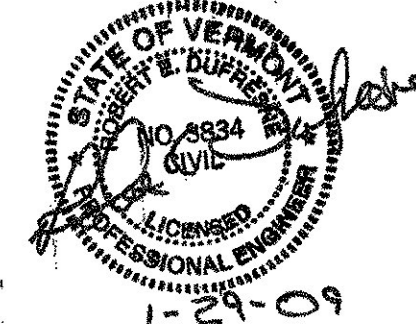


REVISIONS	DATE	COMMENTS	BY	BLB
	1/29/09	FINAL REVIEW COMMENTS		


PROSPECT STREET OVER STEVENS BRANCH
WATER MAIN PLAN
BARRE, VERMONT

Project #	416008
Project Mgr.	R.N. GOODWIN
Design by	R.N. GOODWIN
Drawn by	GLW
Reviewed by	R.E. DUFRESNE
Approved by	R.E. DUFRESNE
Date	JANUARY 29, 2009
Scale	AS SHOWN

C2

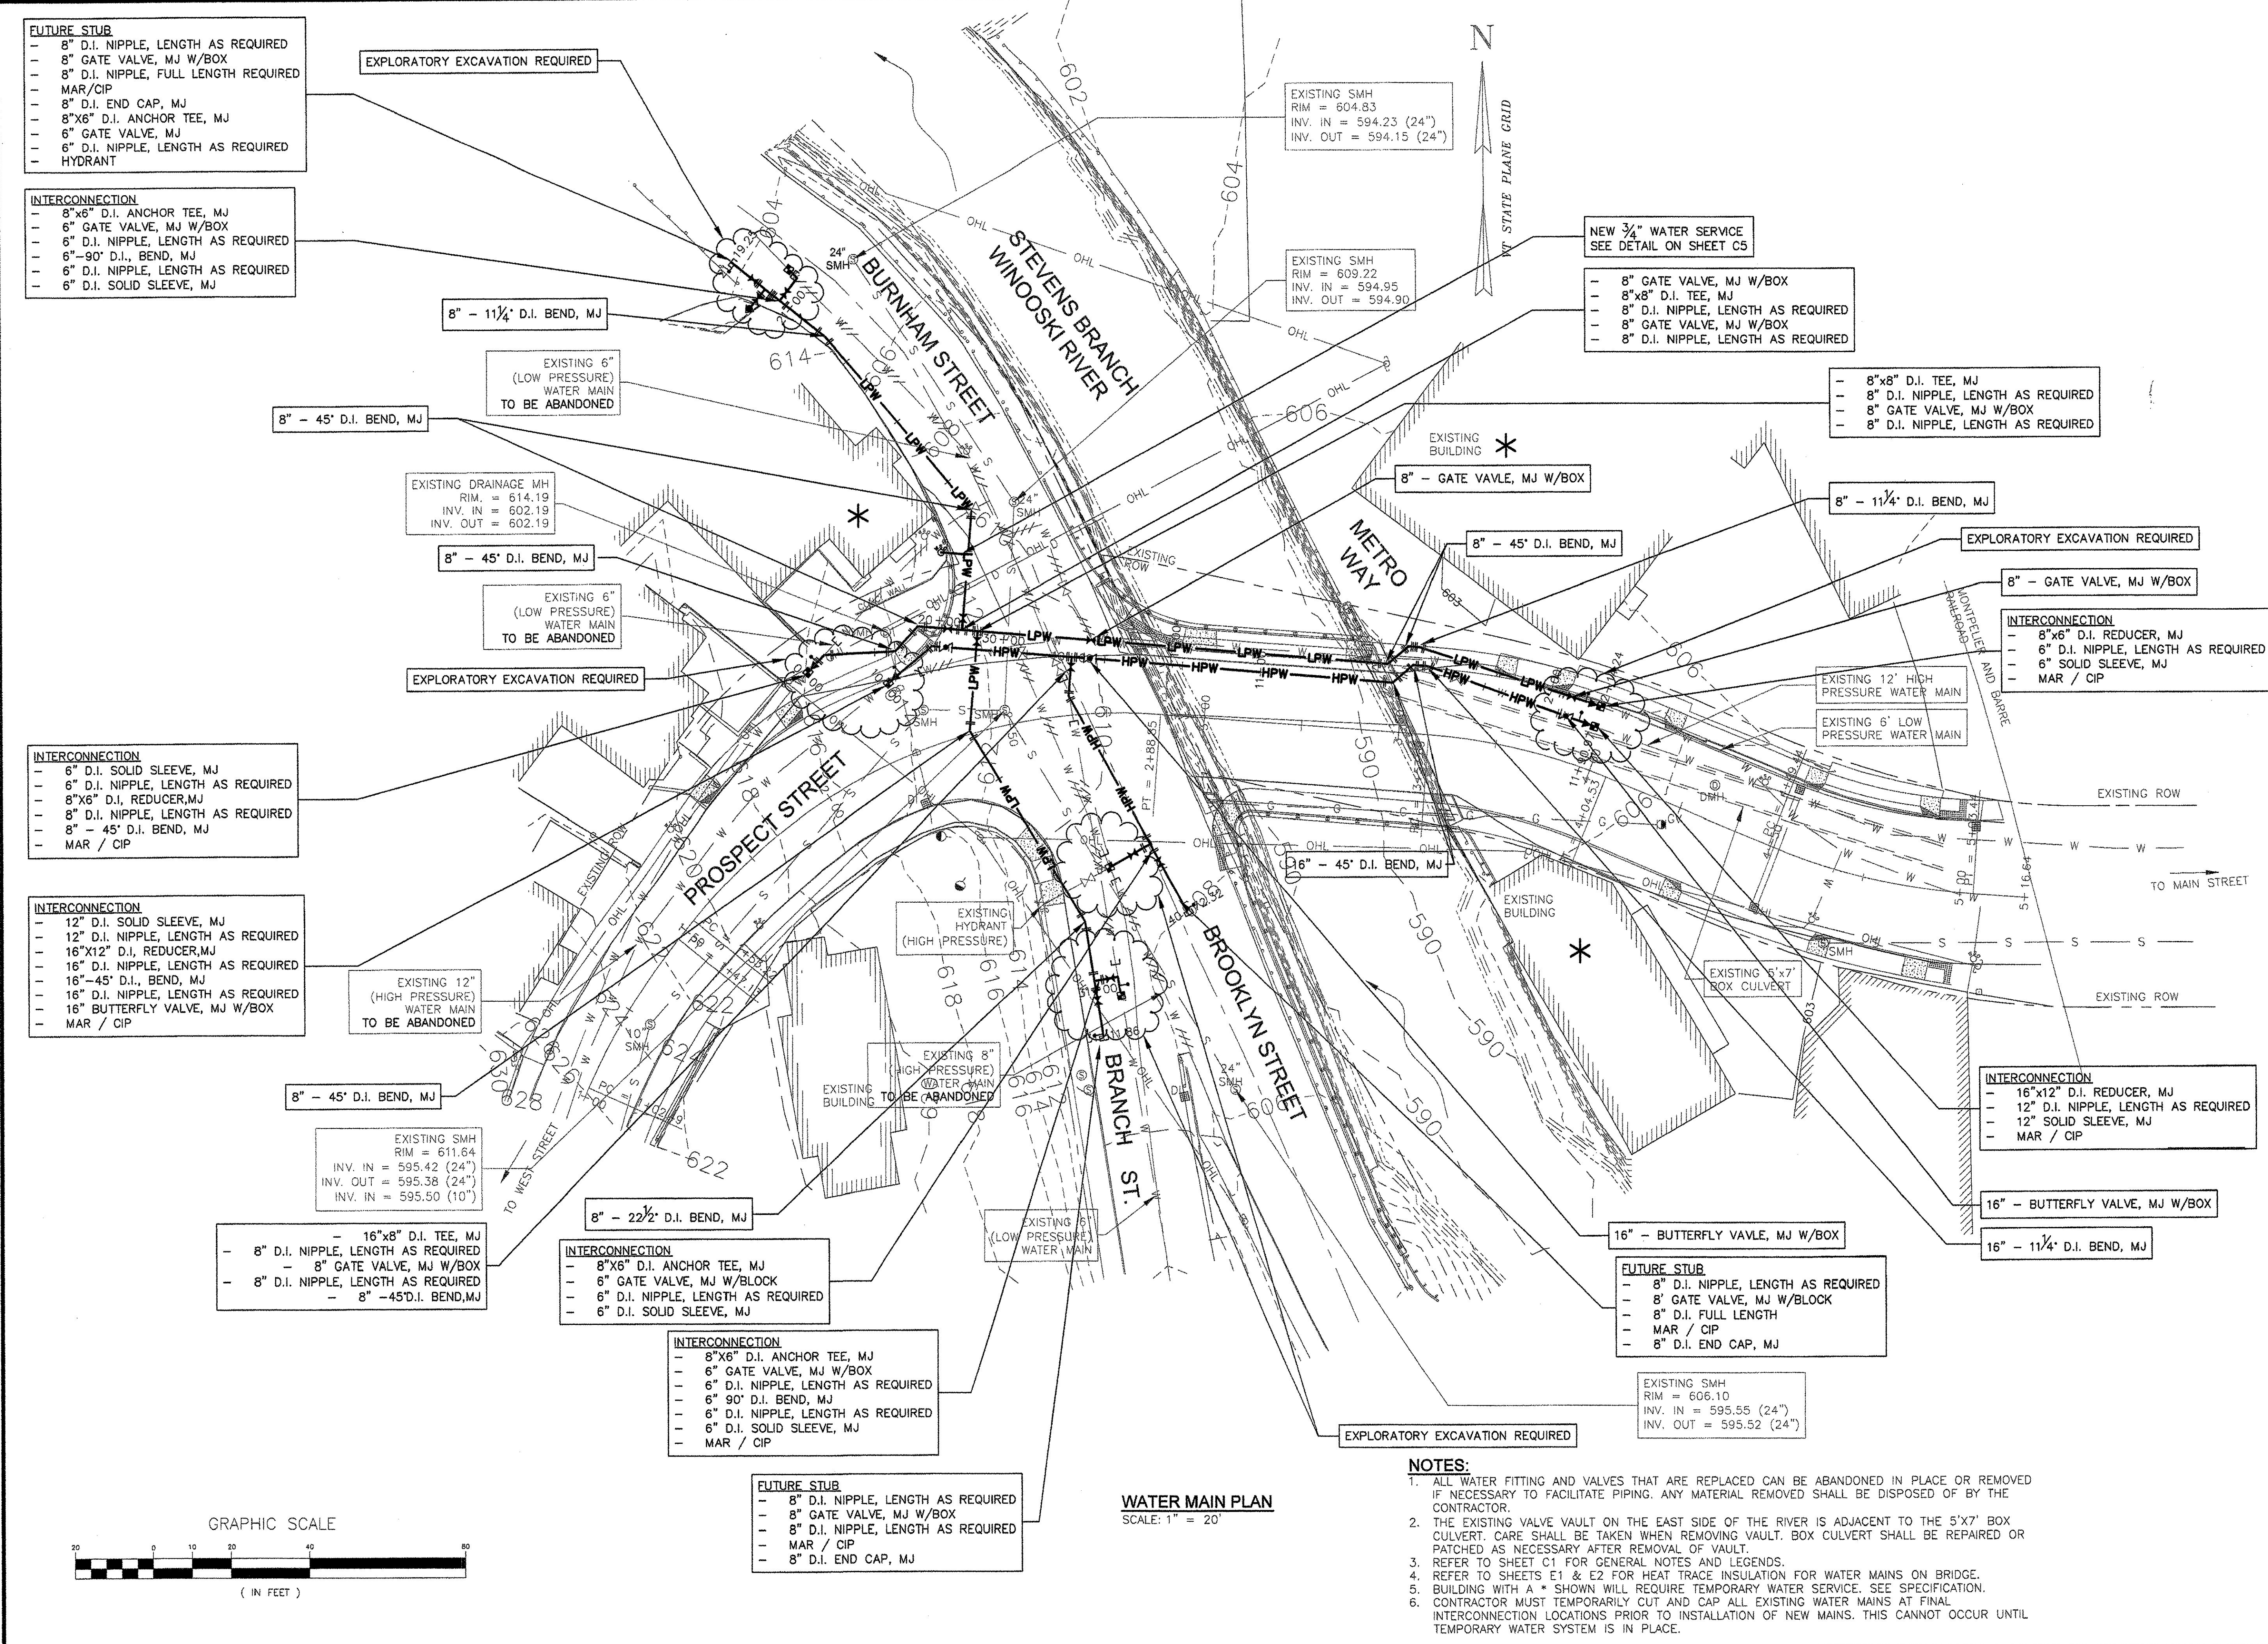

WATER MAIN PLAN
SCALE: 1" = 20'

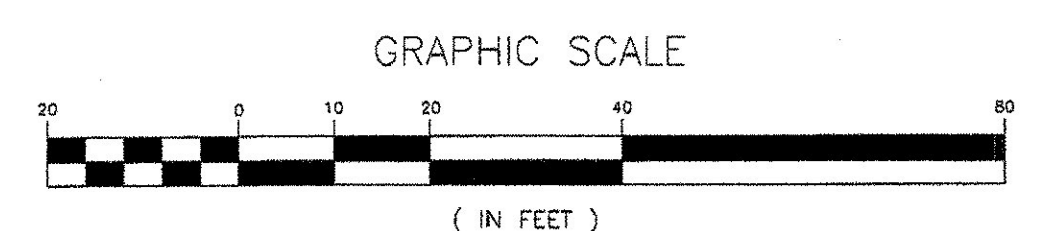

FILE: P:\416008-PROSPECT STREET BRIDGE CROSSING\DRAWING\WATER MAIN PLAN.dwg, 29-Jan-09, 12:24:15pm