


FLARE BEAM CONNECTION TO BEAM 1

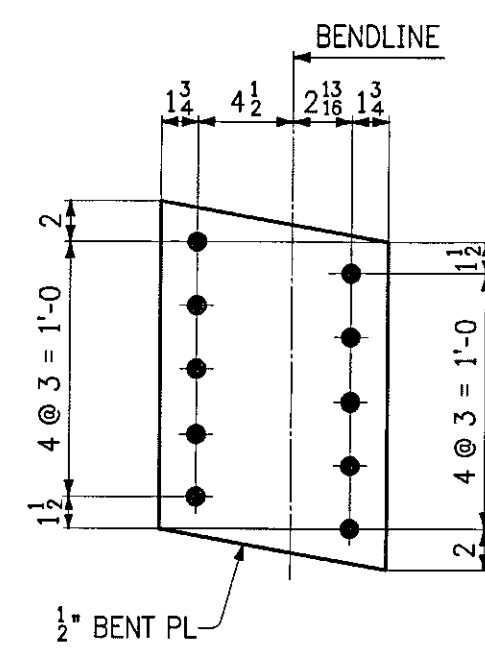

DEVELOPED DETAIL OF BENT PL

THIS IS A WORK DRAWING. ITS FUNCTION IS TO PROVIDE BASIC DIMENSIONS AND CONCEPTS FOR USE IN THE PREPARATION OF THE SHOP DETAILS. IT IS NOT INTENDED TO BE USED FOR ERECTION OR FABRICATION.

REVISIONS		PRINT RECORD			
NO.	DATE	DESCRIPTION	DATE	QTY.	ISSUED
			5/7	1P	APPD
			6/5	7P	APPD
MEGQUIER & JONES CORP.					
STRUCTURAL STEEL SINCE 1895					
1156 BROADWAY					
SOUTH PORTLAND, MAINE 04106					
PAINT:	HOLES U.N.	WELD U.N.	O.C. REVIEW		
PROJECT:	PROSPECT ST. OVER STEVENS BRANCH			DATE:	
	PROJECT NO. BHF 6000 (15) S BRIDGE NO. 7			5-6-09	
	BARRE CITY, VERMONT			DRAWN BY:	
				WCG	
DESCRIPTION:	LAYOUTS			CHK'D BY:	
				CS	
ARCH:	N/A	ENGR:	VERMONT AGENCY OF TRANSPORTATION	JOB NO.	
				J-80	
CUSTOMER:	S.D. IRELAND CONCRETE CONSTRUCTION CORP.			SHT. NO.	
				TD2	