


PLAN VIEW
TYPICAL CONNECTION DETAIL - P-1

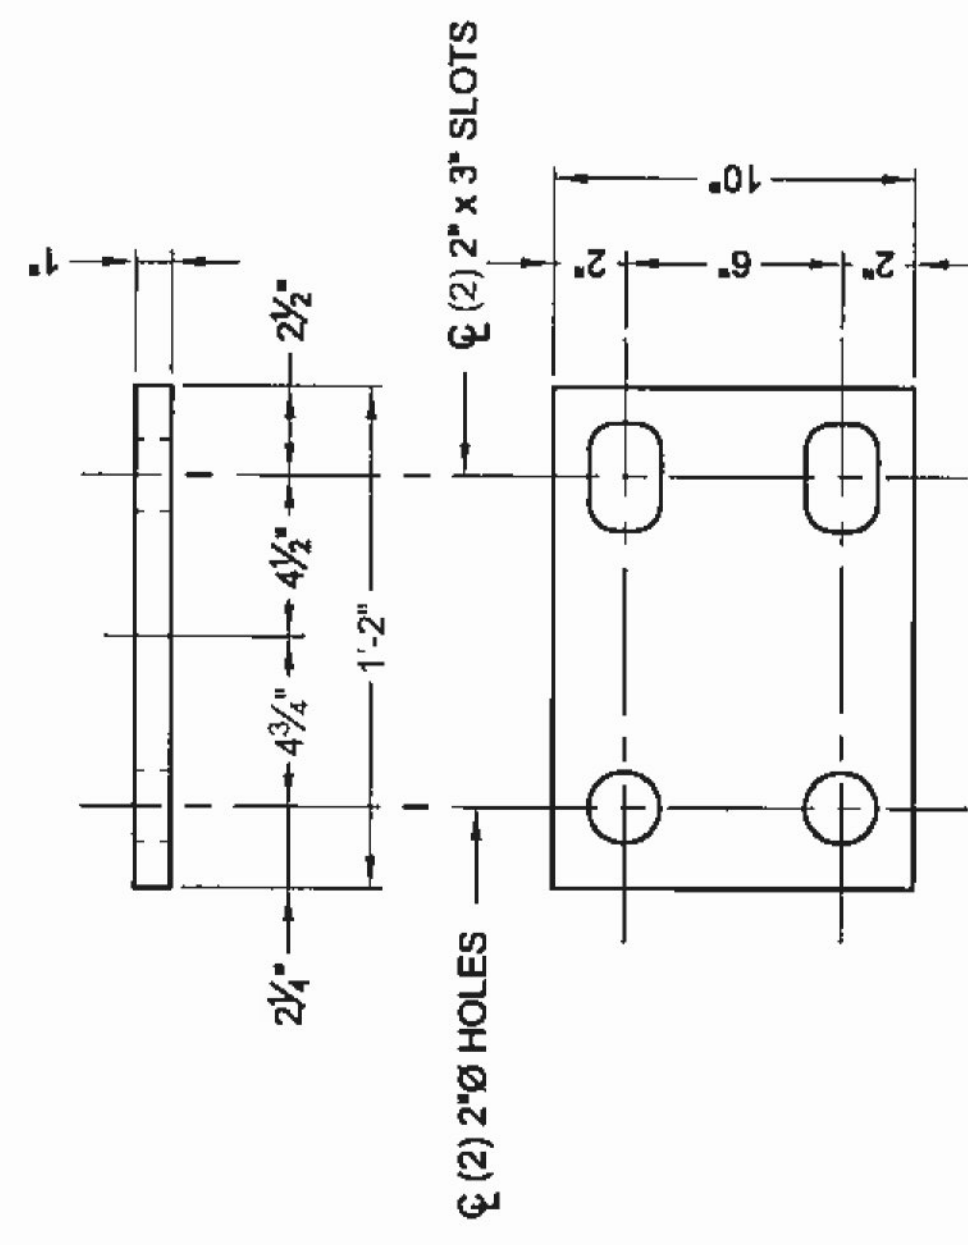

P-1
(P, 1" x 14" x 10")
(GALVANIZED AS PER ASTM A153)

PLATE	P-1
TOTAL REQUIRED =	42
(4) PW-1 REQ'D. PER PLATE	

45° BEND
(TYP. 2 STRUTS)

SID

TWO

The design and information shown on this drawing is provided as a service to the project owner. It is the responsibility of the project owner to verify the accuracy of the information and to ensure that the information is used for the intended purpose. CONTECH Construction Products Inc. is not responsible for any errors or omissions in this drawing. CONTECH Construction Products Inc. is not responsible for any damage or injury resulting from the use of this drawing. CONTECH Construction Products Inc. is not responsible for any changes or modifications to this drawing. CONTECH Construction Products Inc. is not responsible for any liability or responsibility for such use. It is the responsibility of the project owner to ensure that the information is used for the intended purpose. CONTECH Construction Products Inc. is not responsible for any errors or omissions in this drawing. CONTECH Construction Products Inc. is not responsible for any damage or injury resulting from the use of this drawing. CONTECH Construction Products Inc. is not responsible for any changes or modifications to this drawing. CONTECH Construction Products Inc. is not responsible for any liability or responsibility for such use.

MARK	DATE	REVISION DESCRIPTION	BY
5	4/27/2011	NO CHANGES ON THIS SHEET	RKL
4	4/18/2011	NO CHANGES ON THIS SHEET	RKL
3	4/8/2011	NO CHANGES ON THIS SHEET	RKL
2	4/4/11	NO CHANGES ON THIS SHEET	RKL
1	3/10/2011	NO CHANGES ON THIS SHEET	RKL

CONTECH
CONSTRUCTION PRODUCTS INC.
www.contech-cpi.com
9025 Centre Pointe Dr., Suite 400, West Chester, OH 45069
800-338-1122 513-645-7000 513-645-7993 FAX

CONISPAN
BRIDGE SYSTEMS
CONTECH
FABRICATION
DRAWING

HARTFORD TH#
VERMONT AGENCY OF TRAN
HARTFORD,

V
CKT
RES
BY