



**Brink, Sydney L. & William C.**

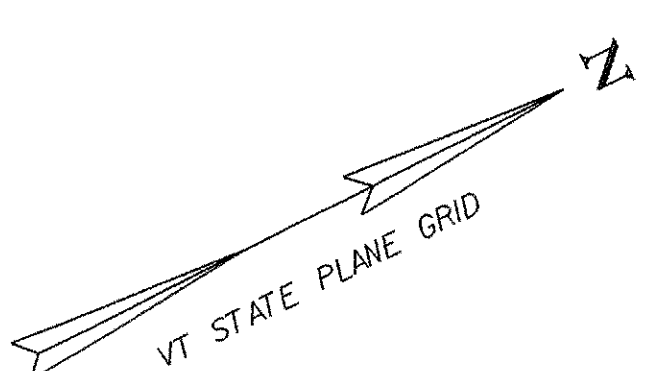

**AREA OF TEMPORARY CONSTRUCTION EASEMENT**  
 NOTE: EASEMENT IS TO PROVIDE CONSTRUCTION ACCESS TO THE STONE FILL AREA

BEGIN ROW EASEMENT  
 STATION 5+31.9  
 54.3' LT.

END ROW EASEMENT  
 STATION 6+15.3  
 24.8' LT.

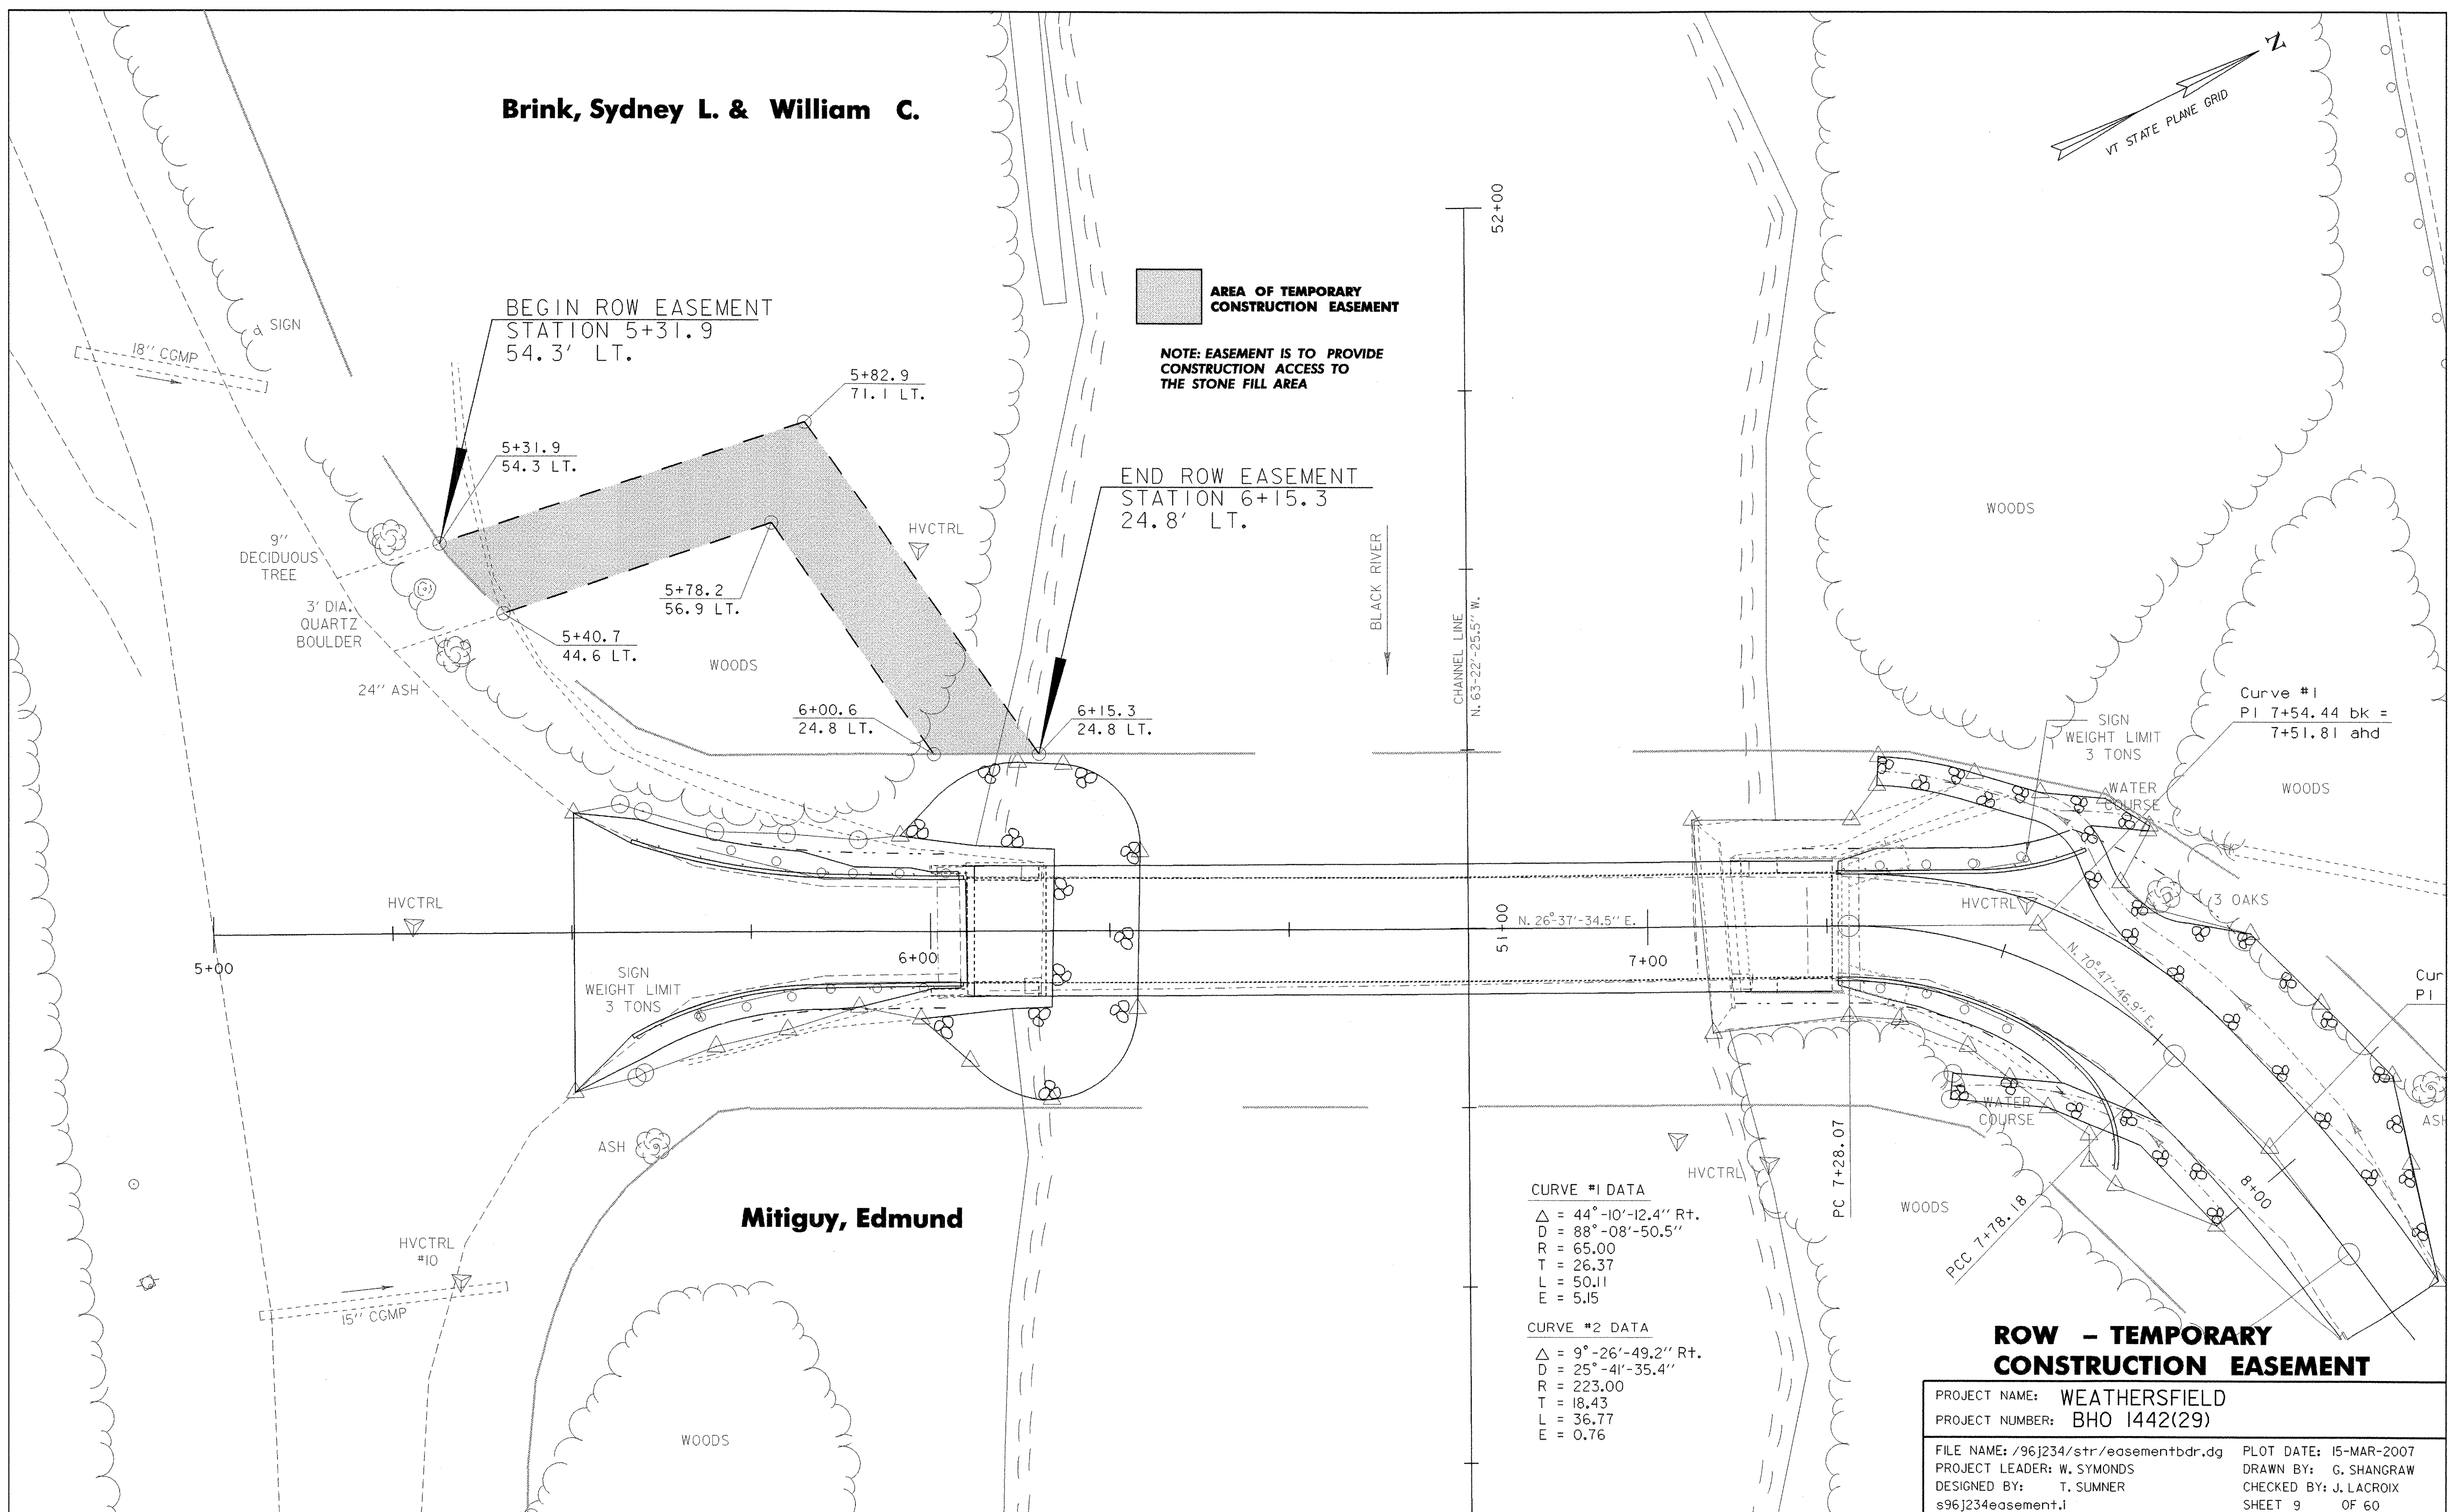

**CURVE #1 DATA**  
 $\Delta = 44^\circ - 10' - 12.4''$  Rt.  
 $D = 88^\circ - 08' - 50.5''$   
 $R = 65.00$   
 $T = 26.37$   
 $L = 50.11$   
 $E = 5.15$

**CURVE #2 DATA**  
 $\Delta = 9^\circ - 26' - 49.2''$  Rt.  
 $D = 25^\circ - 41' - 35.4''$   
 $R = 223.00$   
 $T = 18.43$   
 $L = 36.77$   
 $E = 0.76$

**ROW - TEMPORARY CONSTRUCTION EASEMENT**

PROJECT NAME: WEATHERSFIELD	PLOT DATE: 15-MAR-2007
PROJECT NUMBER: BHO 1442(29)	DRAWN BY: G. SHANGRAW
FILE NAME: /96j234/str/easementbdr.dg	CHECKED BY: J. LACROIX
PROJECT LEADER: W. SYMONDS	SHEET 9 OF 60
DESIGNED BY: T. SUMNER	
s96j234easement.i	