
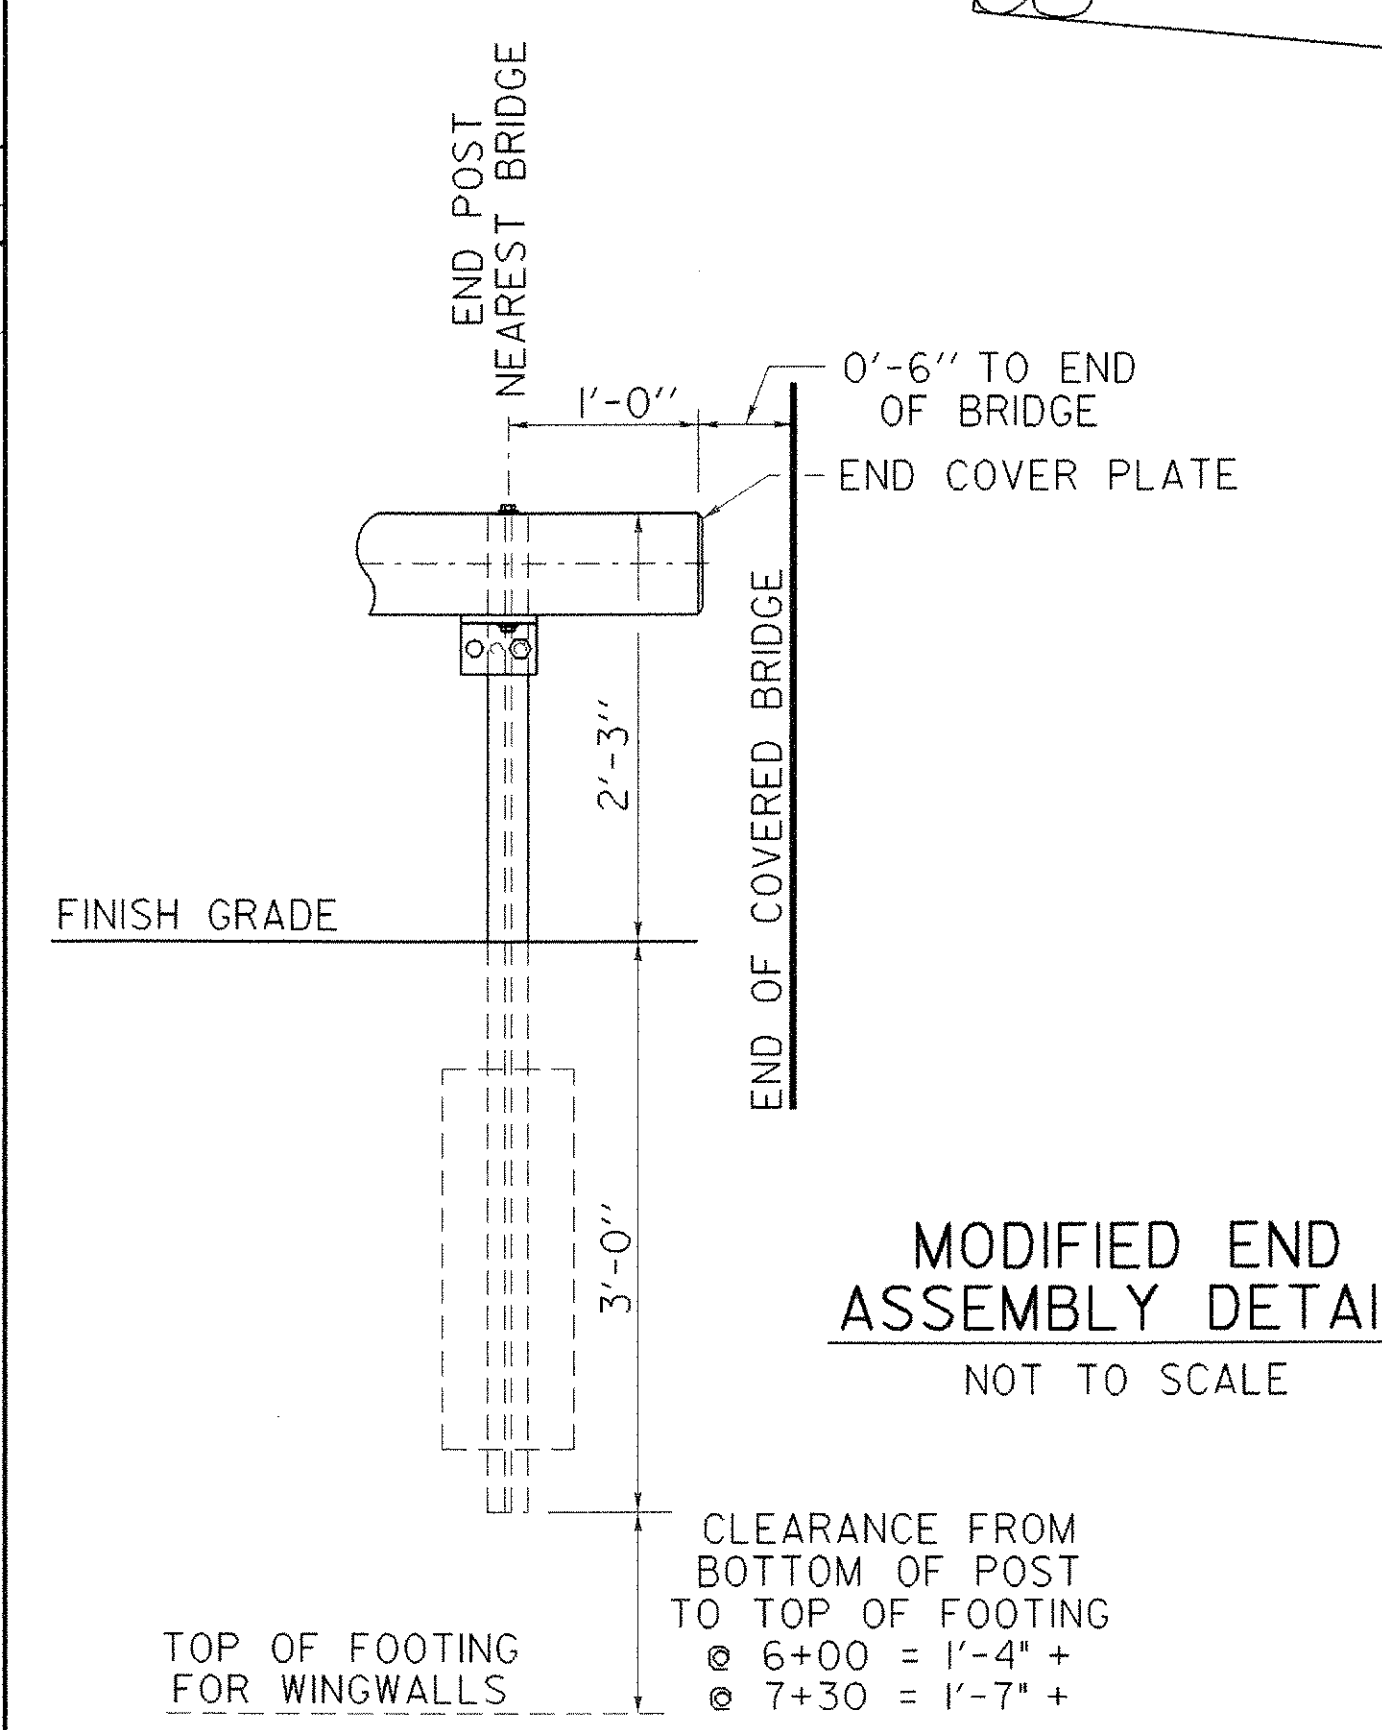


SCALE 1/4" = 1'-0"

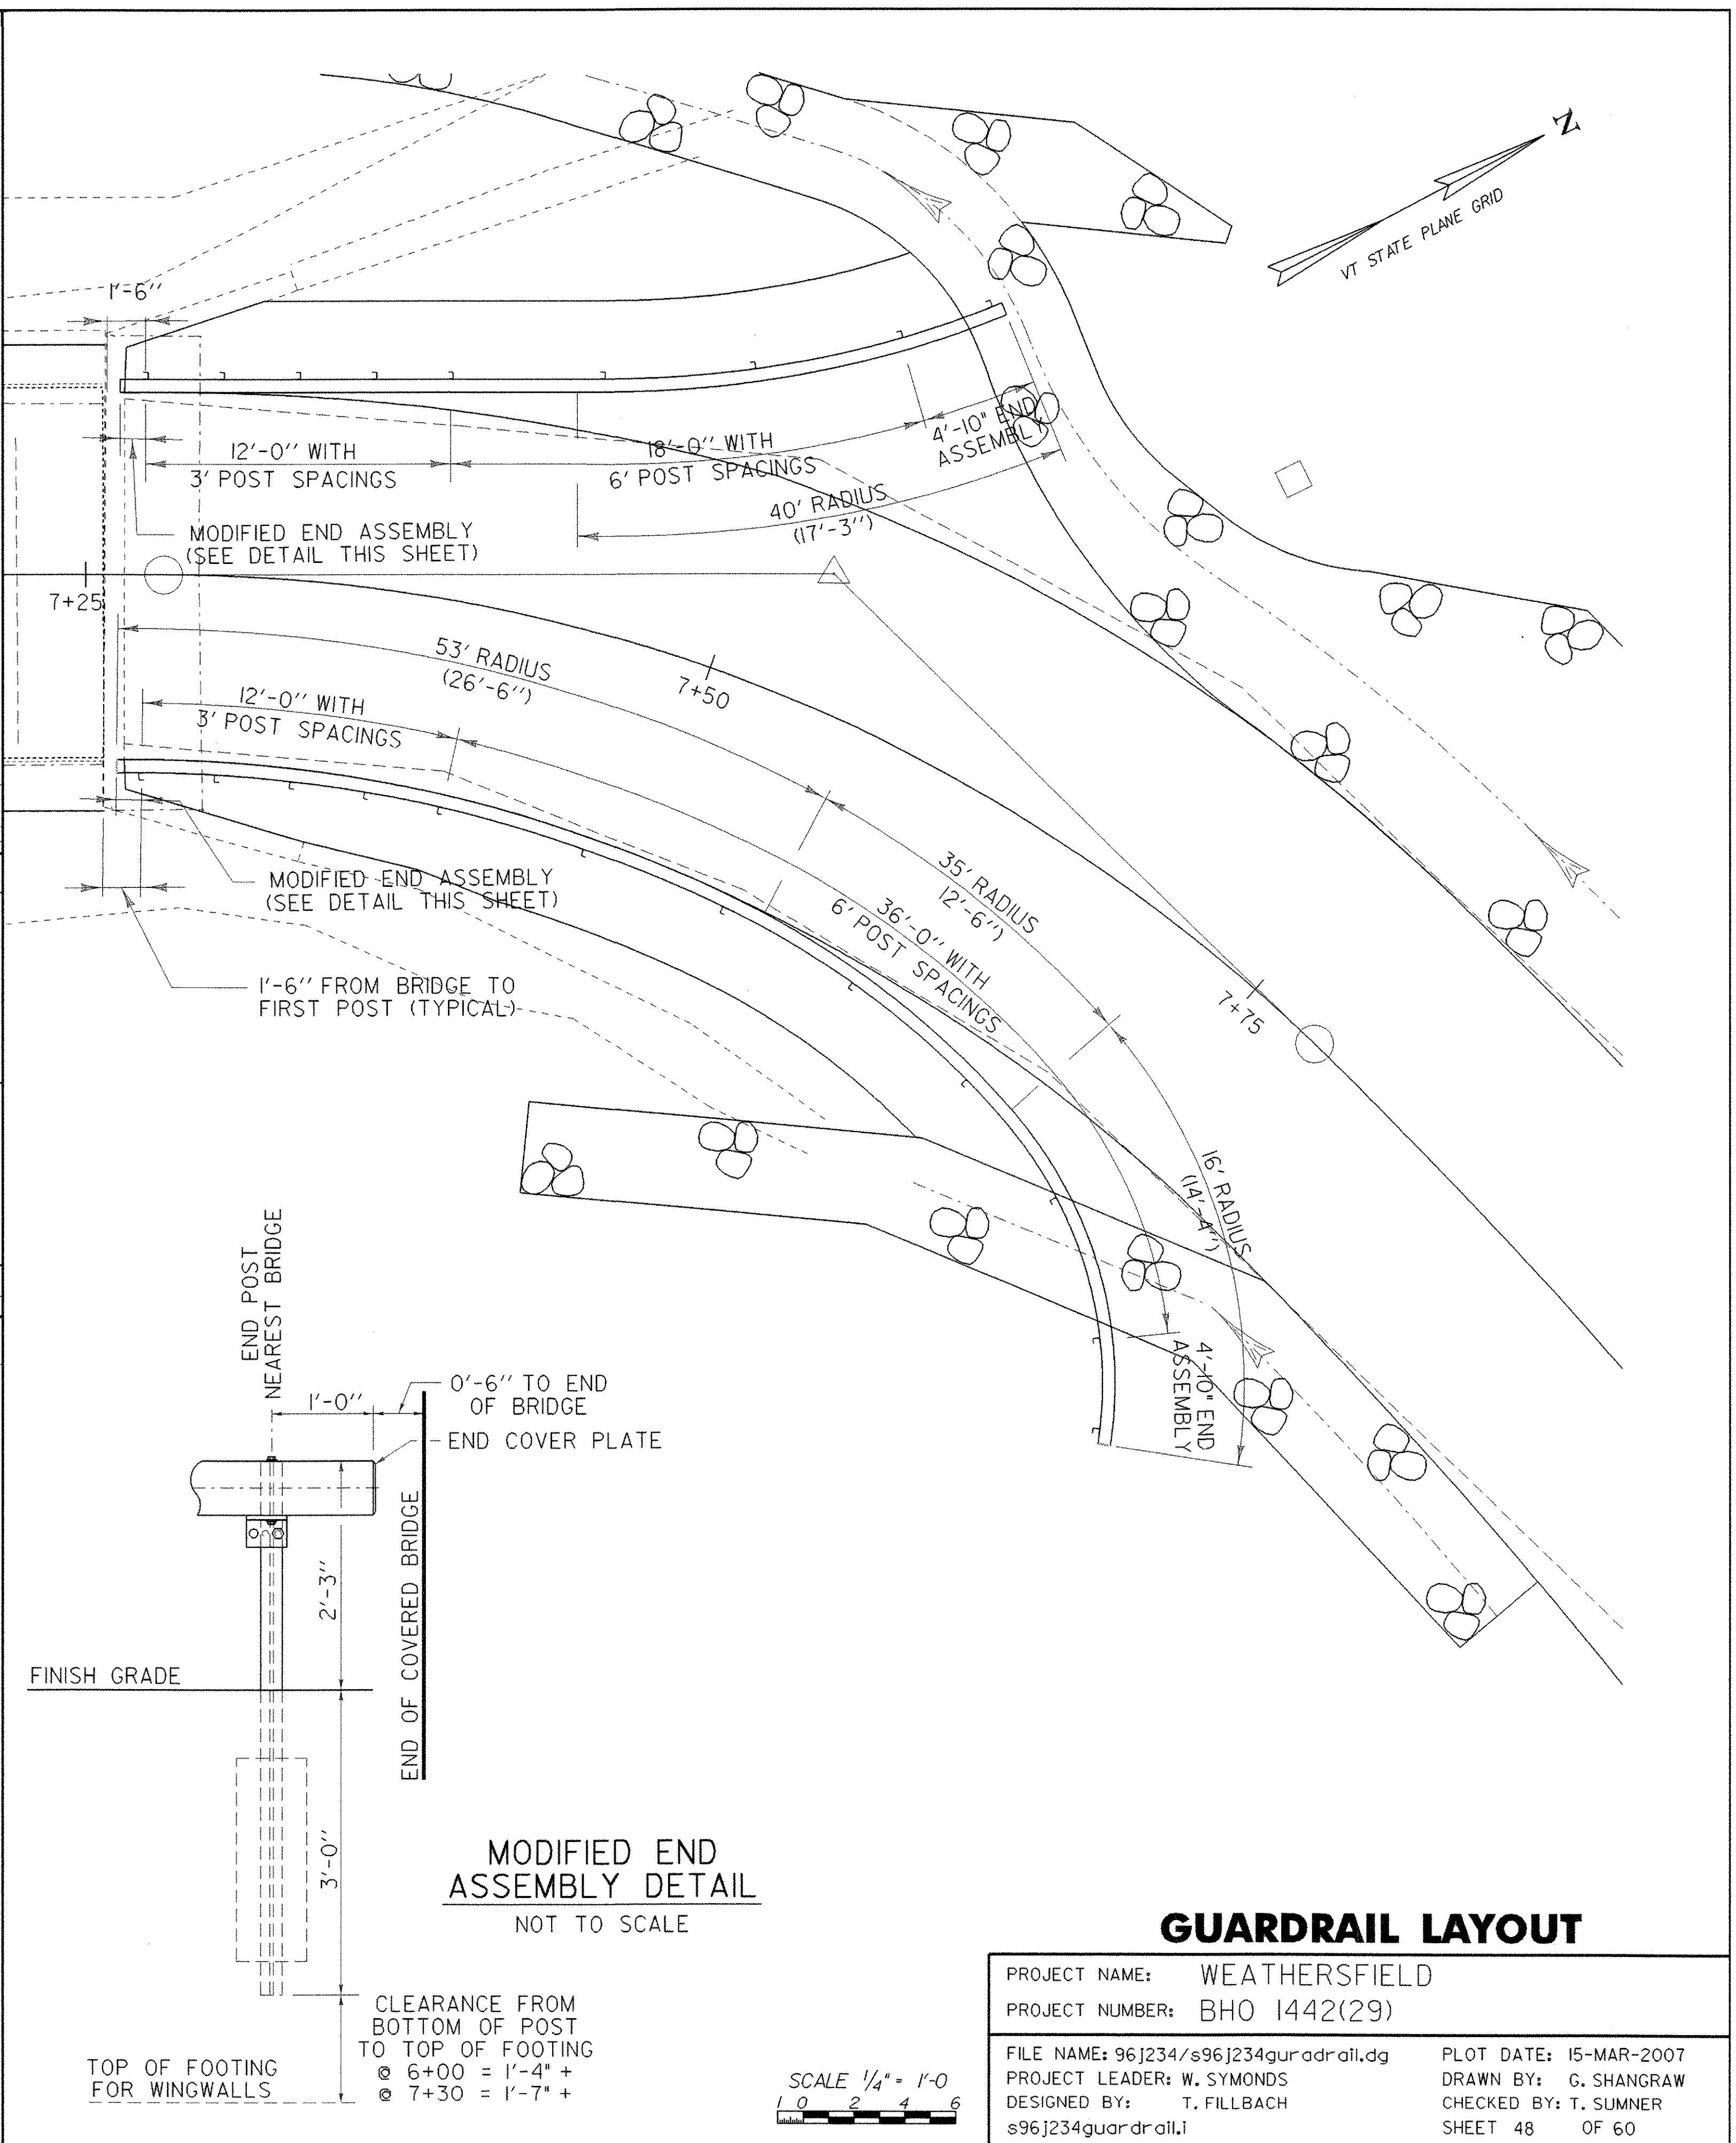

SCALE 1/4" = 1'-0"

### GUARDRAIL LAYOUT

|                 |                            |              |             |
|-----------------|----------------------------|--------------|-------------|
| PROJECT NAME:   | WEATHERSFIELD              | PLOT DATE:   | 15-MAR-2007 |
| PROJECT NUMBER: | BHO 1442(29)               | DRAWN BY:    | G. SHANGRAW |
| FILE NAME:      | 96j234/s96j234guardrail.dg | DESIGNED BY: | T. FILLBACH |
| PROJECT LEADER: | W. SYMONDS                 | CHECKED BY:  | T. SUMNER   |
| DESIGNED BY:    | T. FILLBACH                | SHEET        | 48 OF 60    |
| FILE NAME:      | s96j234guardrail.i         |              |             |