


51+20

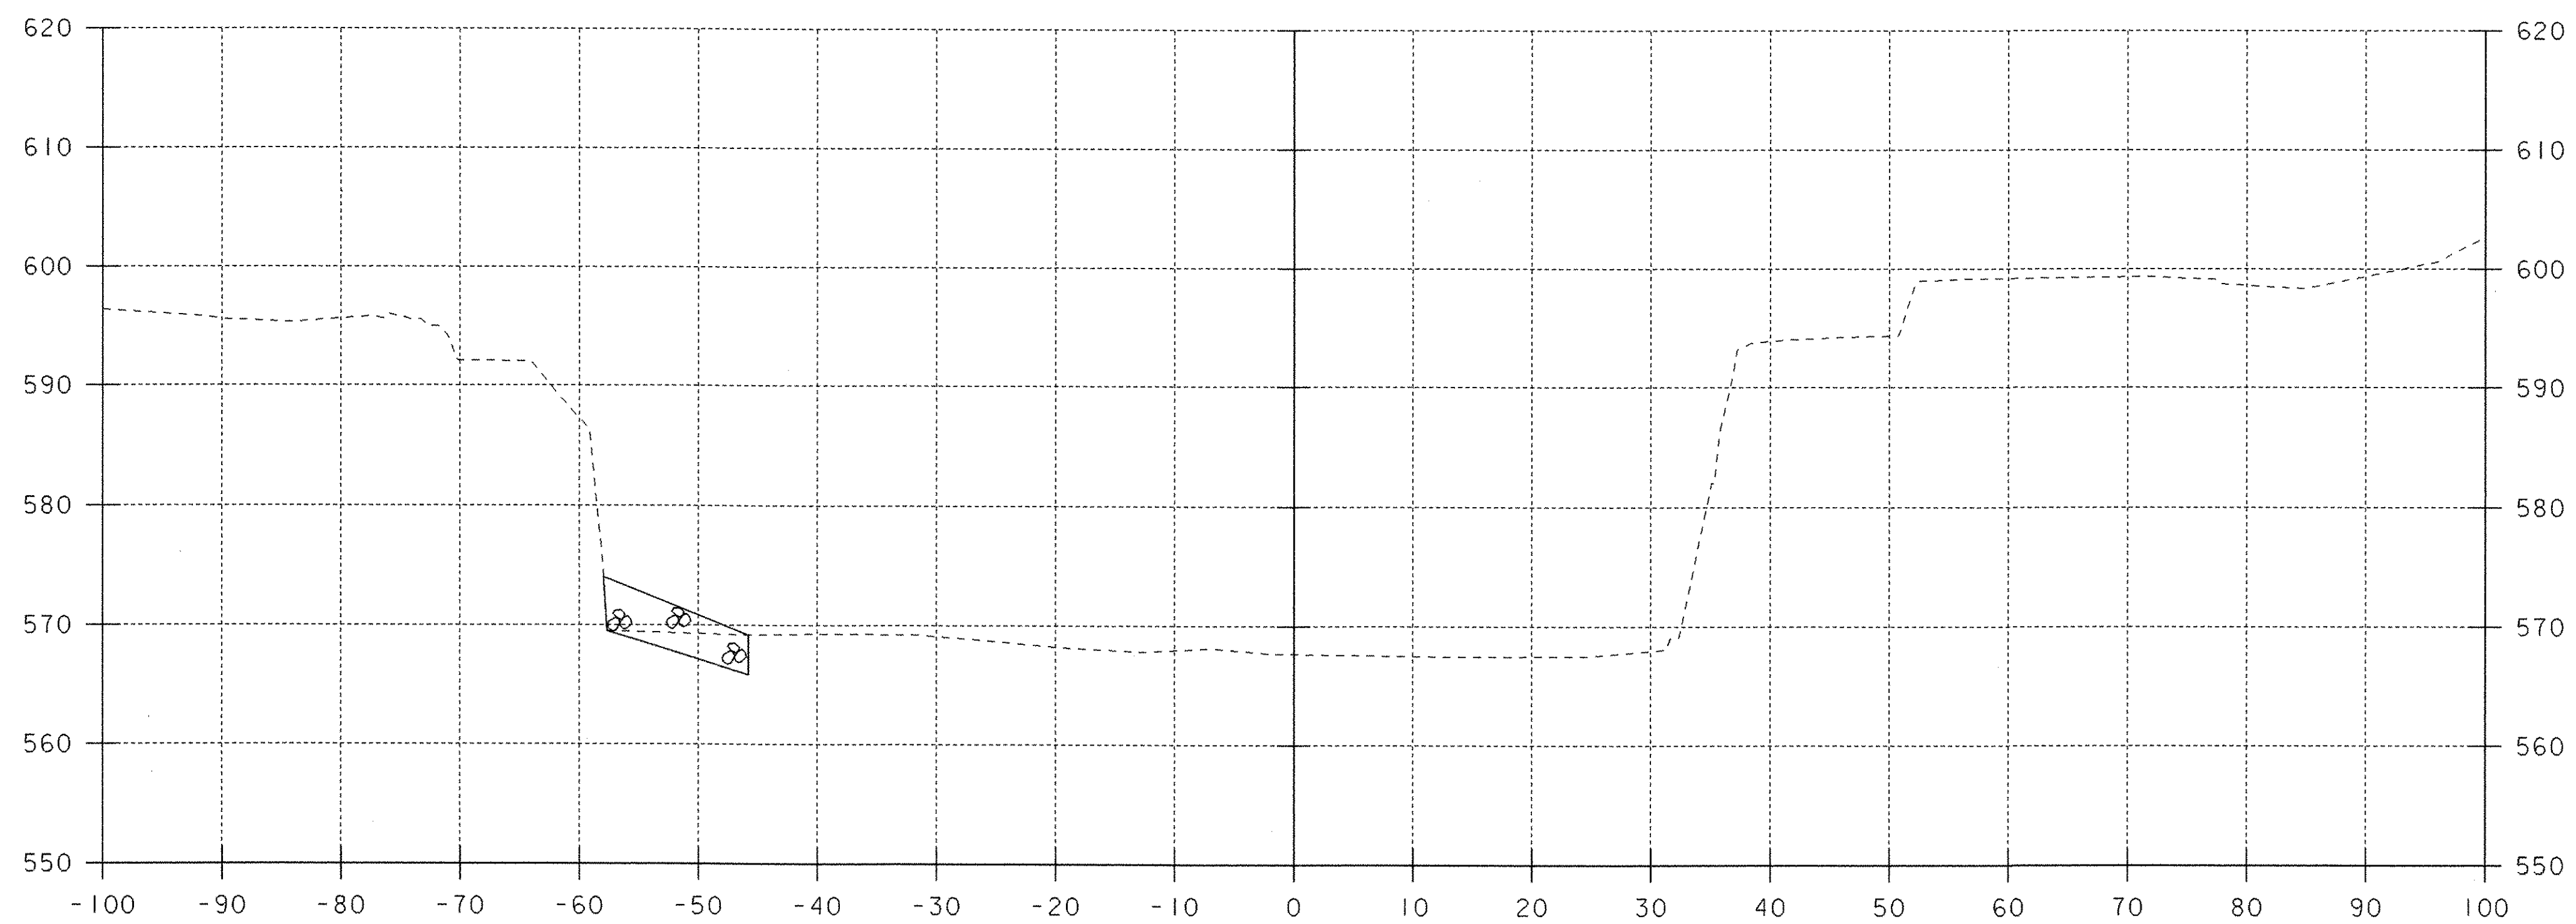

51+10

CHANNEL SECTIONS

PROJECT NAME: WEATHERSFIELD	PLOT DATE: 15-MAR-2007
PROJECT NUMBER: BHO 1442(29)	DRAWN BY: G. SHANGRAW
FILE NAME: /96j234/s+tr/s96j234xsl.dgn	CHECKED BY: T. SUMNER
PROJECT LEADER: W. SYMONDS	SHEET 58 OF 60
DESIGNED BY: T. FILLBACH	
sj234cx4.1	

STA. 51+10 TO STA. 51+20