



LEGEND	
	EDGE OF EXISTING ROAD
	WOODED AREA
	STONE WALL
	EDGE OF WATER
	SURFACE WATER FLOW DIRECTION
	CONTOUR LINES

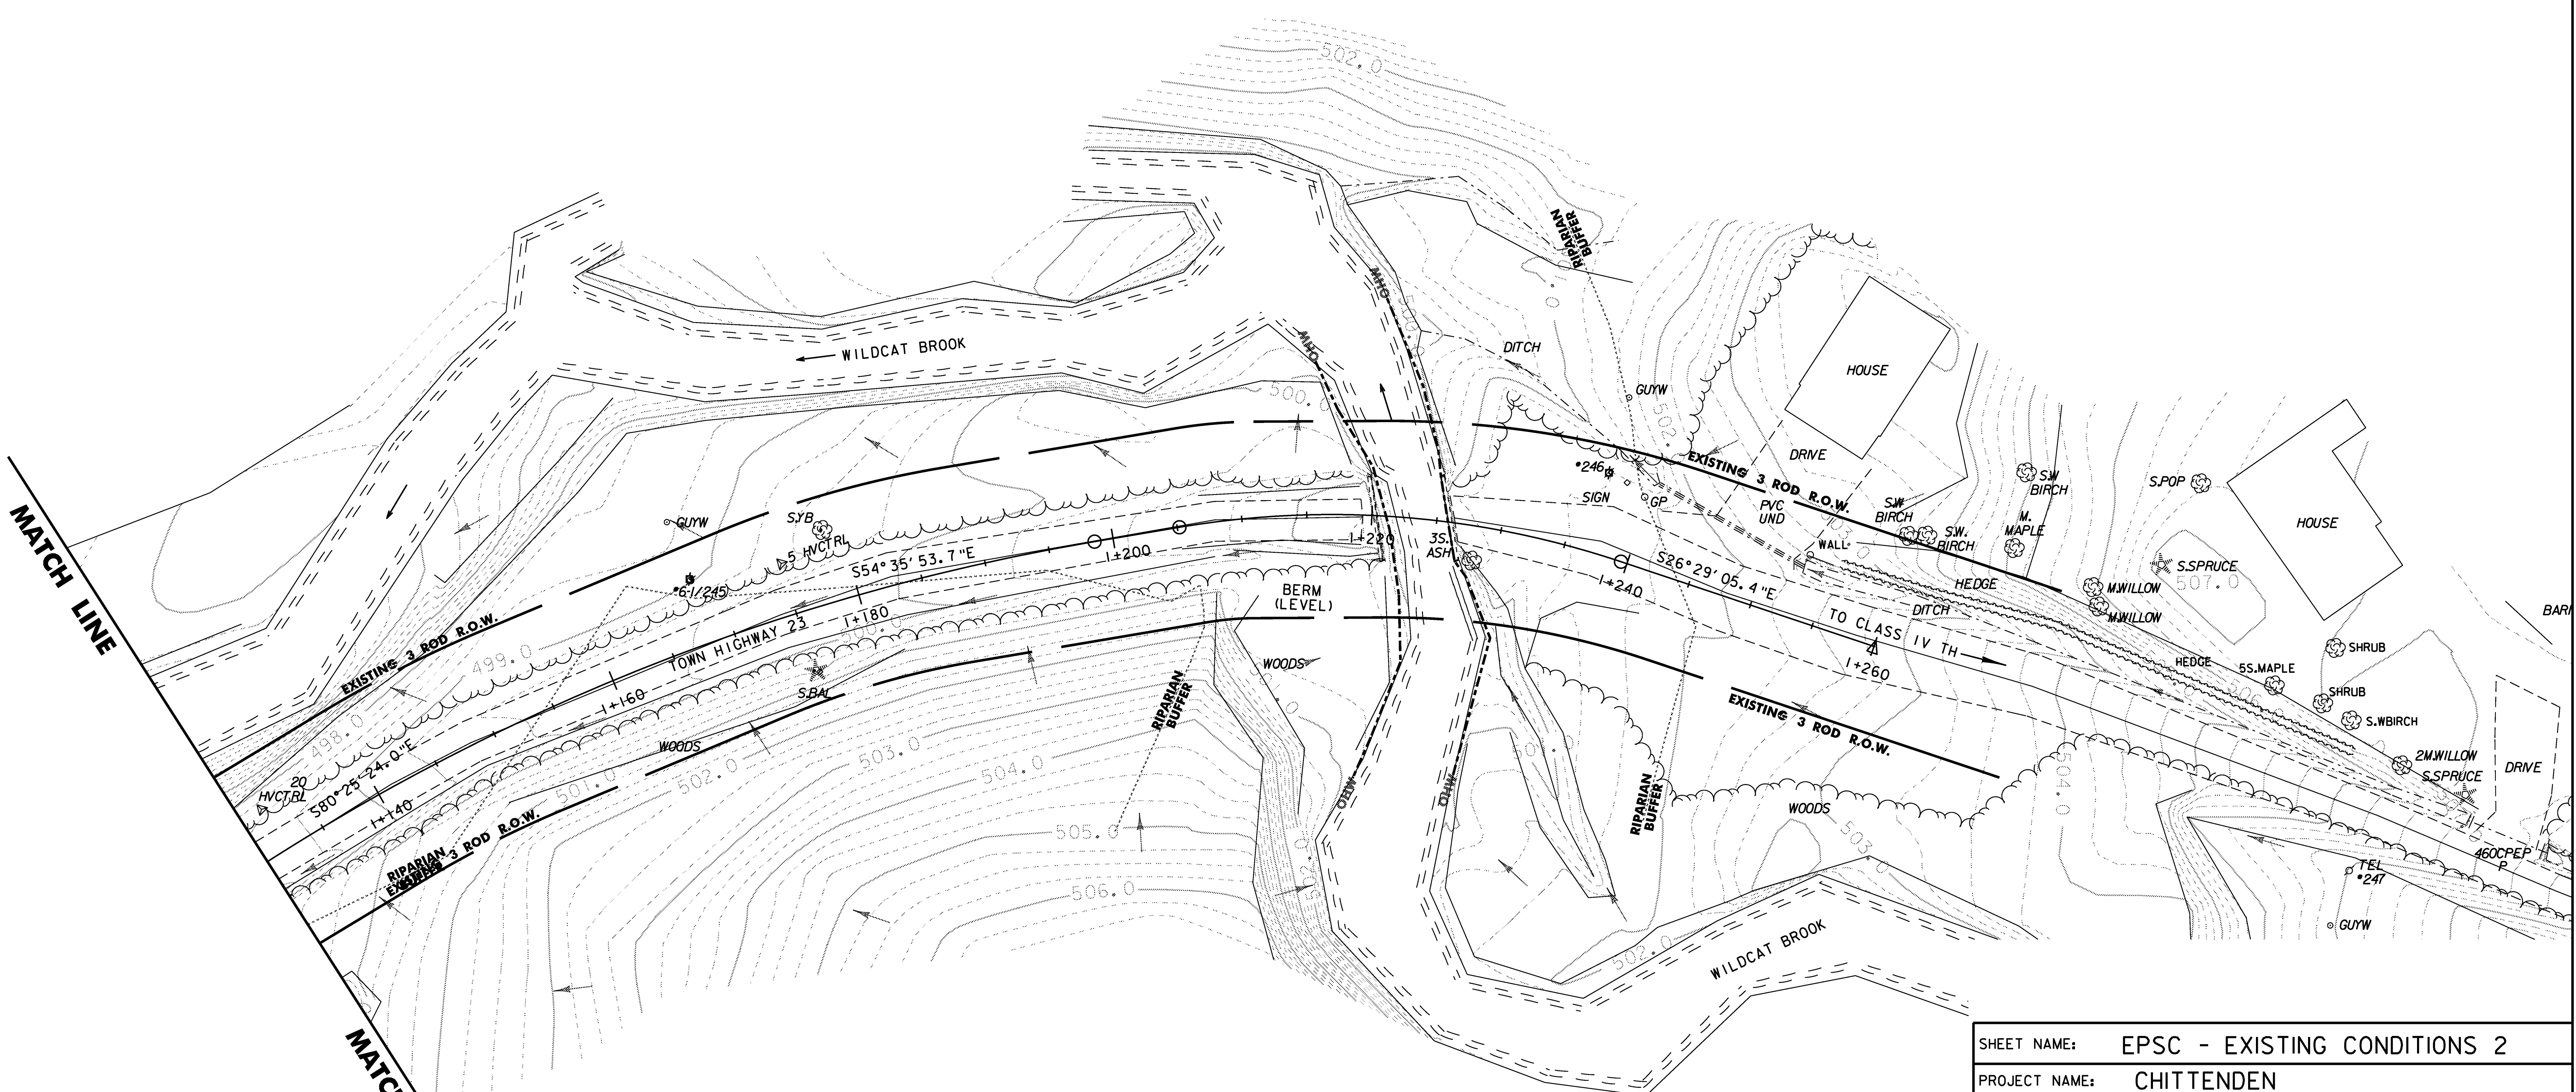

MATCH LINE

MATCH LINE

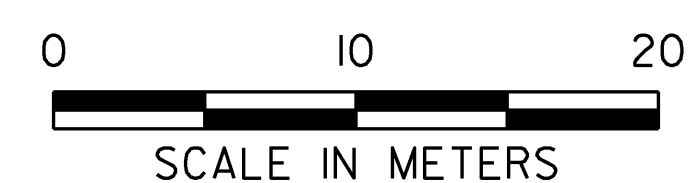

SHEET NAME:	EPSC - EXISTING CONDITIONS 2
PROJECT NAME:	CHITTENDEN
PROJECT NUMBER:	STP 1443(45) & STP 1443(46)
FILE NAME:	96j236/structures/sj236ec.dgn
PLOT DATE:	14-AUG-2009
PROJECT MANAGER:	C. CARLSON
DRAWN BY:	W. LAMMER
DESIGNED BY:	Weeber
CHECKED BY:	C. CARLSON
SHEET 12	OF 81