


LEGEND

- EDGE OF EXISTING ROAD
- ~~~~~ WOODED AREA
- STONE WALL
- EDGE OF WATER
- SURFACE WATER FLOW DIRECTION
- 499.0--- CONTOUR LINES
- ▭ STABILIZED CONSTRUCTION ENTRANCE
- ◀---▶ TEMPORARY STONE CHECK DAM, TYPE I
- SILT FENCE, WOVEN WIRE REINFORCED
- PDF---PD PROJECT DEMARCATION FENCE
- BF---BF BARRIER FENCE
- ONNOONN GEOTEXTILE FOR FILTER CURTAIN
- ▨ PROPOSED DEWATERING AREA
- ⊕ INLET PROTECTION DEVICE
- ⊙ TEMPORARY EROSION MATTING


FOR CLARITY, AREAS TO BE SEEDED AND MULCHED HAVE NOT BEEN INDICATED. HOWEVER, DISTURBED AREAS ASSOCIATED WITH THE TEMPORARY BRIDGE SHALL BE SEEDED AND MULCHED ONCE FINAL GRADES HAVE BEEN ESTABLISHED.

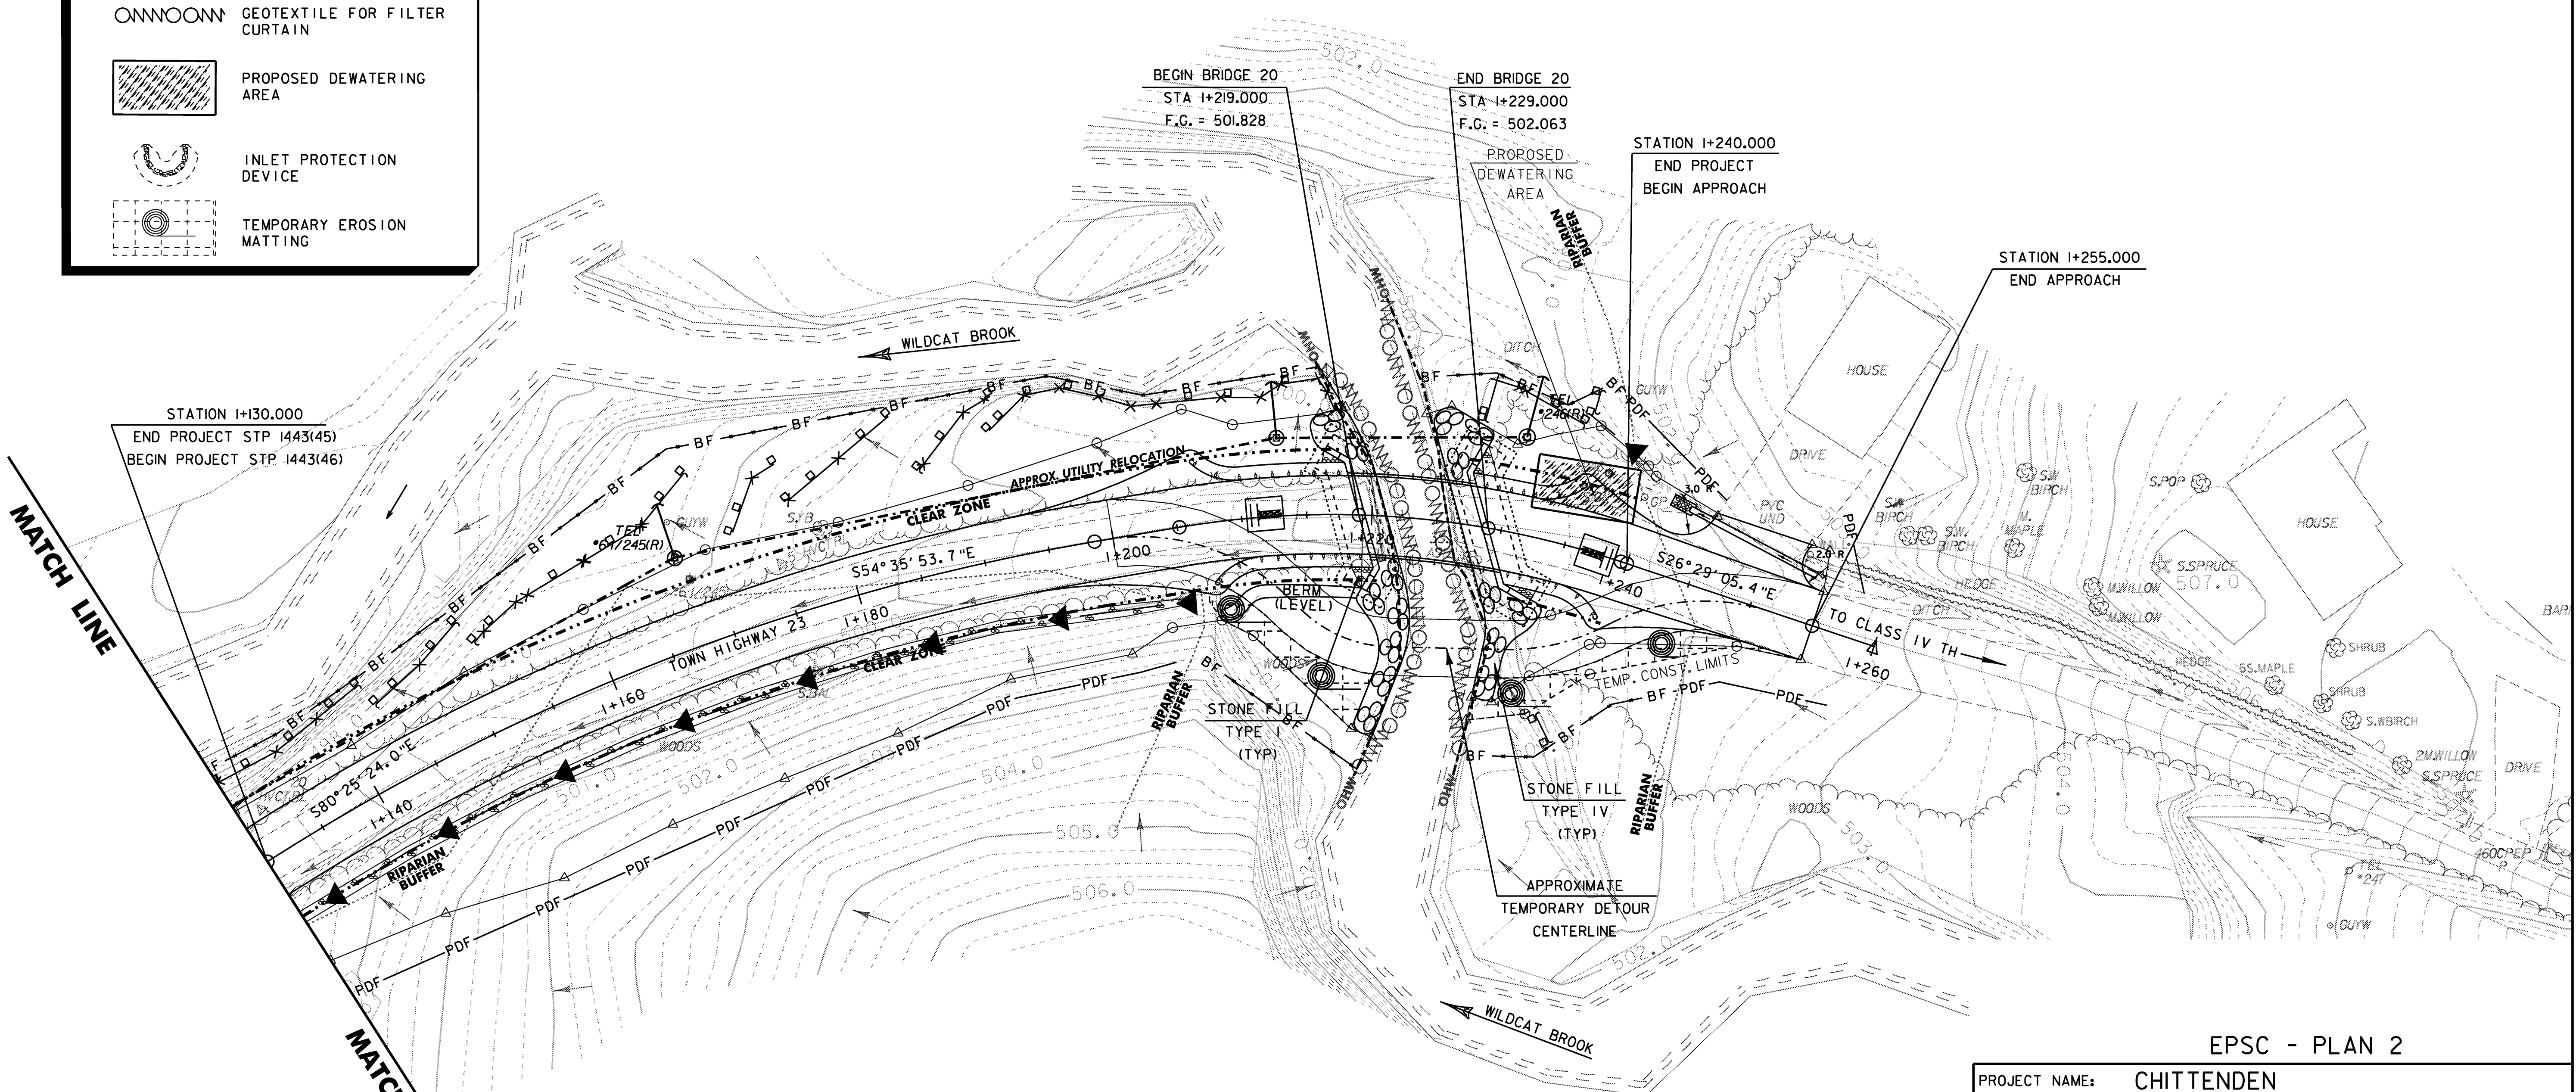

MATCH LINE

MATCH LINE

EPSC - PLAN 2

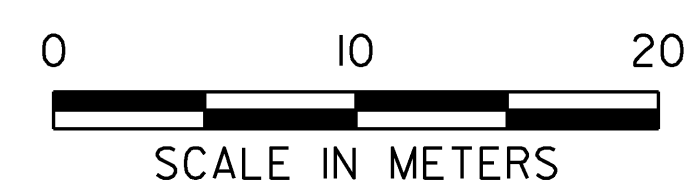

PROJECT NAME:	CHITTENDEN
PROJECT NUMBER:	STP 1443(45) & STP 1443(46)
FILE NAME:	96j236/structures/sj236ec.dgn
PLOT DATE:	14-AUG-2009
PROJECT MANAGER:	C. CARLSON
DRAWN BY:	W. LAMMER
DESIGNED BY:	Weeber
CHECKED BY:	C. CARLSON
SHEET 14	OF 81