
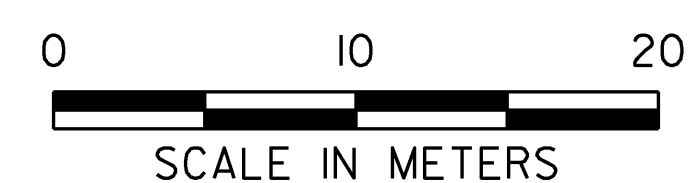


LEGEND	
	EDGE OF EXISTING ROAD
	WOODED AREA
	STONE WALL
	EDGE OF WATER
	SURFACE WATER FLOW DIRECTION
	CONTOUR LINES
	TEMPORARY EROSION MATTING
	STONE FILL TYPE IV

FOR CLARITY, AREAS TO BE SEEDED AND MULCHED HAVE NOT BEEN INDICATED, HOWEVER, ALL DISTURBED AREAS SHALL BE SEEDED AND MULCHED AS APPLICABLE.

EXISTING CONTOURS ARE SHOWN. REFER TO MAINLINE AND CHANNEL CROSS SECTIONS FOR PROPOSED TOPOGRAPHIC AND DRAINAGE INFORMATION.

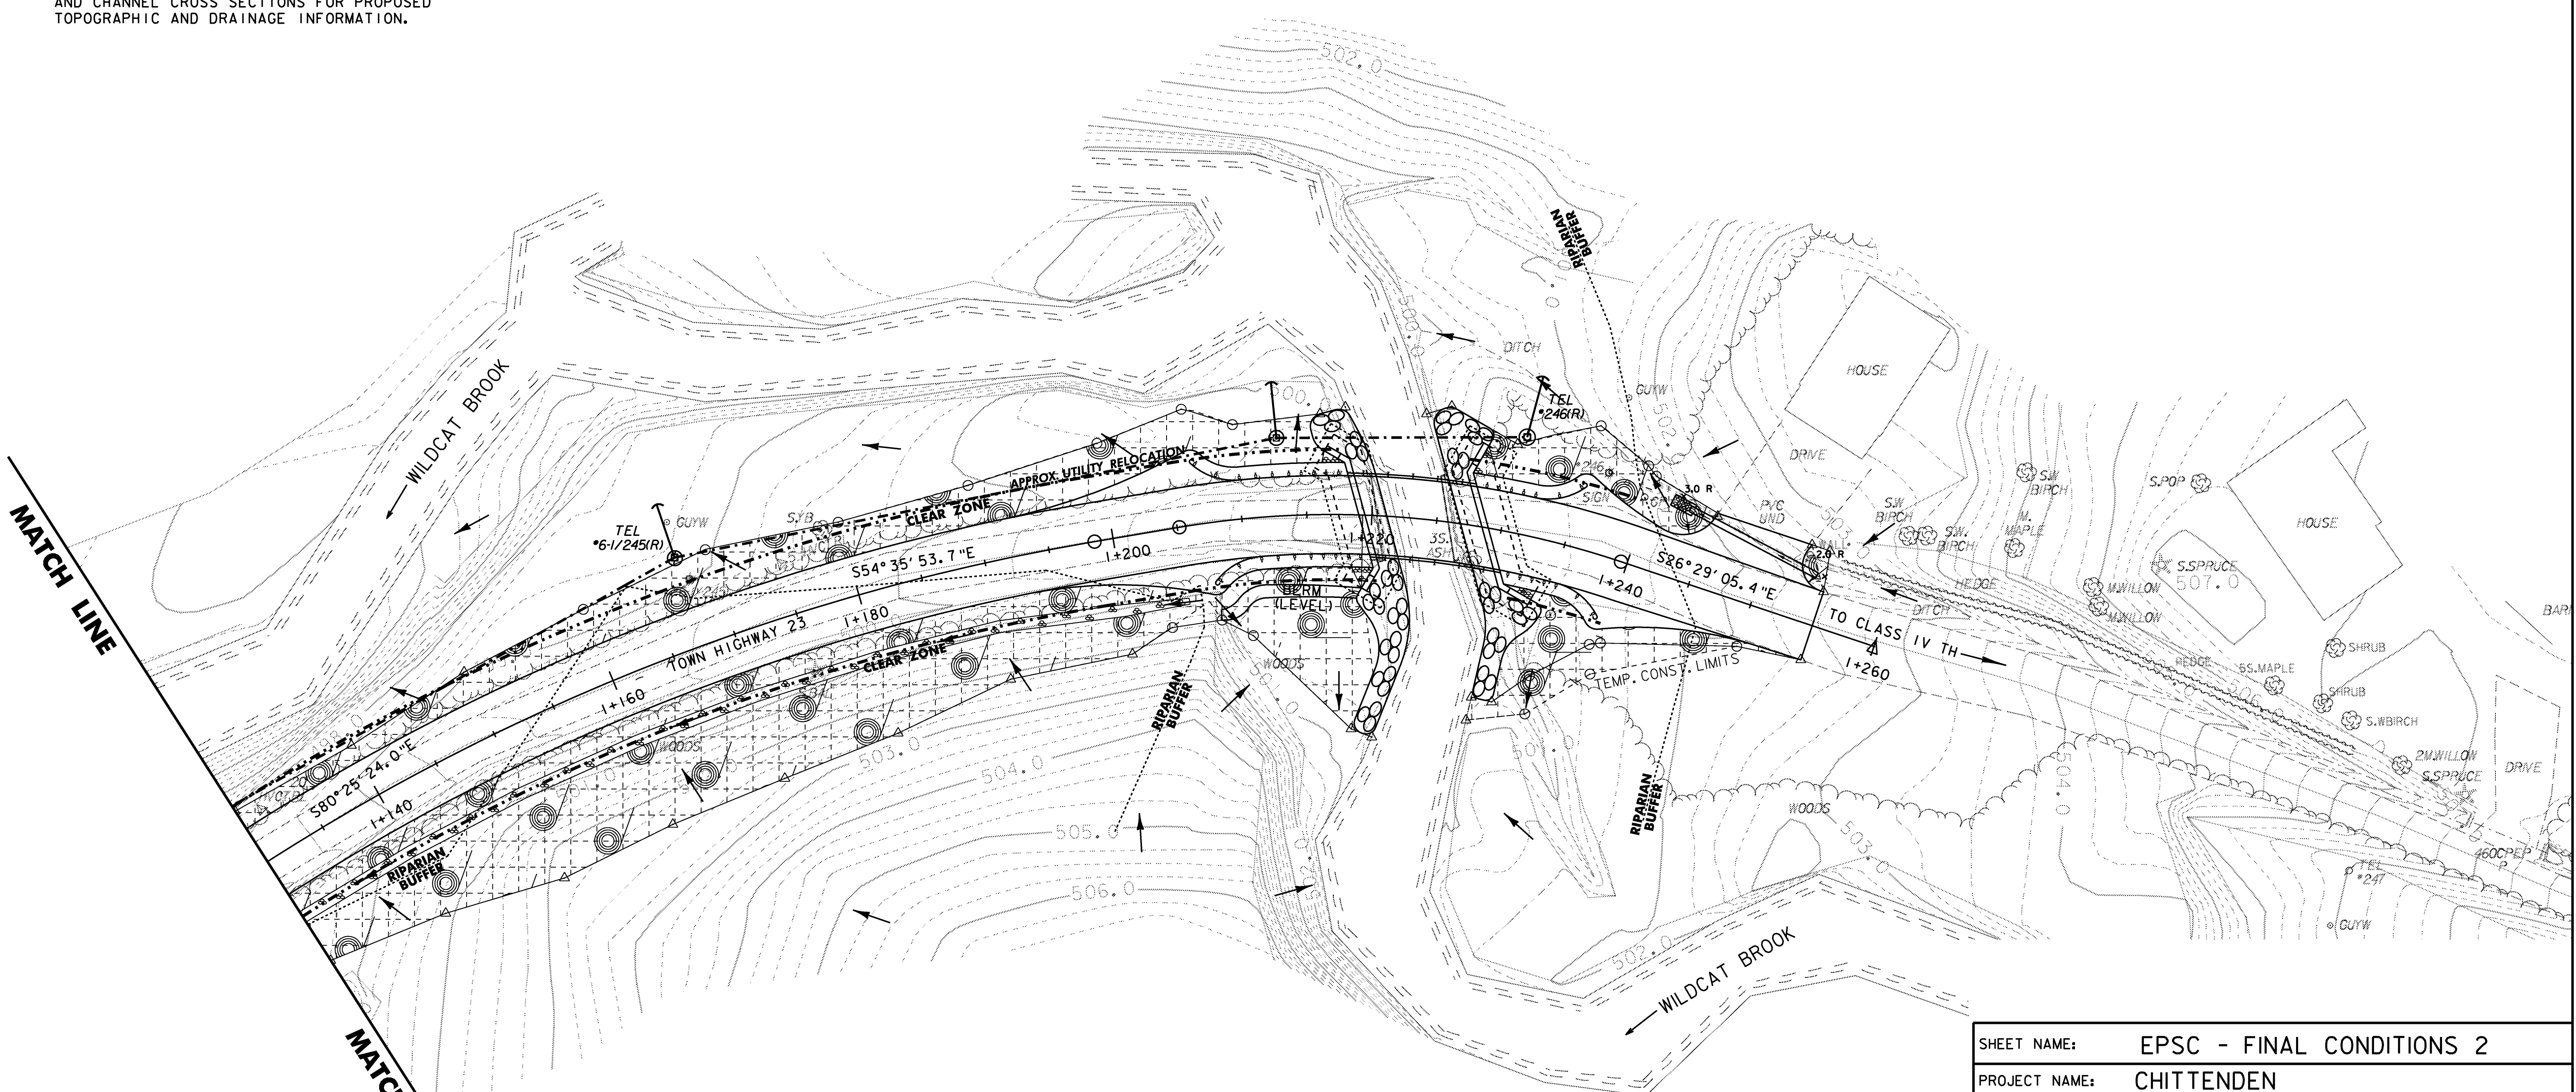

SHEET NAME:	EPSC - FINAL CONDITIONS 2
PROJECT NAME:	CHITTENDEN
PROJECT NUMBER:	STP 1443(45) & STP 1443(46)
FILE NAME:	96J236/structures/sj236ec.dgn
PROJECT MANAGER:	C. CARLSON
DESIGNED BY:	Weeber
PLOT DATE:	24-AUG-2009
DRAWN BY:	W. LAMMER
CHECKED BY:	C. MOONEY
SHEET 16	OF 81