


TABLE OF ACQUISITION FOR PROJECT STP 1443(46) (BRIDGE 20)						
PARCEL NO.	GRANTOR	BEGIN STATION	END STATION	RIGHTS	AREA	REMARKS
1	CRAIGIN, JOHN III	I+130.000 RT	I+153.045 RT	TAKE	2.433 SM (0.001 ACRES)	
		I+130.000 RT	I+220.983 RT	CONST (T)	269.188 SM (0.067 ACRES)	
		I+130.000 RT	I+203.157 RT	SLOPE (T)	219.908 SM (0.054 ACRES)	
		I+148.945 LT	I+217.850 LT	CONST (T)	135.433 SM (0.033 ACRES)	
		I+166.246 RT	I+198.559 RT	TAKE	9.359 SM (0.002 ACRES)	
		I+200.585 LT	I+209.558 LT	SLOPE (T)	6.439 SM (0.002 ACRES)	
		I+207.464 RT	I+218.866 RT	SLOPE (T)	67.192 SM (0.017 ACRES)	
		I+211.705 LT	I+218.388 LT	CHAN (P)	3.305 SM (0.001 ACRES)	
		I+218.866 RT	I+223.640 RT	CHAN (P)	17.974 SM (0.004 ACRES)	
		I+225.075 RT	I+240.000 RT	TAKE	6.334 SM (0.002 ACRES)	
		I+230.158 RT	I+233.260 RT	CHAN (P)	9.536 SM (0.002 ACRES)	
		I+233.260 RT	I+235.195 RT	SLOPE (P)	9.747 SM (0.002 ACRES)	
		I+229.901 RT	I+250.689 RT	DETOUR	90.004 SM (0.022 ACRES)	
2	HIGUERA, MIKE & SARAH JANE	I+222.435 LT	I+246.312 LT	CONST (T)	66.840 SM (0.017 ACRES)	
		I+223.452 LT	I+227.583 LT	CHAN (P)	3.398 SM (0.001 ACRES)	
		I+232.618 LT	I+237.707 LT	SLOPE (T)	3.725 SM (0.001 ACRES)	

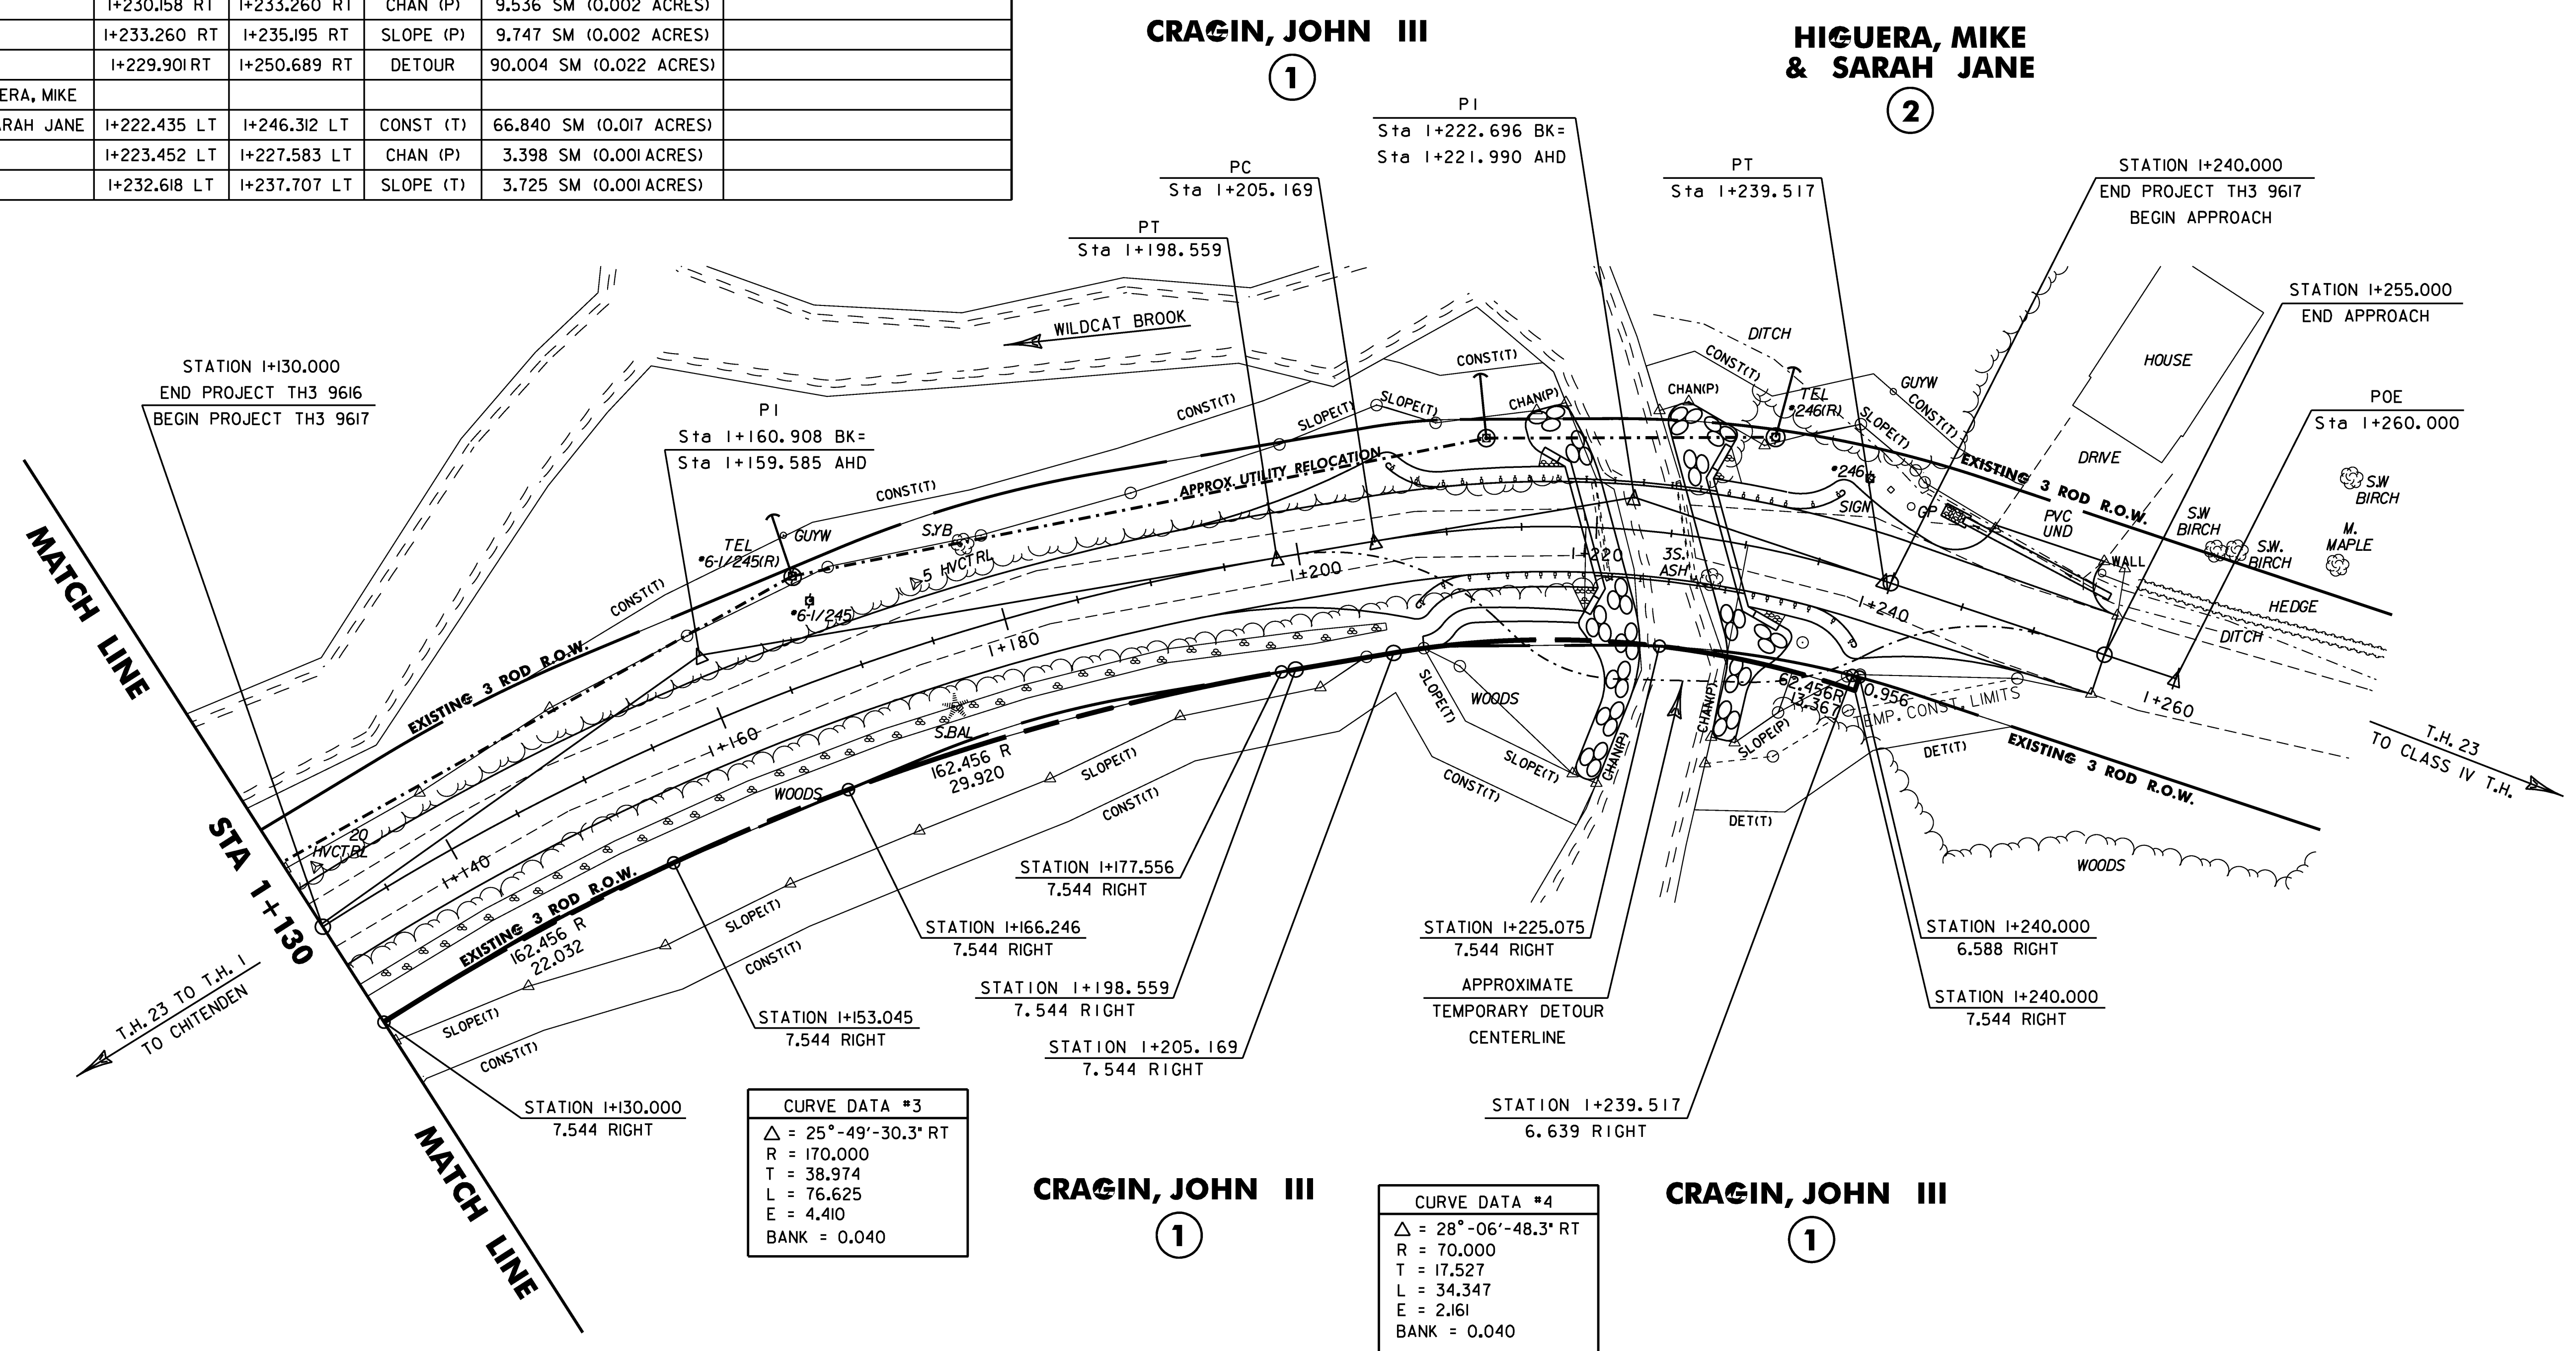

CURVE DATA #3	
Δ	= 25°-49'-30.3" RT
R	= 170.000
T	= 38.974
L	= 76.625
E	= 4.410
BANK	= 0.040

CURVE DATA #4	
Δ	= 28°-06'-48.3" RT
R	= 70.000
T	= 17.527
L	= 34.347
E	= 2.161
BANK	= 0.040



SHEET NAME: BRIDGE 20 RIGHT-OF-WAY PLAN	
PROJECT NAME: CHITTENDEN	
PROJECT NUMBER: TP 1443(46)	
FILE NAME: 96J236\str\sj236row.dgn	PLOT DATE: 24-AUG-2009
PROJECT MANAGER: C. CARLSON	DRAWN BY: K. UPMAL
DESIGNED BY: K. UPMAL	IPARM NAME: sj236row2.1
	SHEET 21 OF 81