


STATION 9+025.000 NEAR RIGHT
 END UNCLASSIFIED CHANNEL EXCAVATION
 GEOTEXTILE UNDER STONE FILL
 STONE FILL TYPE IV
 GRUBBING MATERIAL

9+025

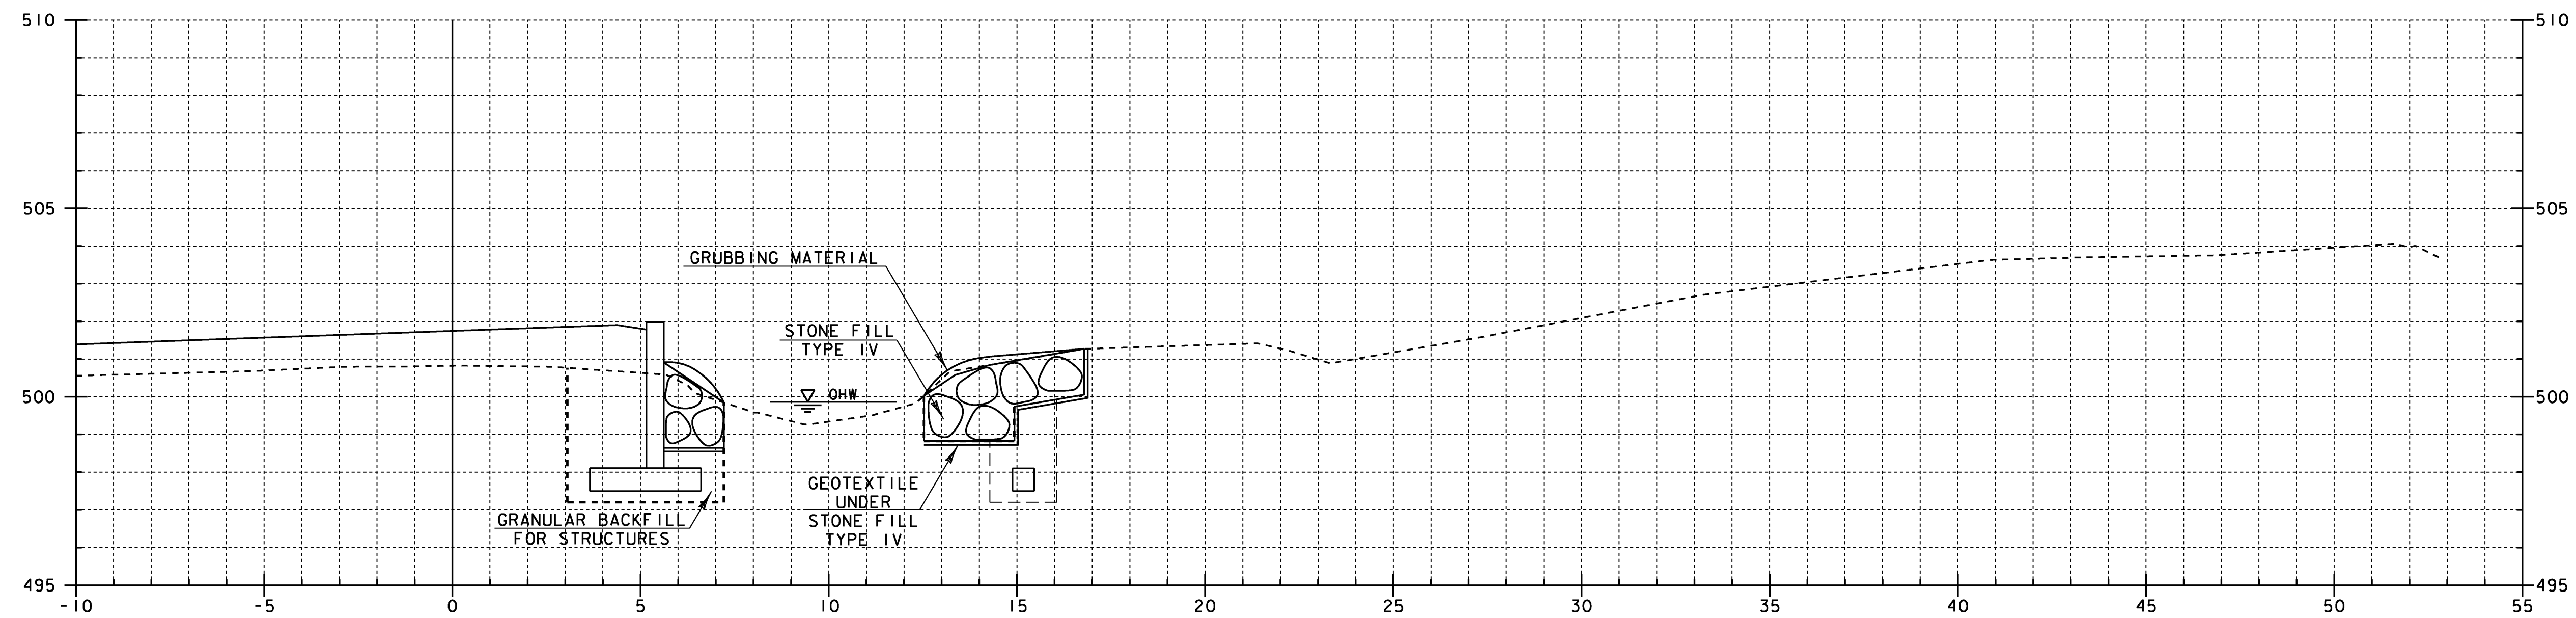

STA. 9+0019.450 NEAR RIGHT
 RESUME GRUBBING MATERIAL

STA. 9+024.000 NEAR RIGHT
 END GRANULAR BACKFILL FOR STRUCTURES

STA. 9+016.890 FAR RIGHT
 RESUME GRUBBING MATERIAL

STA. 9+021.140 FAR RIGHT
 END GRANULAR BACKFILL FOR STRUCTURES

STA. 9+022.930 FAR RIGHT
 END UNCLASSIFIED CHANNEL EXCAVATION
 GEOTEXTILE UNDER STONE FILL
 STONE FILL TYPE IV
 GRUBBING MATERIAL

9+020

BRIDGE 20 CHANNEL CROSS SECTIONS 3

PROJECT NAME: CHITTENDEN	PLOT DATE: 14-AUG-2009
PROJECT NUMBER: STP 1443(46)	DRAWN BY: STR
FILE NAME: /96j236/str/sj236xs.dgn	IPARM NAME: sj236cx9.1
PROJECT MANAGER: C. CARLSON	SHEET 80 OF 81
DESIGNED BY: K. UPMAL	