


TRAFFIC SIGN SUMMARY SHEET

MILEMARKER, STATION, OR SIGN NUMBER	SIGN LEGEND	SIGN DIMENSIONS		NEW & SALVAGED SIGNS				EXISTING POSTS	NO. OF POSTS	NEW SIGN POSTS														REMARKS	SIGN DETAIL			
		E A	"A" (in)	HEIGHT (in)	"A"	"B"	SALV SIGN			SALV TIS	FLANGED CHANNEL			SQUARE STEEL (in)			TUBULAR ALUMINUM (in)			TUBULAR STEEL (in)					W-SHAPE STEEL		SIGN NUMBER	STD. SHEET NUMBER
											lb/ft	lb/ft	lb/ft	1.75	2.0	2.5	3.0	4.0	4.0 MOD	3.0	3.5	4.0	5.0		FTG. SIZE	WEIGHT		
9+25 Rt. 10+50 Lt.		2	30"		12.5																					ENGINEER TO DETERMINE PLACEMNT OF SIGN		
9+59 10+29		2	36"		18.0																					ENGINEER TO DETERMINE PLACEMNT OF SIGN		
				TOTALS	SF 30.5	SF	EA.	SF		LBS 120	FT	EA.	LB	EA.	LB	EA.	EA.	LB										

FINAL POST LENGTHS ARE TO BE DETERMINED IN THE FIELD. POST SIZES ARE COMPUTED BASED ON INFORMATION FURNISHED ON THE STANDARD SHEETS AND THE TRAFFIC & SAFETY DIVISION'S "SIGN POST DESIGN GUIDELINE."

NOTE: SIGN TO BE FABRICATED AFTER FINAL VERTICAL CLEARANCE IS ESTABLISHED. VERTICAL CLEARANCES SHALL BE MEASURED AT EACH CURBLINE AT EACH TOP CHORD SWAY BRACE AND AT THE END PORTALS. THE POSTED VERTICAL CLEARANCE SHALL BE 3" LESS THAN THE MINIMUM MEASURED VERTICAL CLEARANCE.

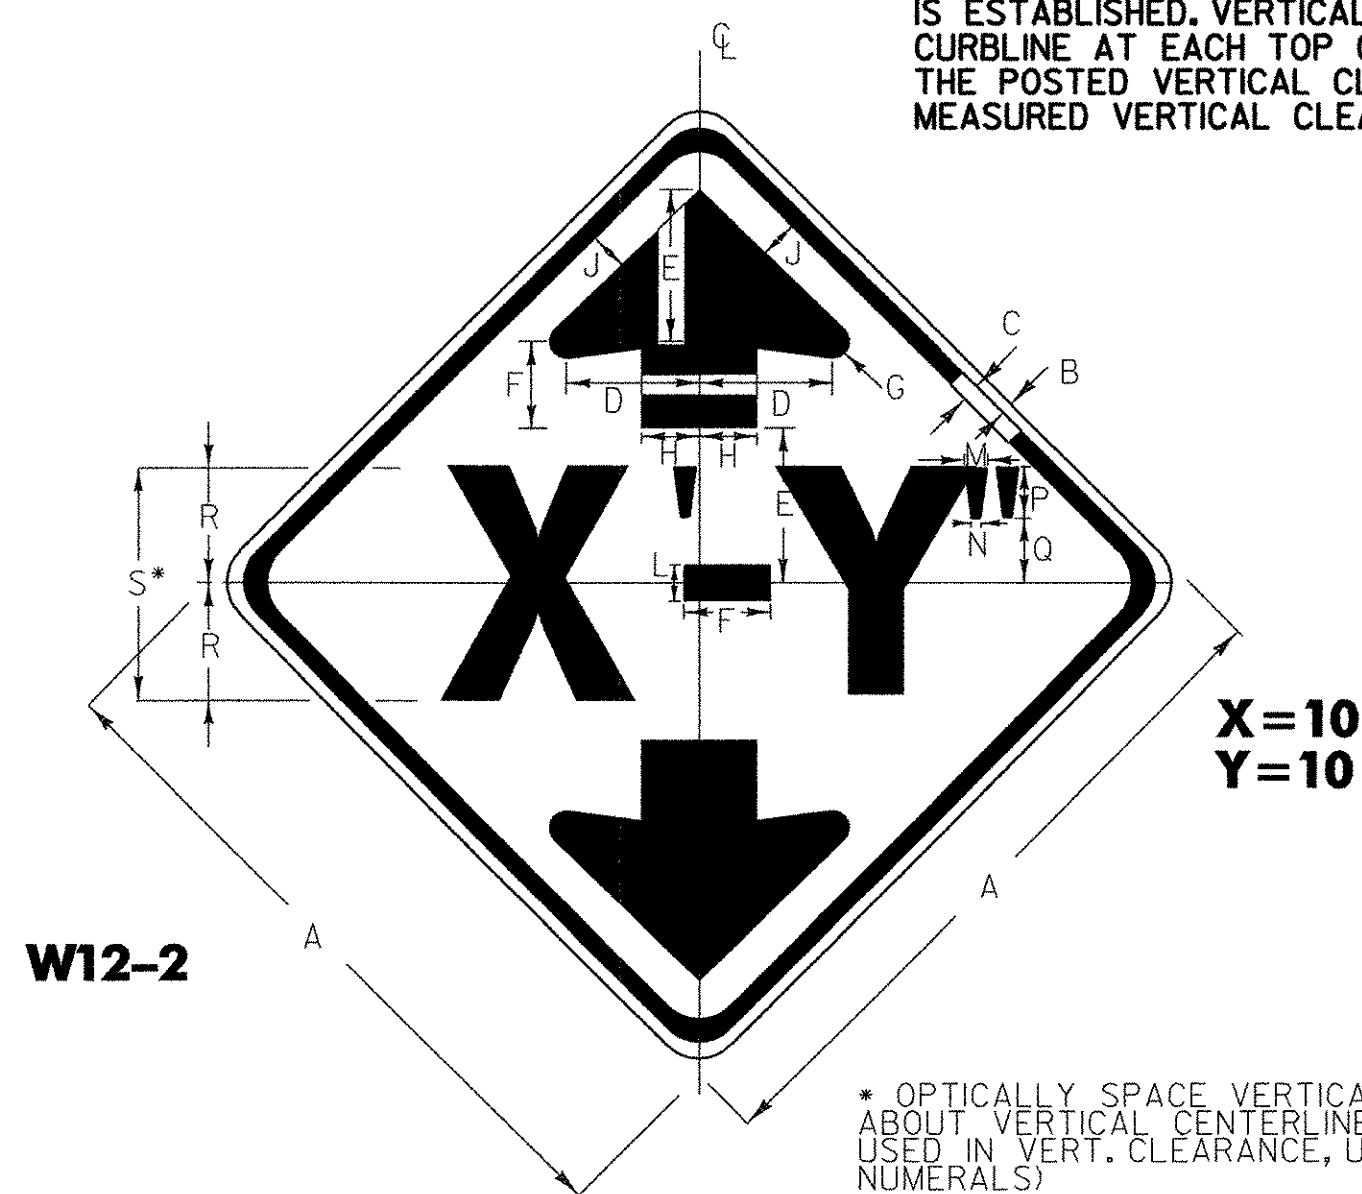

SIGN	DIMENSIONS (INCHES)																
	A	B	C	D	E	F	G	H	J	K	L	M	N	P	Q	R	S
MIN.	30	1/2	3/4	5 3/4	6 5/8	3 3/4	3/4	2 1/2	1 1/8	1 7/8	1 1/8	1	3/16	2 1/4	3 3/8	5	10D
STD. & EXPWY.	36	5/8	7/8	6 7/8	8	4 1/2	1	3	2	2 1/4	1 7/8	1 1/4	1/2	2 3/4	4	6	12D
FWY.	48	3/4	1 1/4	9 3/8	10 5/8	5 7/8	1 5/8	4	2 5/8	3	2 7/8	1 5/8	5/8	3 5/8	5 1/2	8	16D



SIGN	DIMENSIONS (INCHES)									
	A	B	C	D	E	F	G	H	J	
MIN.	30	1/2	3/4	5C	3 1/4	13 5/16	12 1/16	9 7/8	1 7/8	
STD.	36	5/8	7/8	6C	4	16	15 1/4	11 1/2	2 1/4	
SPECIAL	48	3/4	1 1/4	8C	5	21 1/4	20 1/4	15 3/8	3	

COLORS
LEGEND-BLACK (NON - REFL)
BACKGROUND - YELLOW (REFL)

PROJECT NAME: PITTSFORD
PROJECT NUMBER: BHO 1443(36)

FILE NAME: ...\coolsgn.dgn PLOT DATE: 02 JAN 2003
PROJECT LEADER: S. SCRIBNER DRAWN BY: J. MESSIER
DESIGNED BY: J. MESSIER CHECKED BY: E.ALLEN RANDALL
SHEET 15 OF 15