



Profile Along T.H. 66

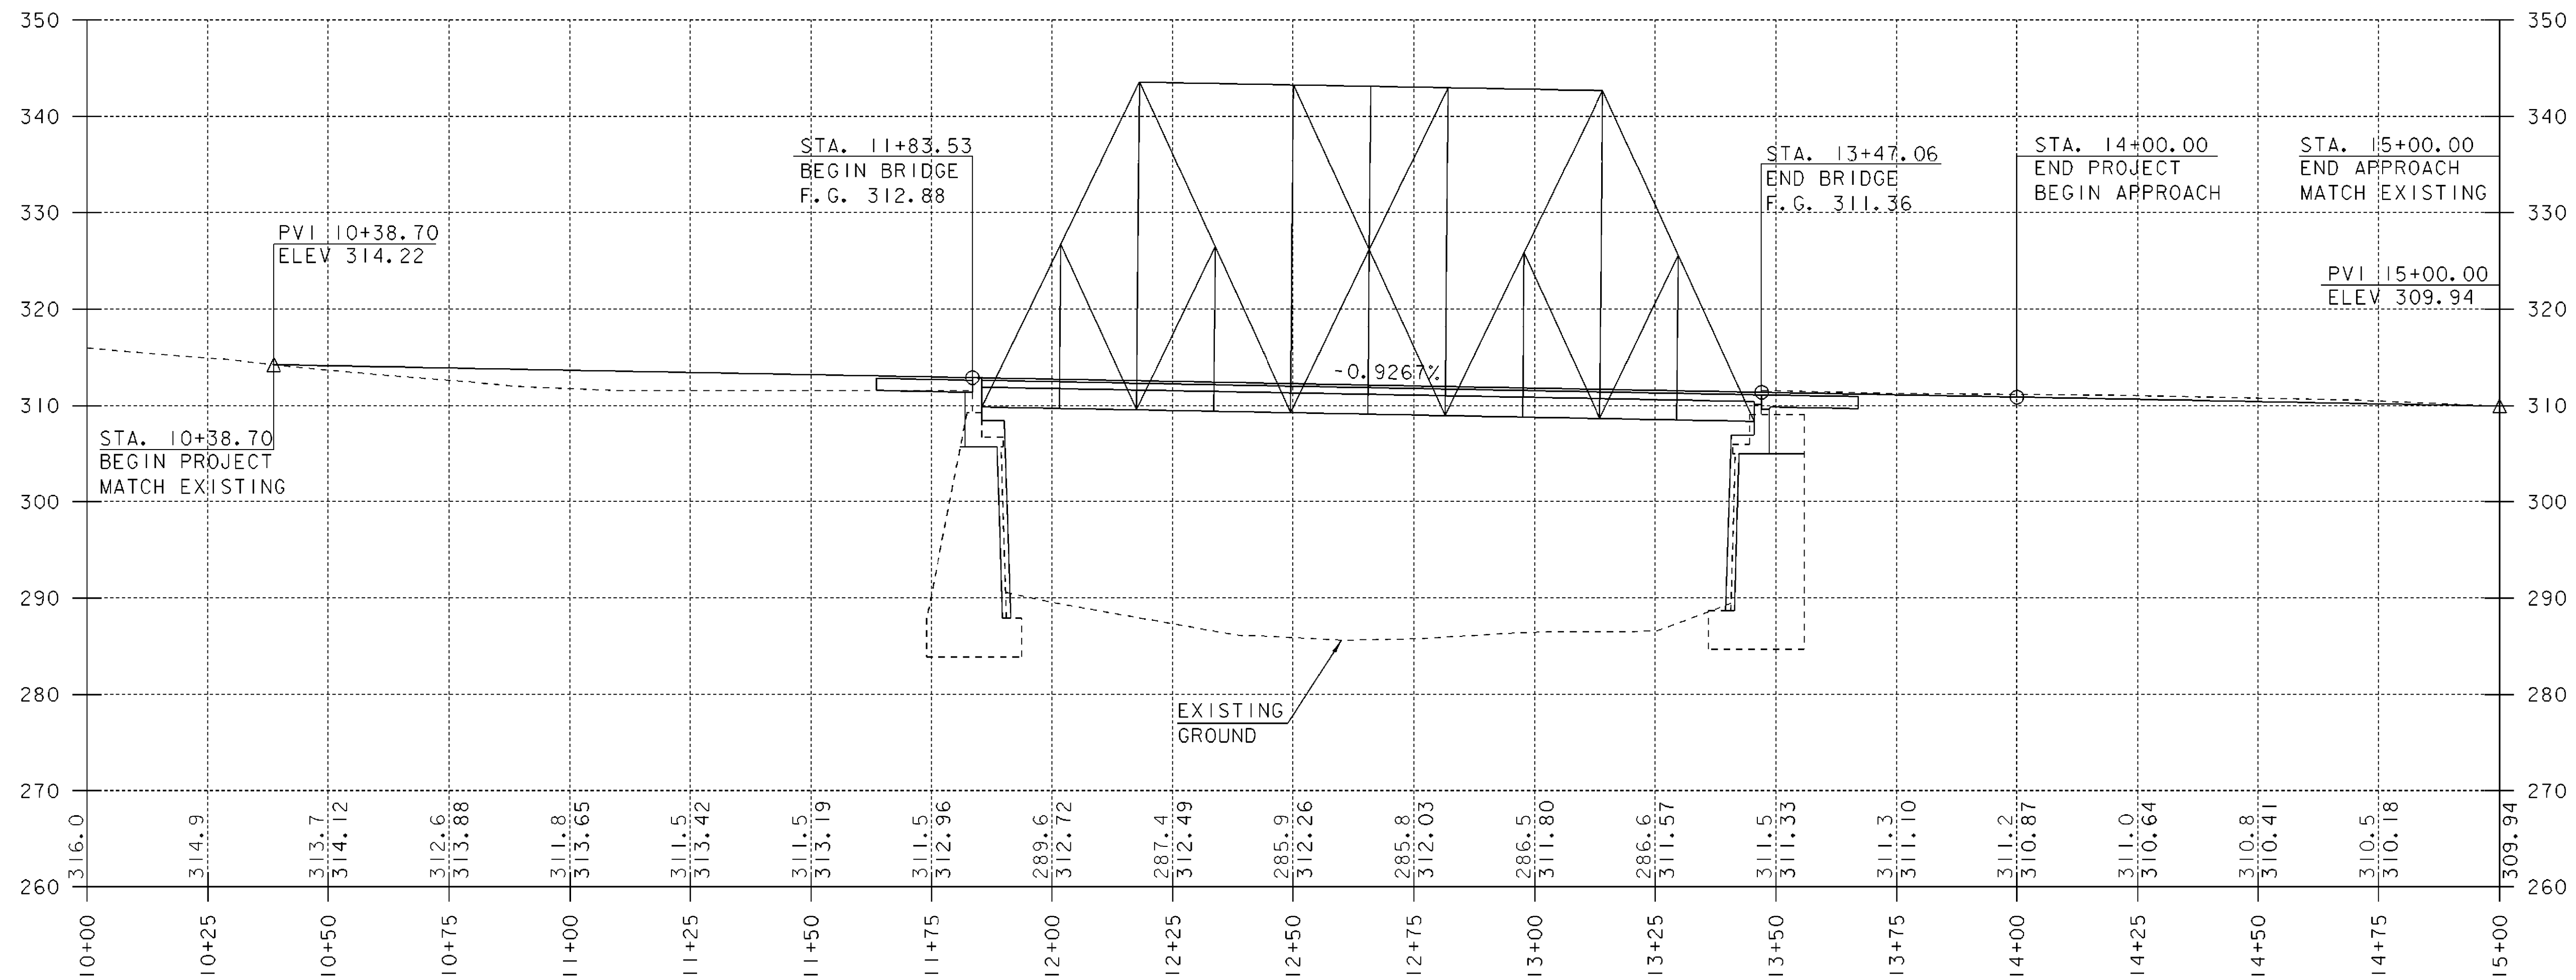

NOTE:
 ELEVATIONS SHOWN TO THE NEAREST TENTH ARE EXISTING GROUND.
 ELEVATIONS SHOWN TO THE NEAREST HUNDREDTH ARE FINISH GRADE.

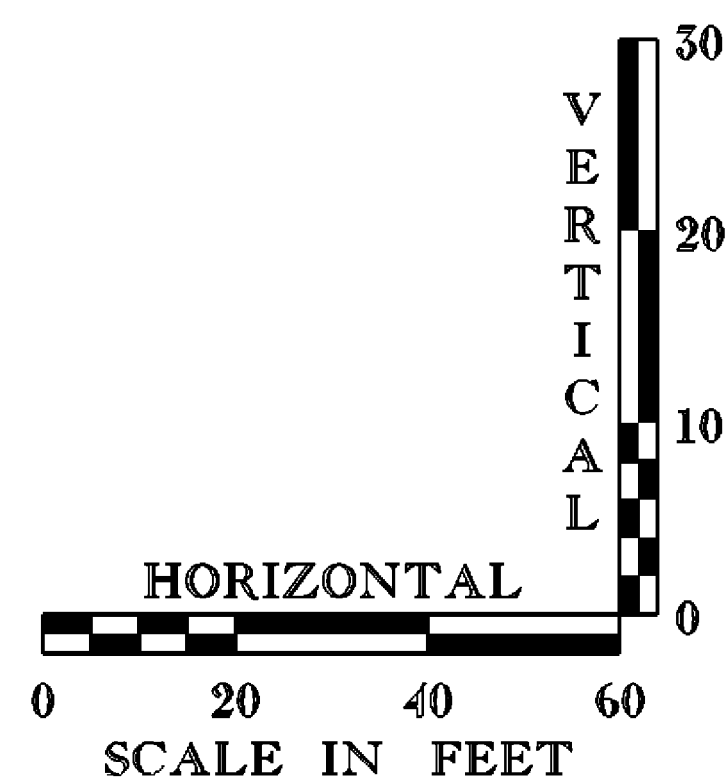

PROFILE SHEET

PROJECT NAME: SPRINGFIELD
 PROJECT NUMBER: BHO 1442(30)

FILE NAME: 96j348/str/sj348xsl.dgn	PLOT DATE: 27-DEC-2007
PROJECT MANAGER: R. WHITCOMB	DRAWN BY: J. PERRIGO
DESIGNED BY: J. PERRIGO	CHECKED BY: G. ROY
96sj348pf.i	SHEET 10 OF 85