


10+98 LT









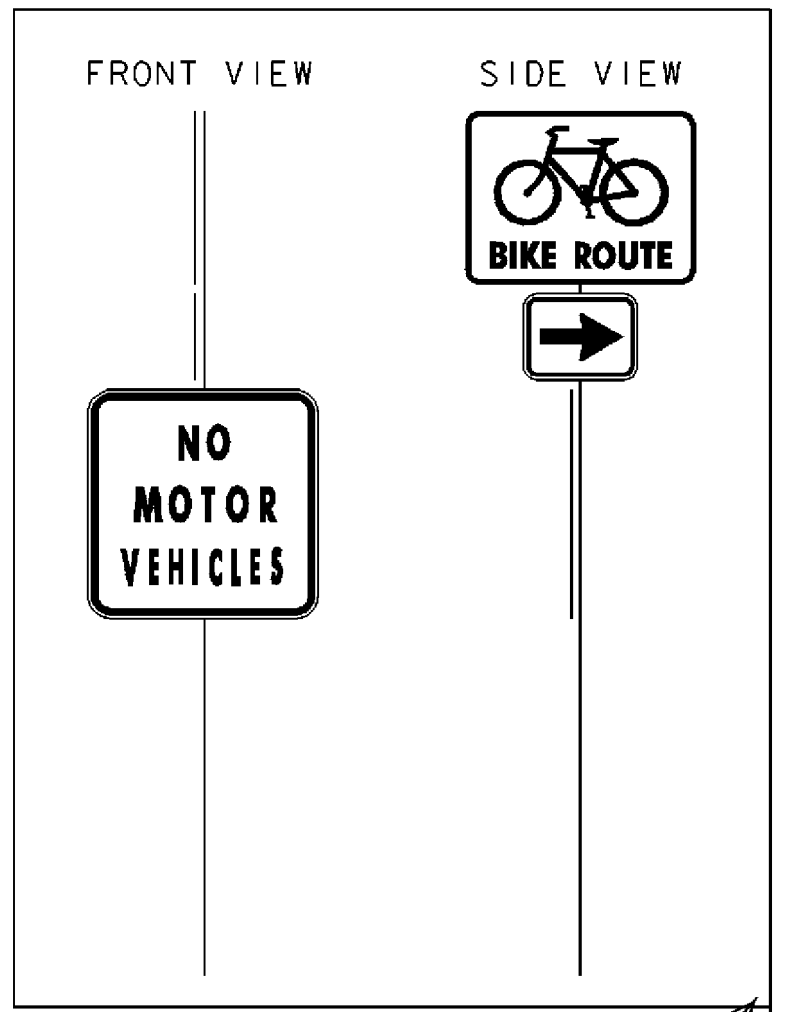


4 INCH WHITE LINE
 STA. 10+25 LT. - 10+68 LT.
 STA. 10+65 RT. - 10+83 RT.

4 INCH YELLOW LINE
 STA. 10+42 CL. - 10+75 CL. (DOUBLE)
 STA. 20+32 CL. - 20+52 CL.

24 INCH STOP BAR
 STA. 10+42 LT. - 15'
 STA. 20+31 LT. - 5'
 STA. 30+25 LT. - 27'


LETTER OR SYMBOL
 STA. 10+53 LT. "STOP"
 STA. 30+36 LT. "STOP"

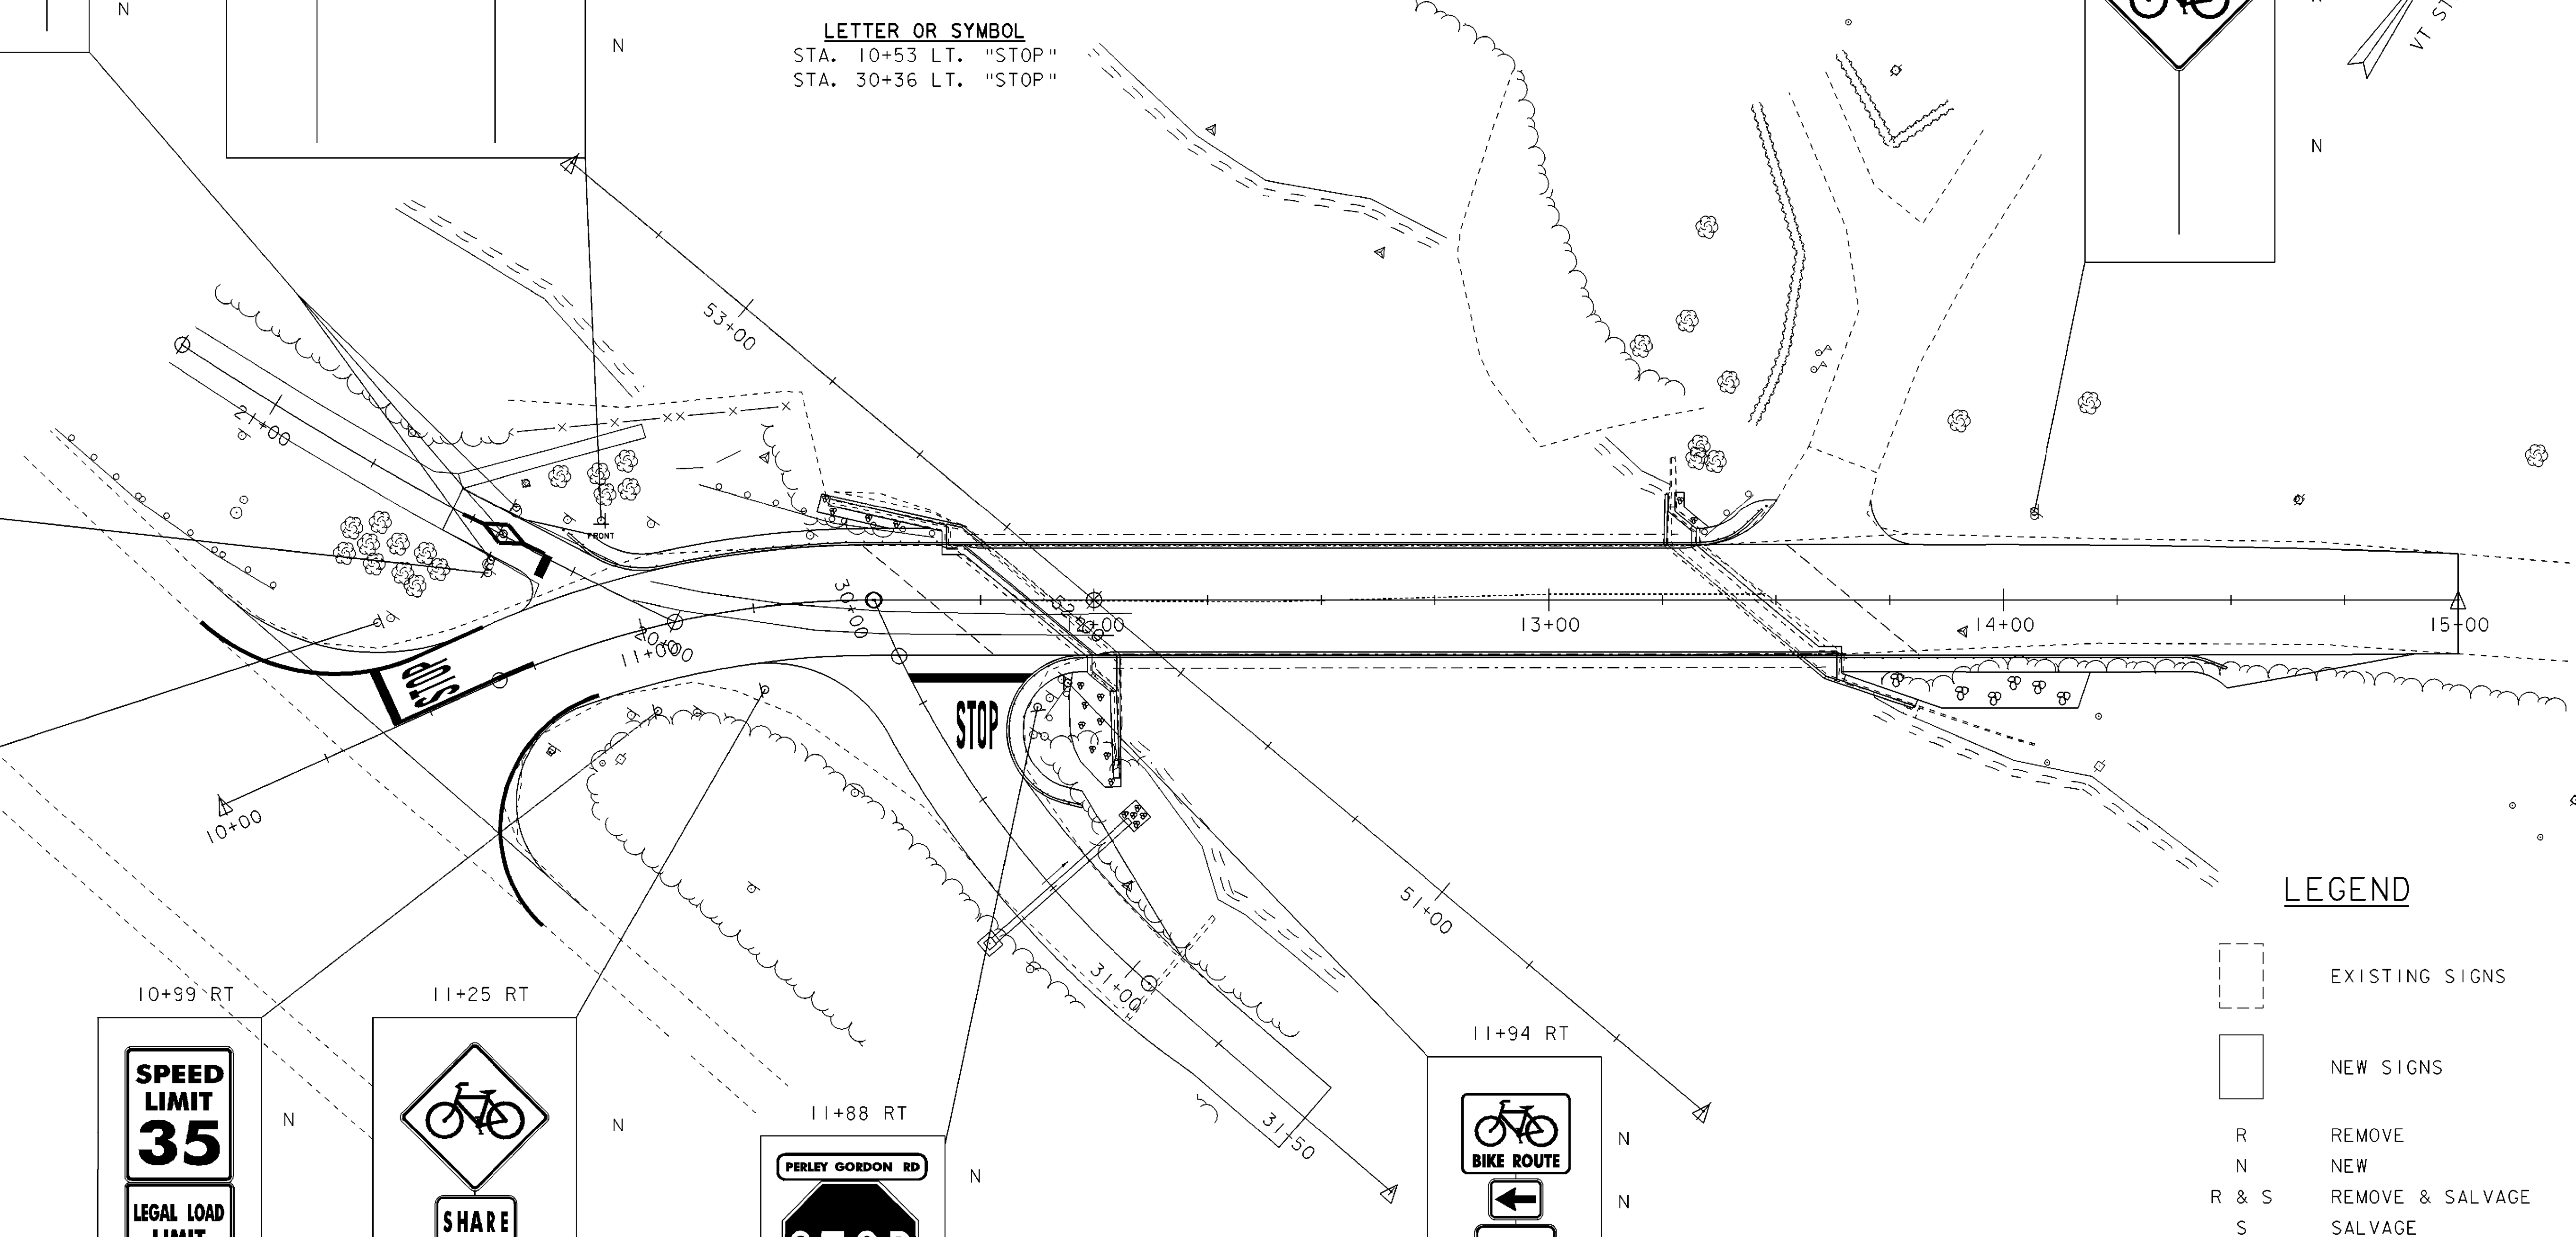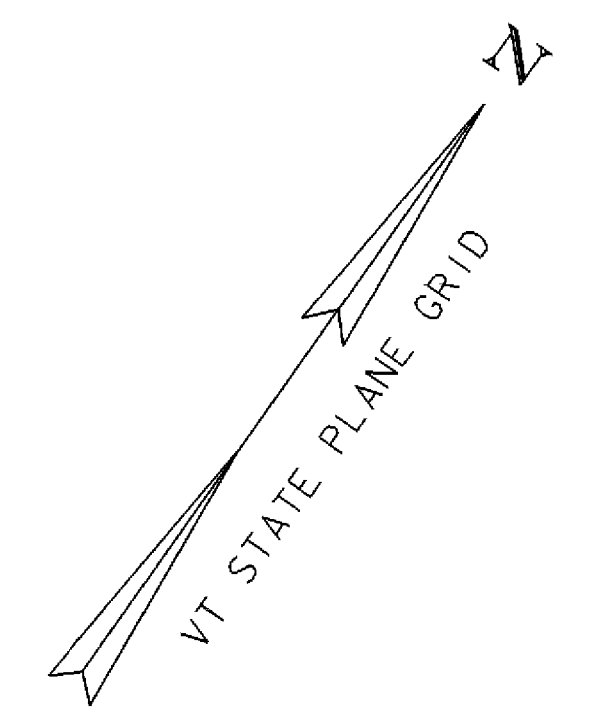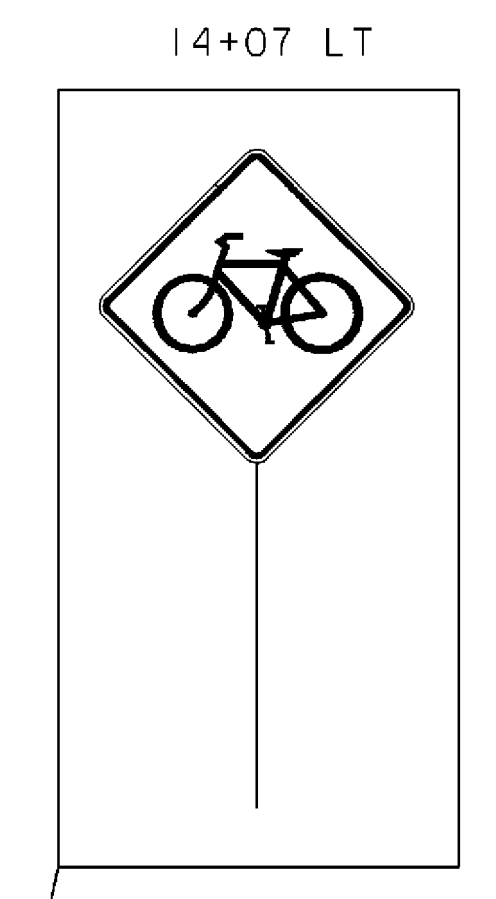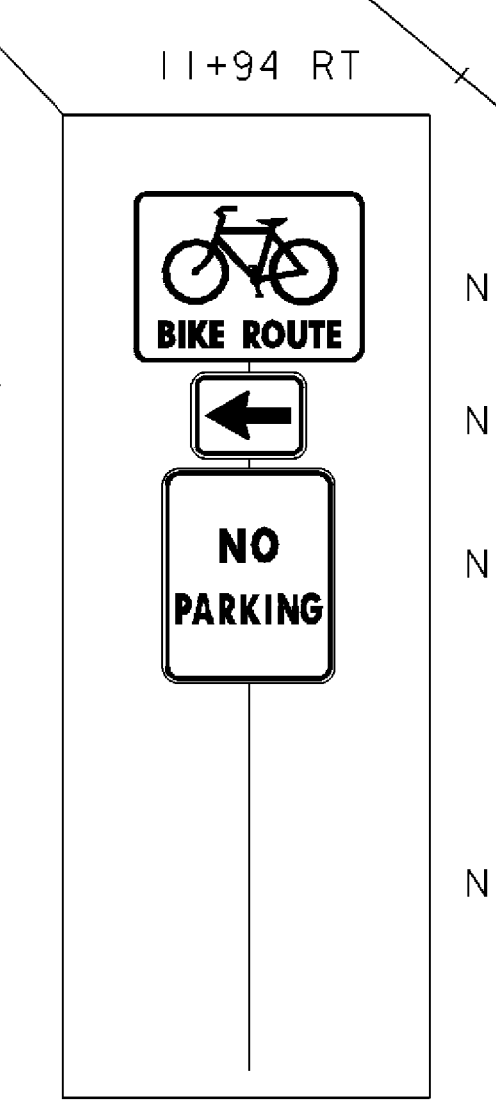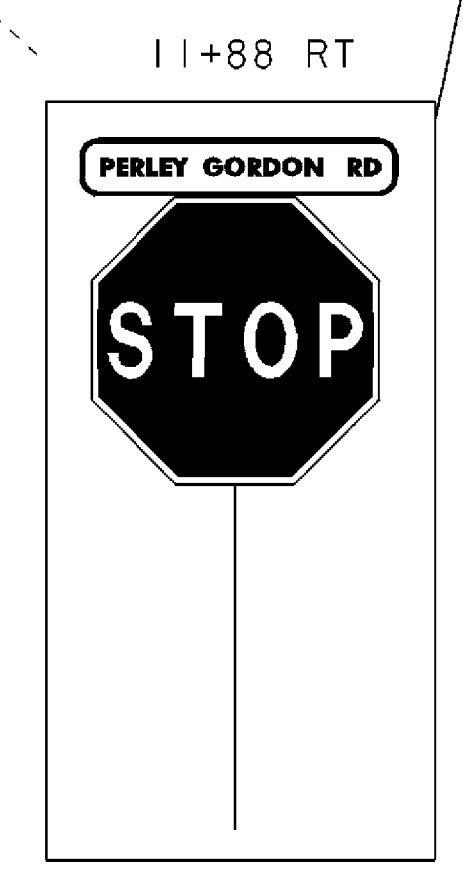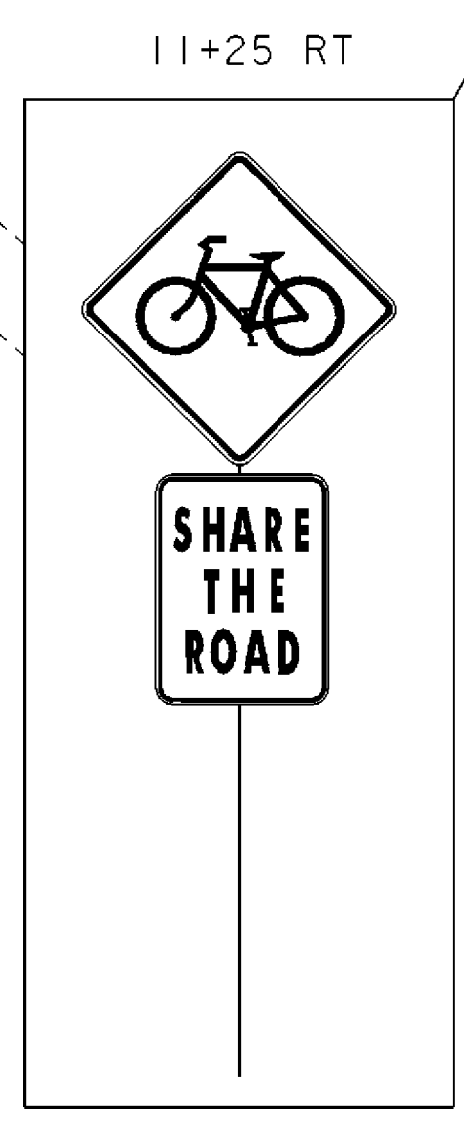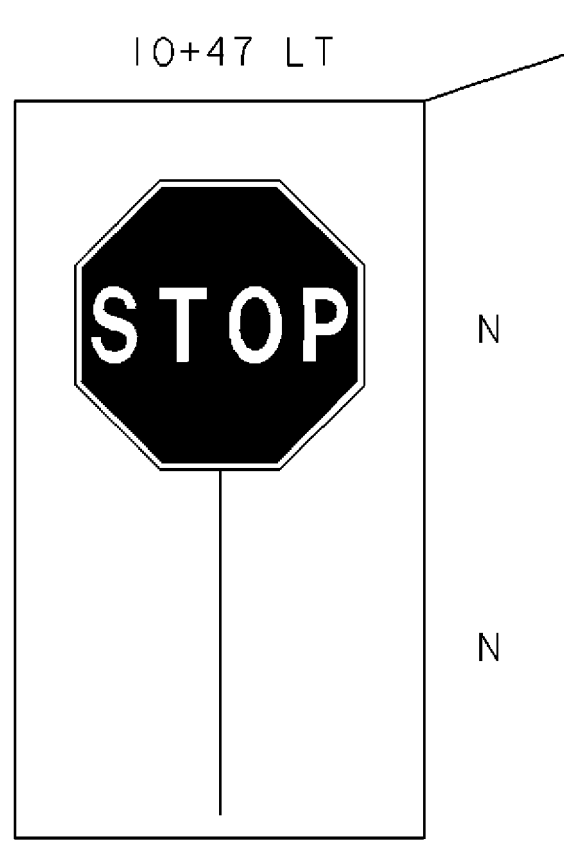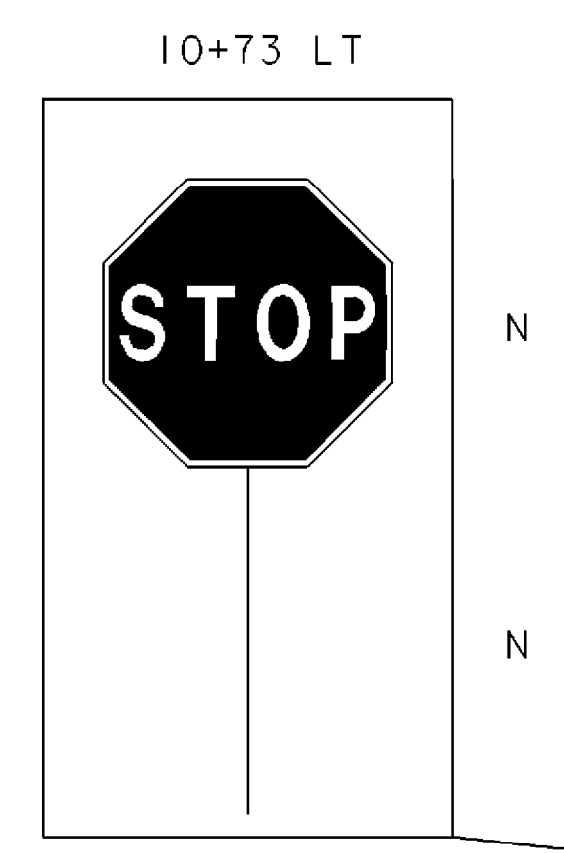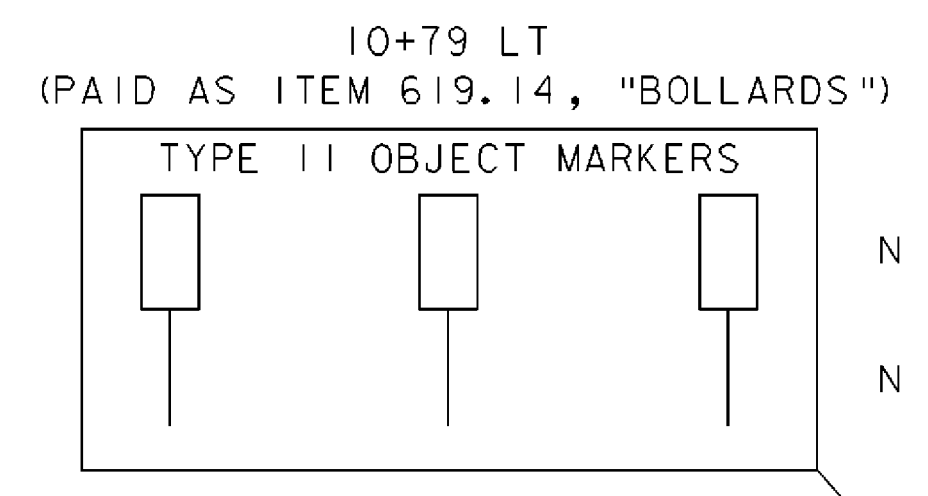

LEGEND

- EXISTING SIGNS
- NEW SIGNS
- R REMOVE
- N NEW
- R & S REMOVE & SALVAGE
- S SALVAGE
- RET RETAIN

NEW TRAFFIC SIGNS AND PAVEMENT MARKINGS LAYOUT SHEET

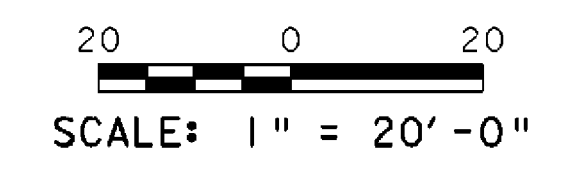

PROJECT NAME: SPRINGFIELD	PLOT DATE: 27-DEC-2007
PROJECT NUMBER: BHO 1442(30)	DRAWN BY: J. PERRIGO
FILE NAME: 96j348/str/s96j348trf.dgn	CHECKED BY: C. CARLSON
PROJECT MANAGER: R. R. WHITCOMB	SHEET 12 OF 85
DESIGNED BY: J. PERRIGO	
s96j348tr2.i	