


ABUTMENT NO. 1 SECOND POUR REINFORCING PLAN

1 0 1 2 3 4 5 6
SCALE: 1/4" = 1'-0"

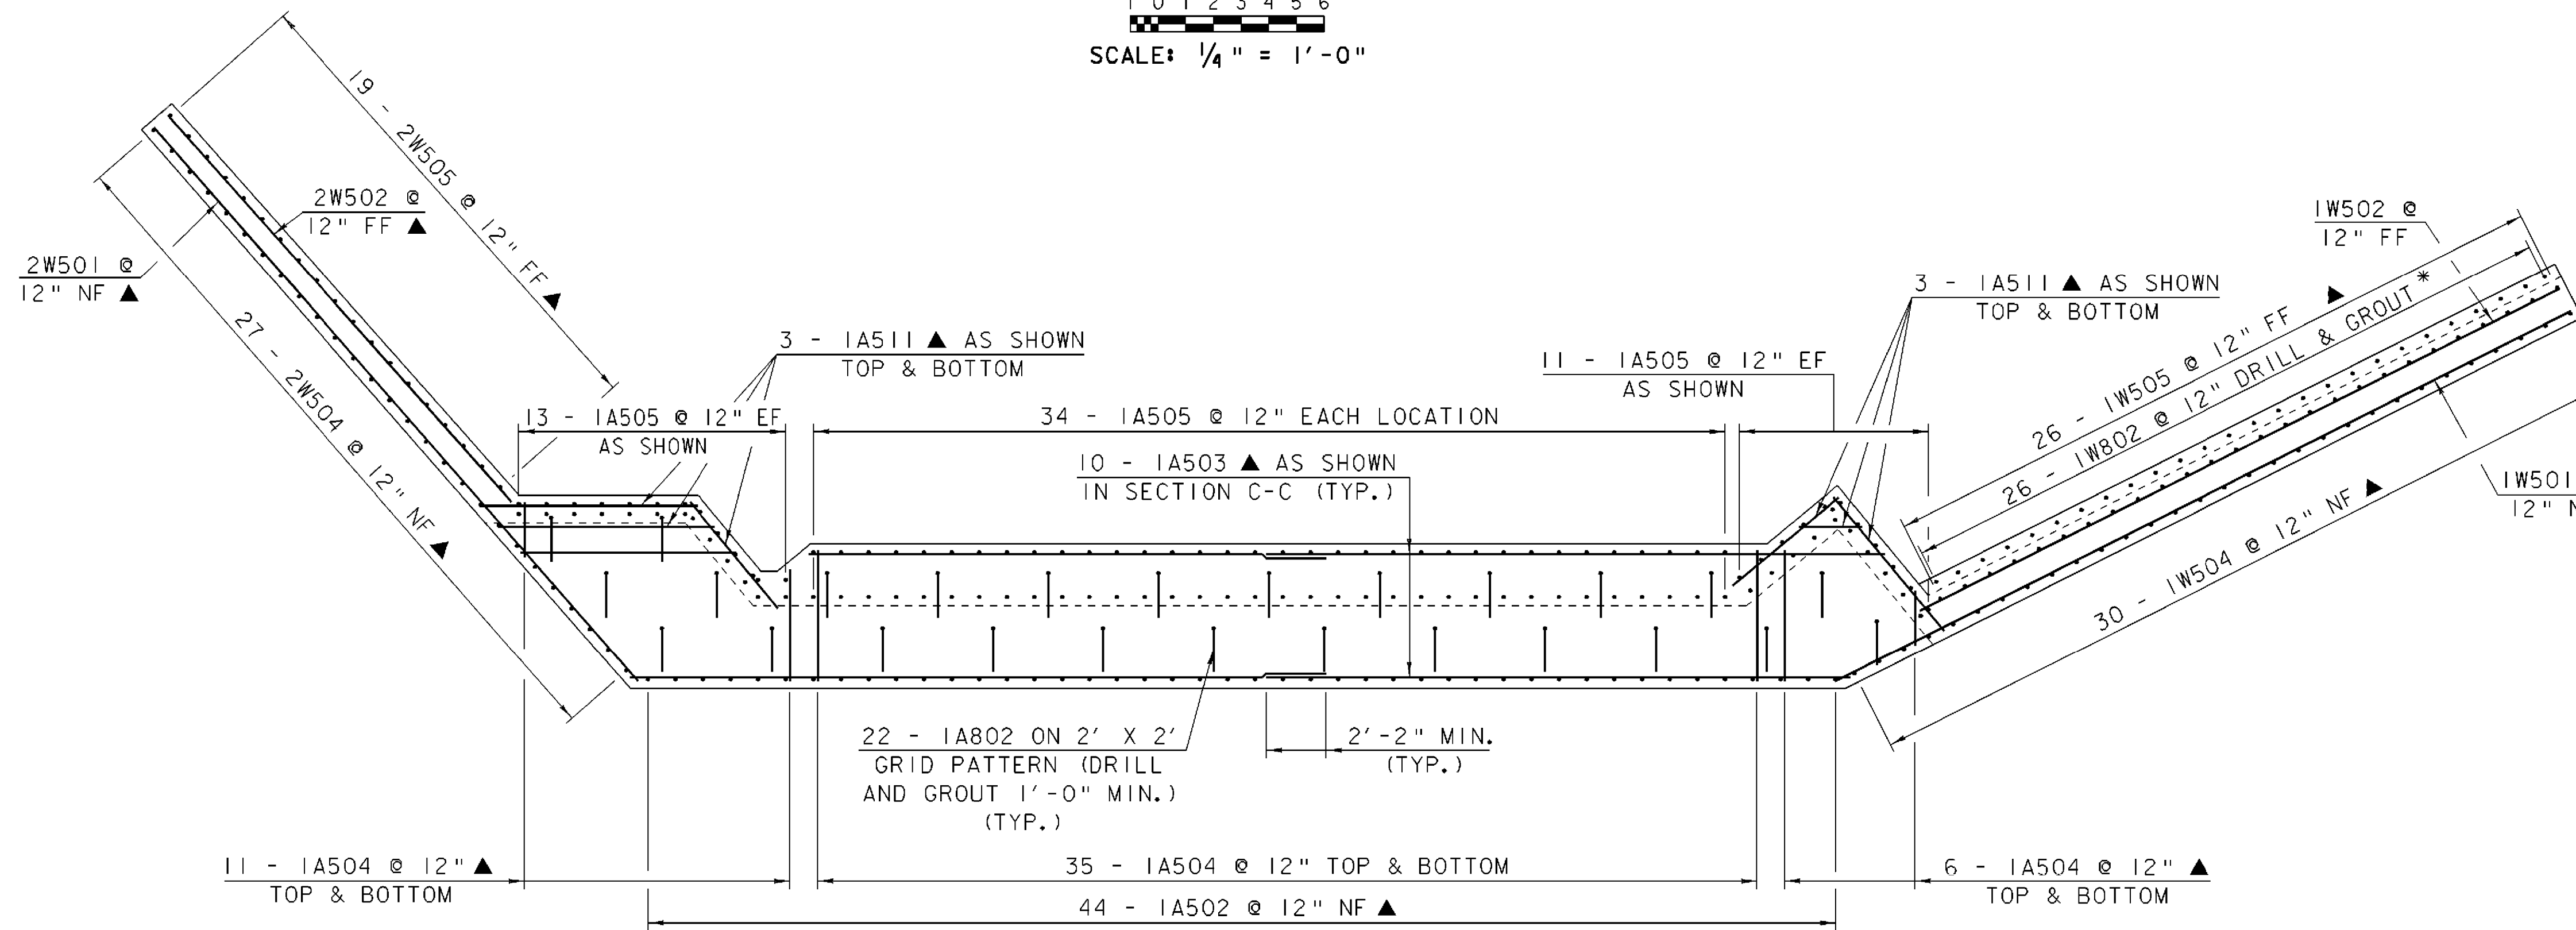

ABUTMENT NO. 1 FIRST POUR REINFORCING PLAN

1 0 1 2 3 4 5 6
SCALE: 1/4" = 1'-0"

NOTE:
 NF = NEAR FACE
 FF = FAR FACE
 EF = EACH FACE
 ▲ = CUT TO FIT IN FIELD
 3" CLR. UNLESS OTHERWISE NOTED
 2'-2" BAR LAP UNLESS OTHERWISE NOTED
 SEE SHEET 44 FOR ABUTMENT SECTIONS G-G AND F-F.
 * DRILL AND GROUT DOWELS A MINIMUM OF 2'-0 INTO EXISTING WINGWALL

ABUTMENT NO. 1
STEM REINFORCING DETAILS

PROJECT NAME: SPRINGFIELD	PLOT DATE: 27-DEC-2007
PROJECT NUMBER: BHO 1442(30)	DRAWN BY: G. ROY
FILE NAME: 96J348/str/s96J348ab.dgn	CHECKED BY: C. CARLSON
PROJECT MANAGER: R. R. WHITCOMB	SHEET 41 OF 85
DESIGNED BY: C. CARLSON	
s96J348abls.1	