




12 ~ x1a  
BRG STIFF

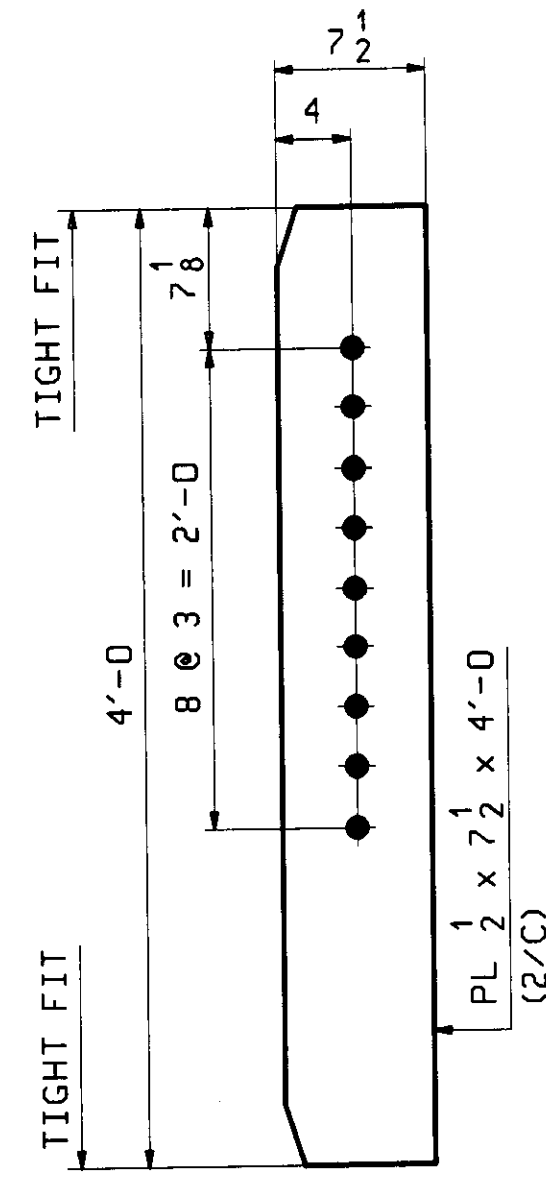

14 ~ x1b  
INT DIAPH CONN  
(HIGH END)

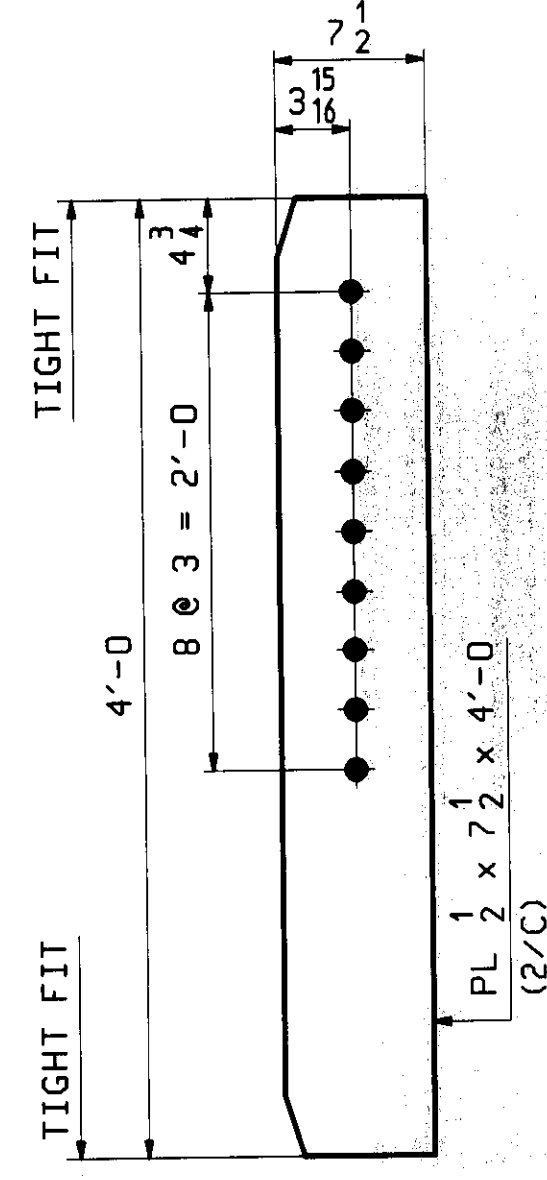


14 ~ x1c  
INT DIAPH CONN  
(LOW END)

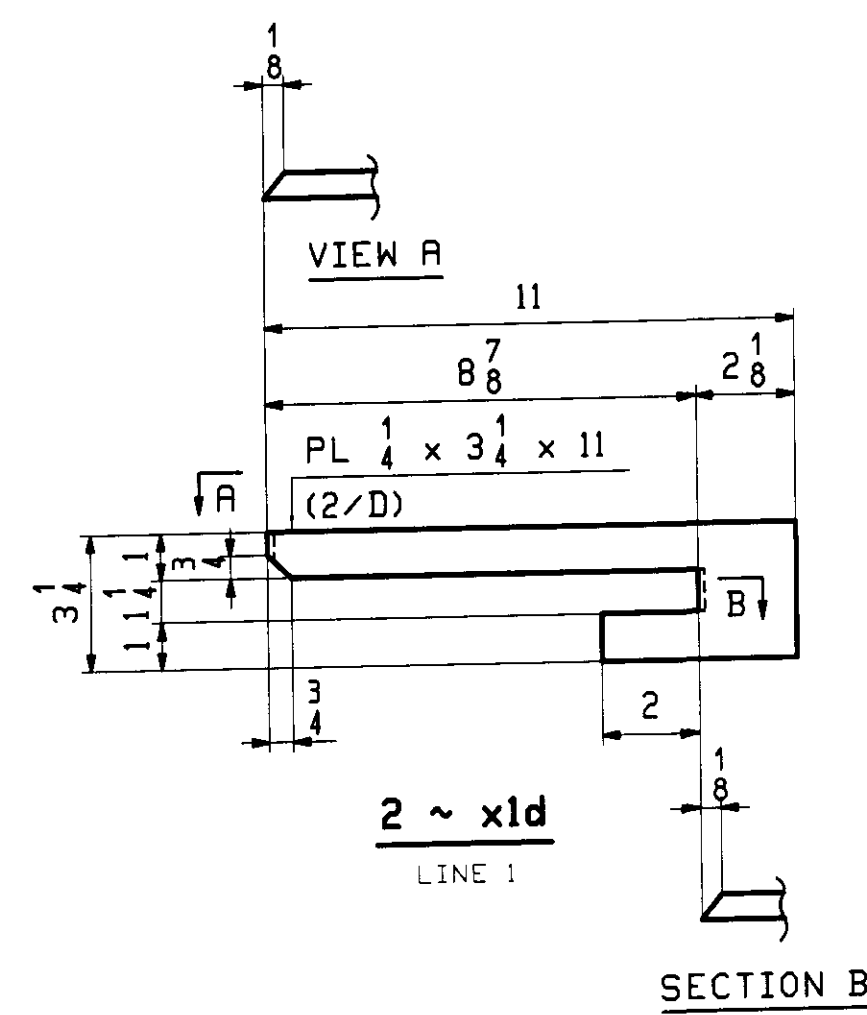

2 ~ x1d  
LINE 1

SECTION B

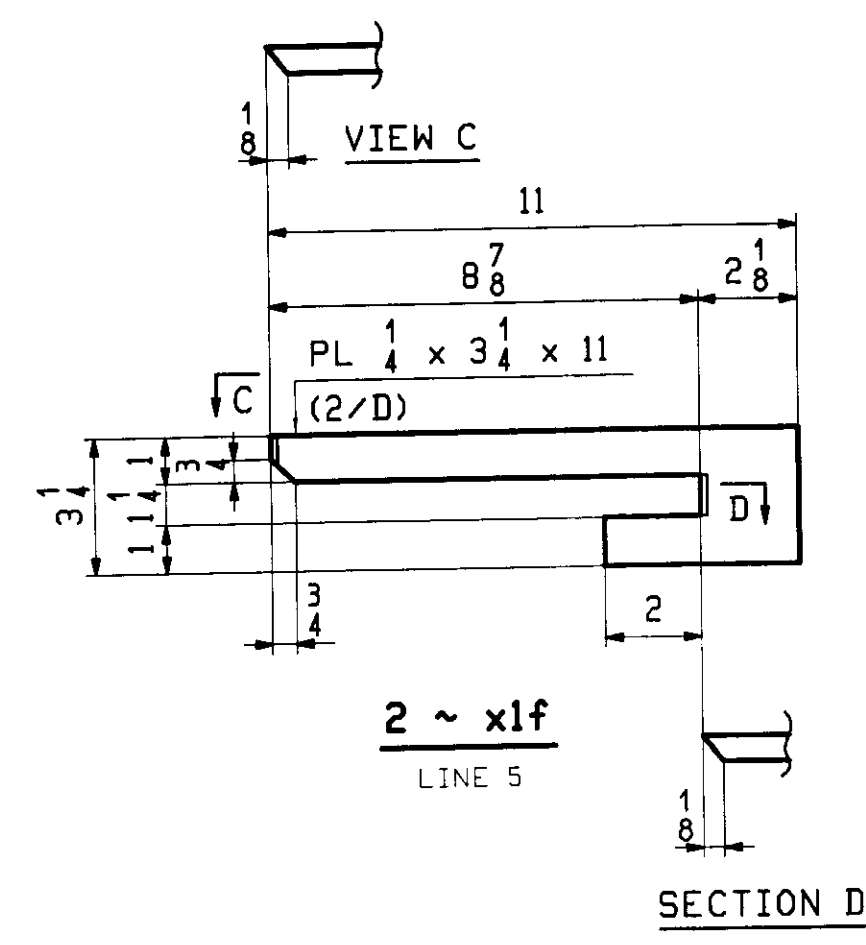

2 ~ x1f  
LINE 5

SECTION D

APPROVED: [Signature]  
KMH 1/29/10

0						
REV.	DATE	REMARKS	DWN	CHK	APVL	SHOP
MATERIAL:		SURFACE PREP. & PAINT:		HOLES:		SHOP BOLTS:
M270-50W		SEE DWG GNI		19-ø 16-ø		NONE
DESCRIPTION: GIRDER STANDARD DETAILS						
CASCO BAY STEEL STRUCTURES, INC.						
75 SPRING HILL ROAD SACO, MAINE 04072						
PHONE (207) 282-7360 FAX (207) 282-1179						
STRUCTURE:			DRAWN:	DATE:		
BRIDGE OVER WARDSBORO BROOK			JTB	12/20		
ROUTE TH 43, BRIDGE NO. 33			CHKD:	DATE:		
			ELC	1/7/10		
LOCATION: JAMAICA, WINDHAM COUNTY, VT			JOB NO.	DWG NO.		
PROJ NO. BRO 1442(27)			437	X1		
CUSTOMER: VERMONT A.O.T.				REV.	△	