


NOTES:

1. SEE MAINLINE CROSS SECTIONS TO DETERMINE CUT OR FILL.
2. SEE SHEET 12 OF THE PLANS FOR ADDITIONAL ABUTMENT EARTHWORK DETAILS.
3. SEE APPROACH SLAB END DETAIL ON SHEET 39 OF THE PLANS FOR PAVEMENT TRANSITION DETAILS AT THE END OF APPROACH SLABS.
4. BANKING: TRANSITION FROM MATCH EXISTING AT STA. 10+010.000 TO NORMAL CROWN AT BEGIN PROJECT STA. 10+040.000. TRANSITION FROM NORMAL CROWN AT END PROJECT STA. 10+150.000 TO MATCH EXISTING AT STA. 10+168.024.

NEW T.H. 10 MATERIAL TRANSITION DETAIL

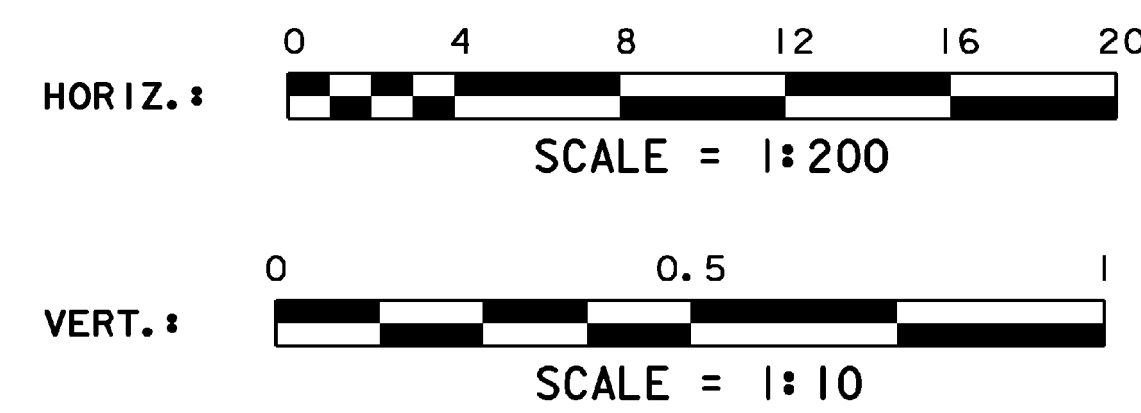

MATERIAL TRANSITION DETAILS

PROJECT NAME:	BRATTLEBORO	PLOT DATE:	29-APR-2009
PROJECT NUMBER:	BRF 2000 (2)S	DRAWN BY:	str3
FILE NAME:	96J228/str/sj228xsl.dgn	CHECKED BY:	D. BONNEAU
PROJECT MANAGER:	R.R. WHITCOMB	SHEET	46 OF 77
DESIGNED BY:	J. PERRIGO		
sj228mtd.1			